


FHWA REG NO.	STATE	PROJECT NO.	YEAR	SHEET NO	TOTAL SHEETS
7	KANSAS	87N-0116-01	1999	70	110

Note;
Reflectorized Paint Material shall meet the requirements of Fed. Specs. TT-P-85e and TT-B-1325, Type 1, Grade A. Application shall be in accordance with manufacturers instructions.

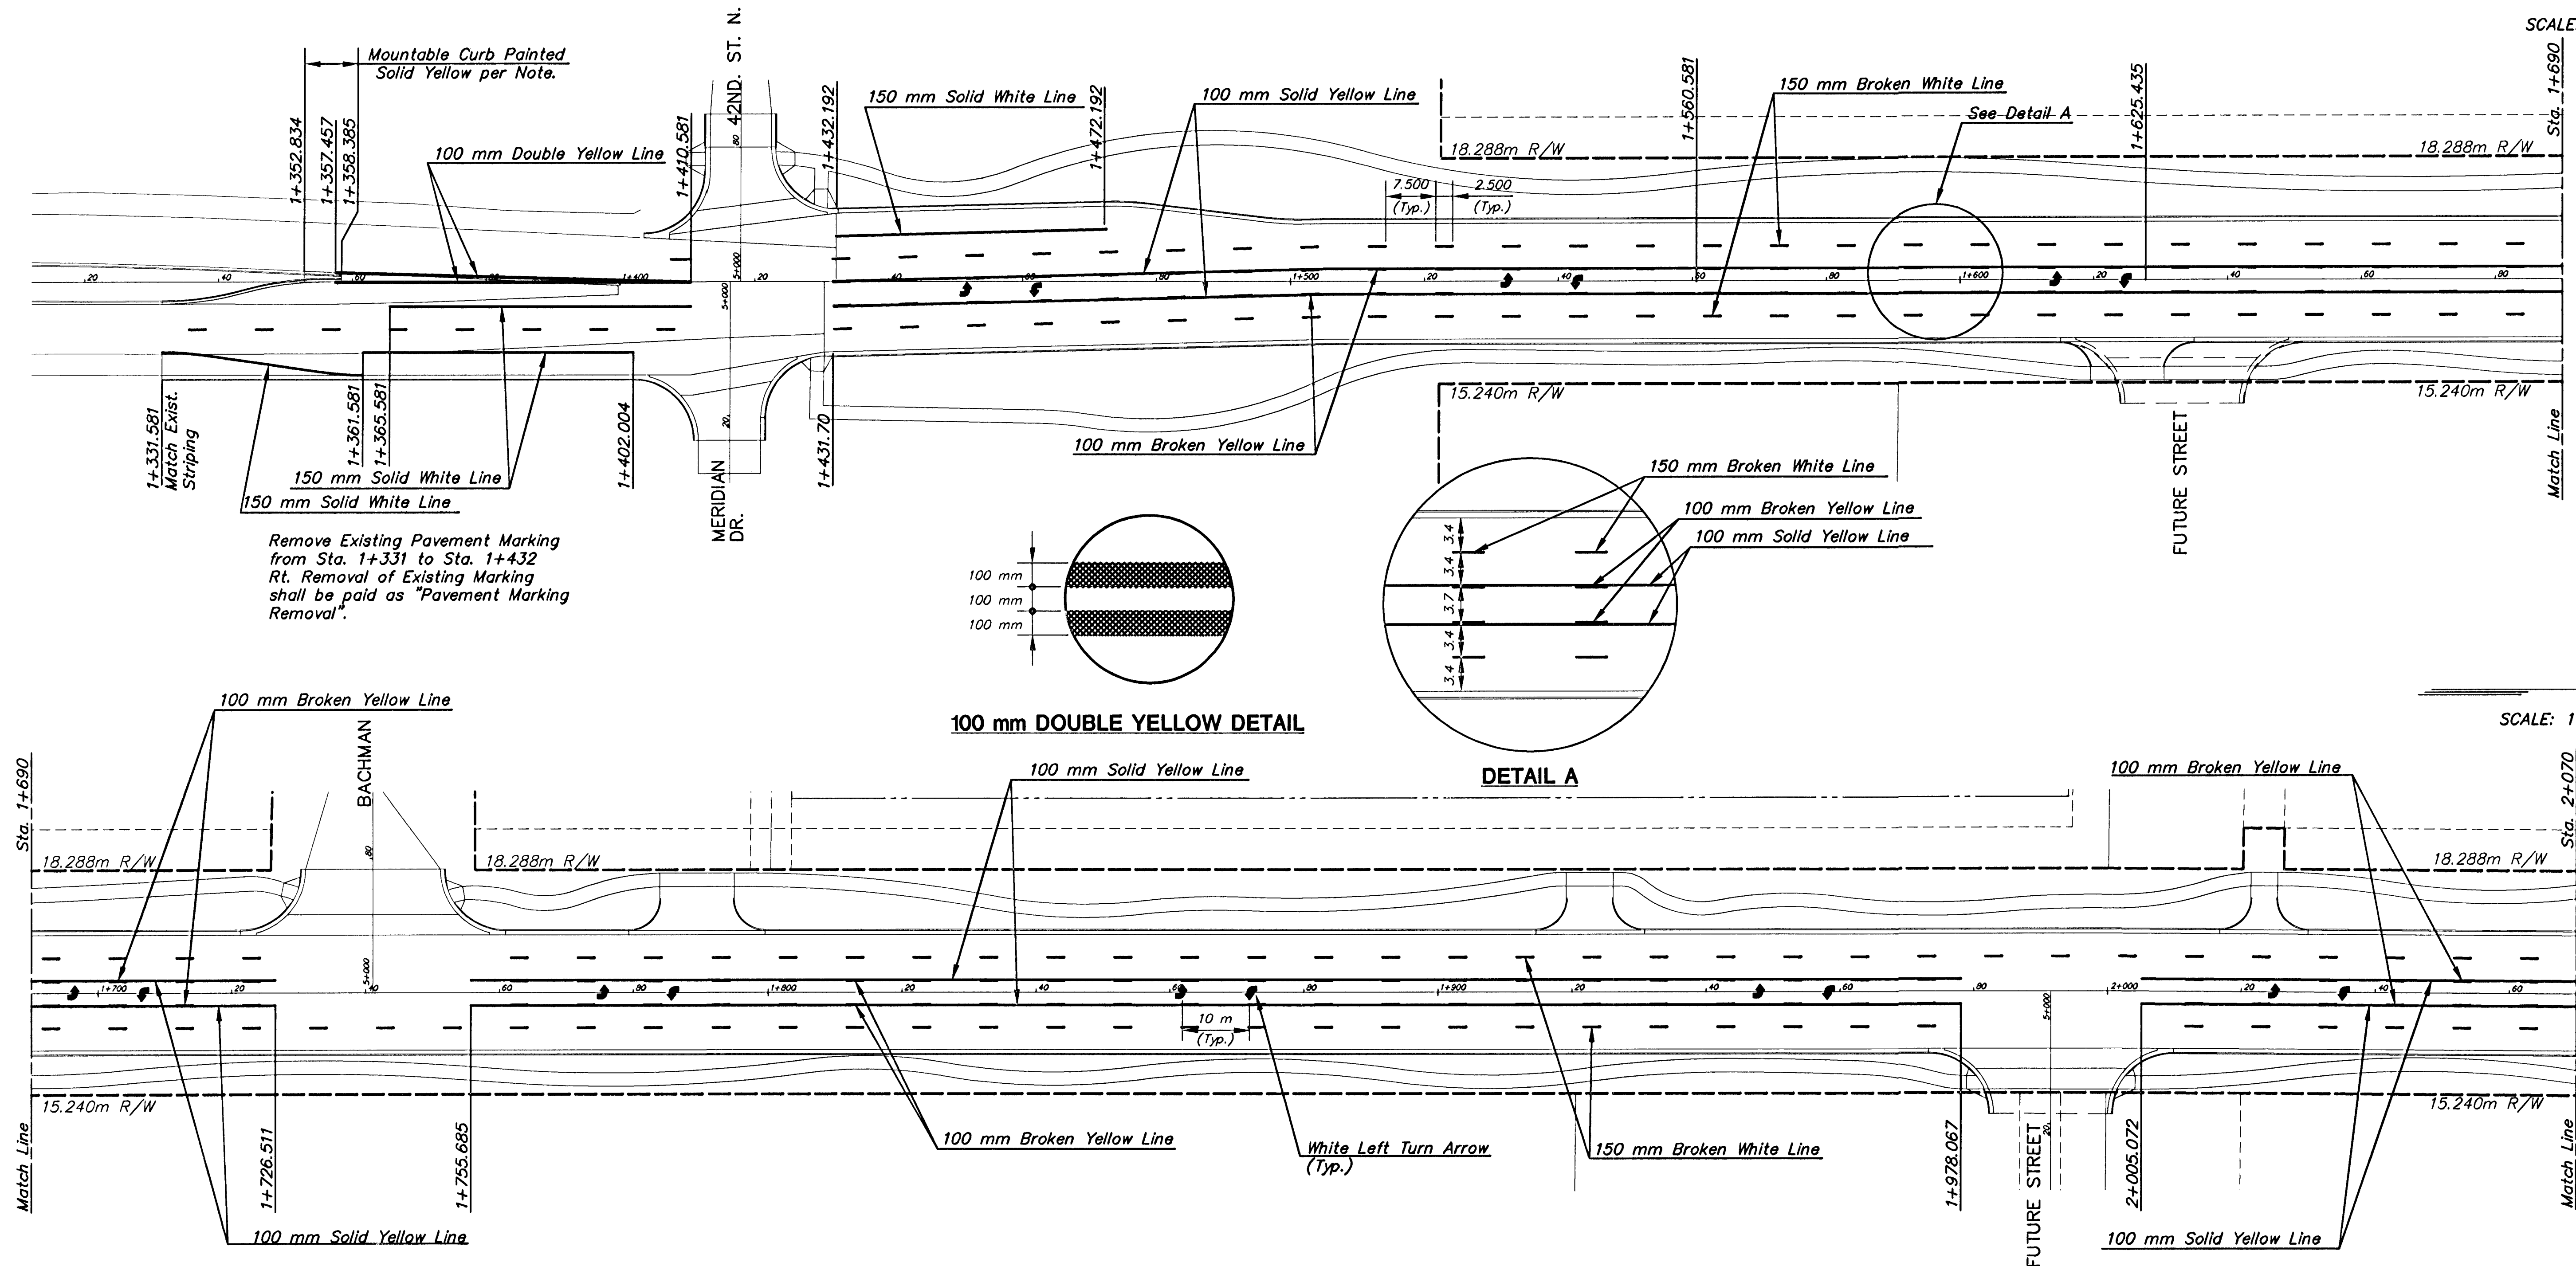

2	8-99	ADDED FUTURE STREET ENTRANCE STA. 1+992	WNJ	DCH
1	7-99	PAVEMENT WIDENING	WNJ	DCH
NO.	DATE	REVISIONS	BY	APP'D

DATE	REVISIONS	BY
KANSAS DEPARTMENT OF TRANSPORTATION		

MERIDIAN AVE.
 PAVEMENT MARKING

PROJ. NO. 87N-0116-01	SEDGWICK COUNTY
-----------------------	-----------------

MID-KANSAS ENGINEERING CONSULTANTS, INC.
WICHITA, KANSAS

DESIGNED BY:	WNJ	CHECKED BY:	DCH
DRAWN BY:	WNJ	DATE: DEC. 1998	SHEET 70 OF 110