


FHWA REG NO.	STATE	PROJECT NO.	YEAR	SHEET NO.	TOTAL SHEETS
7	KANSAS	87N-0116-01	1999	89	110

DATE	
BY	
REFERENCES NOTED	
REFERENCES CHECKED	

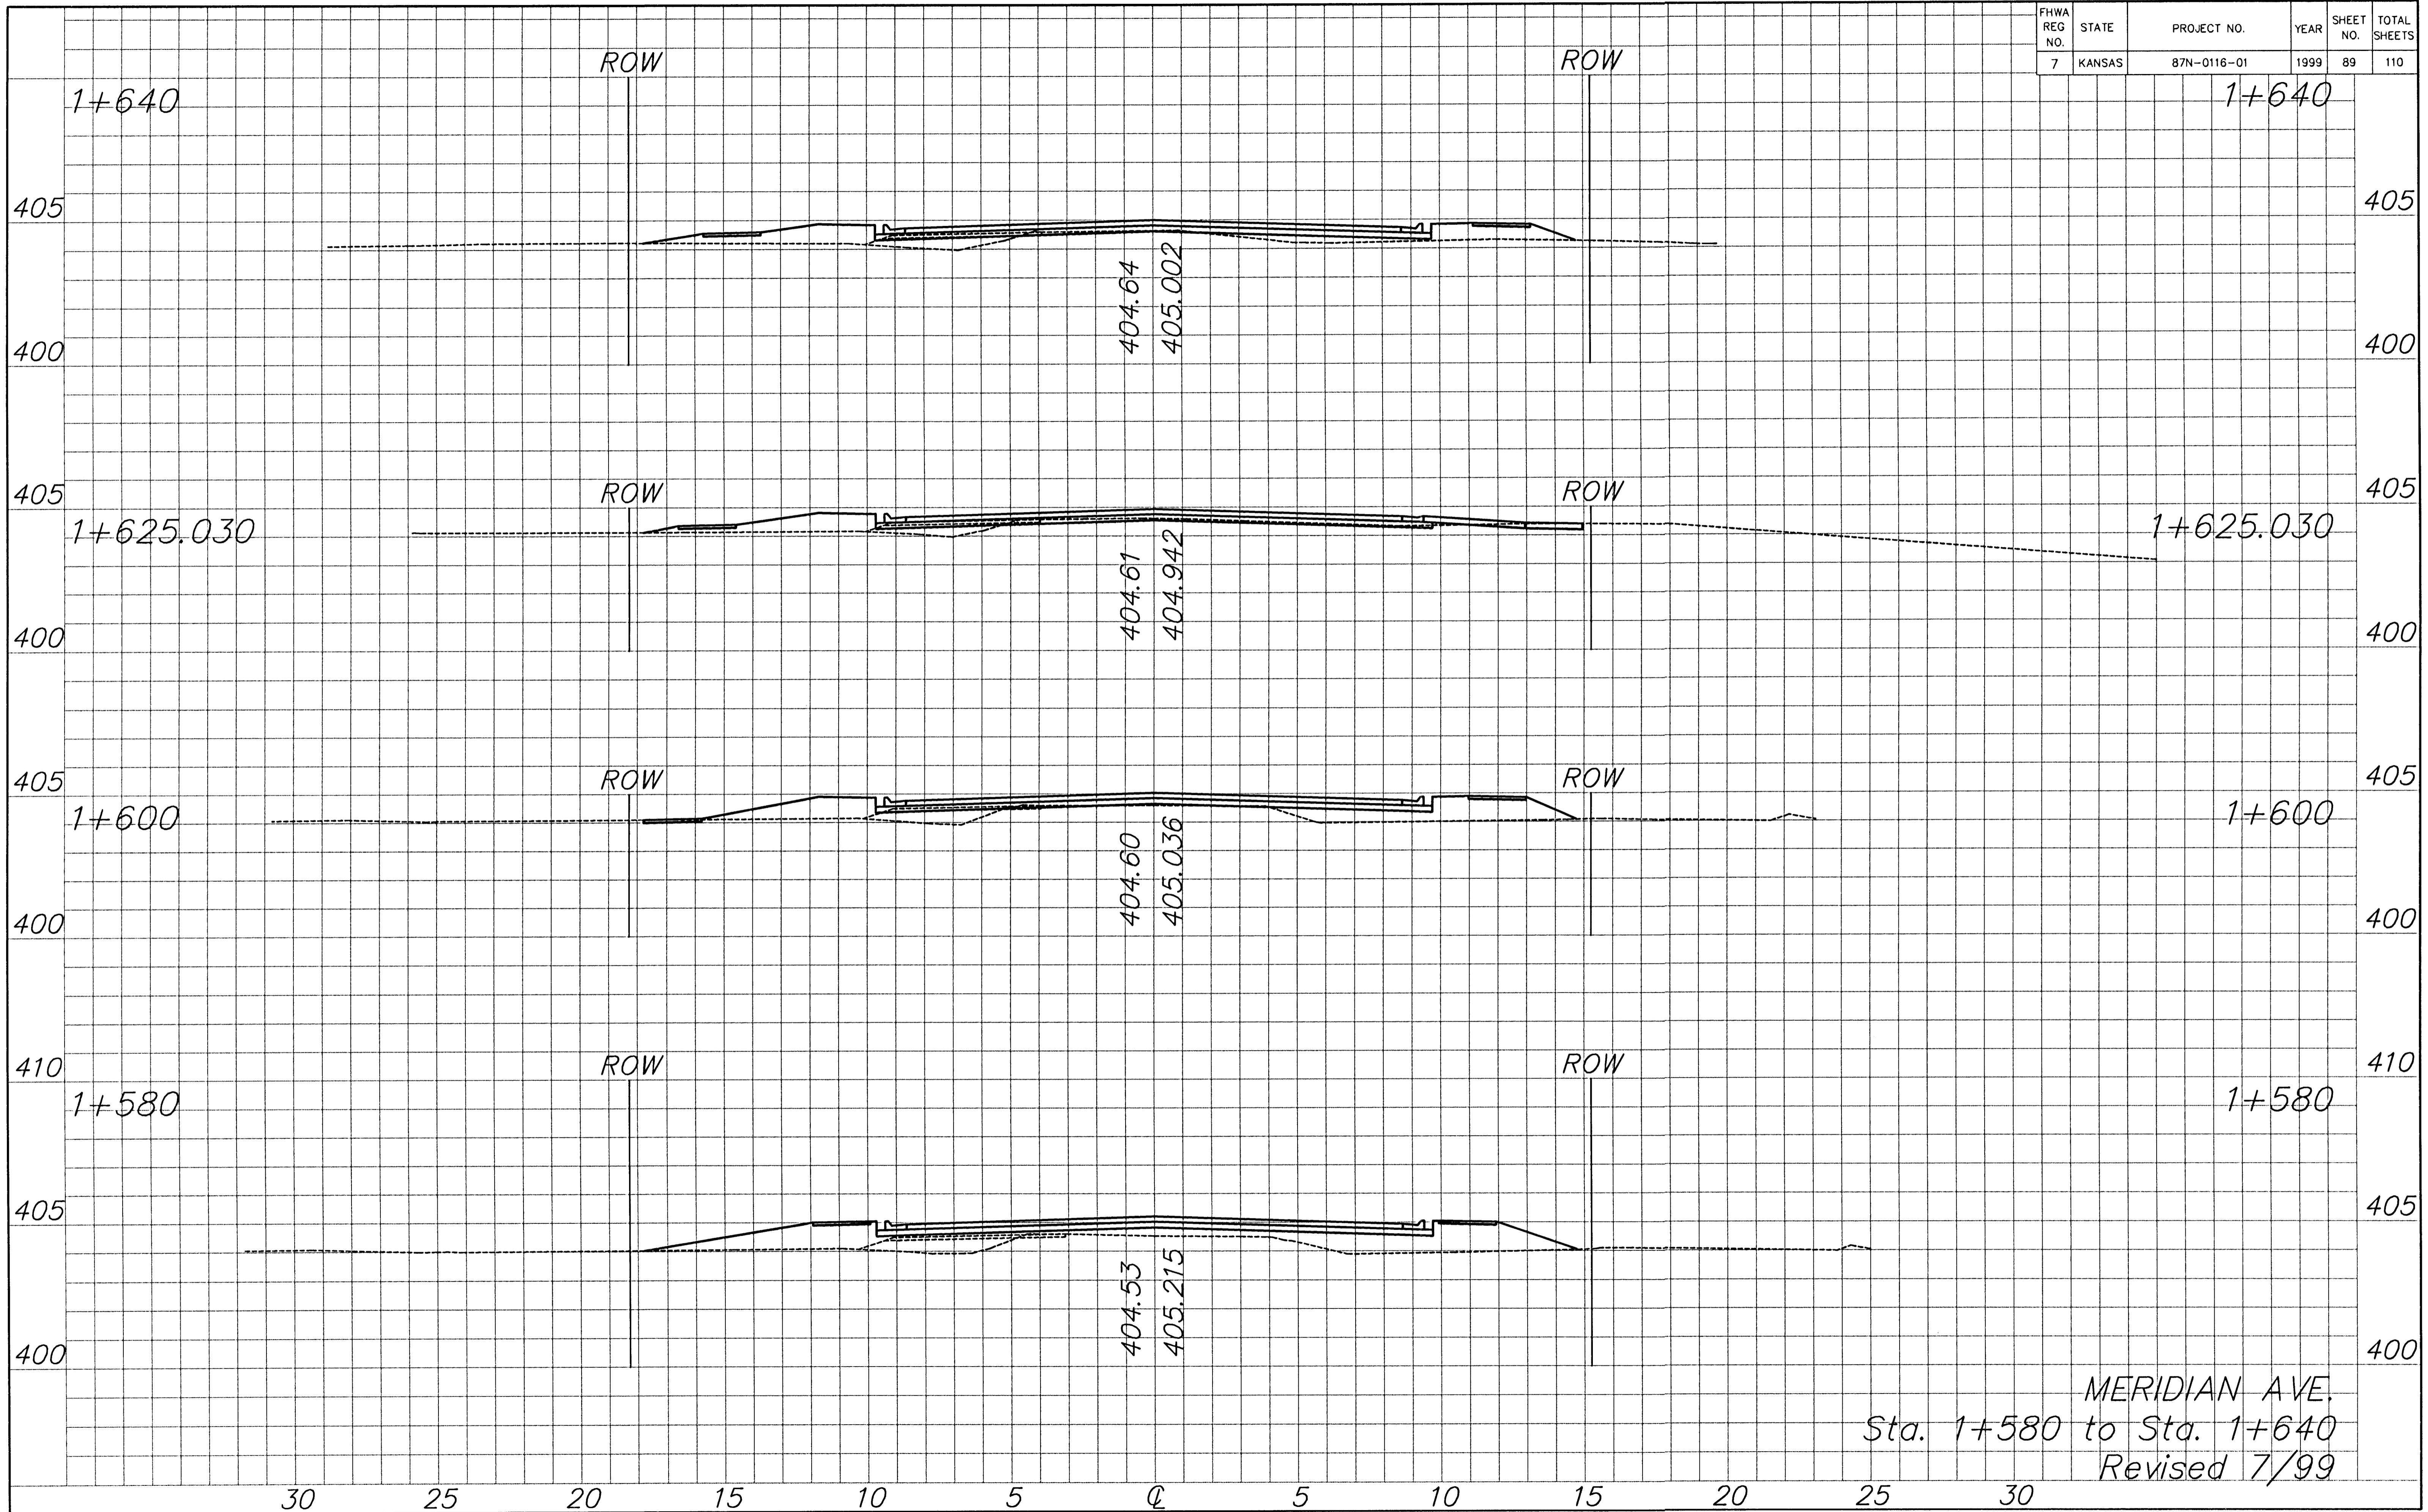

MERIDIAN AVE.
Sta. 1+580 to Sta. 1+640
Revised 7/99