
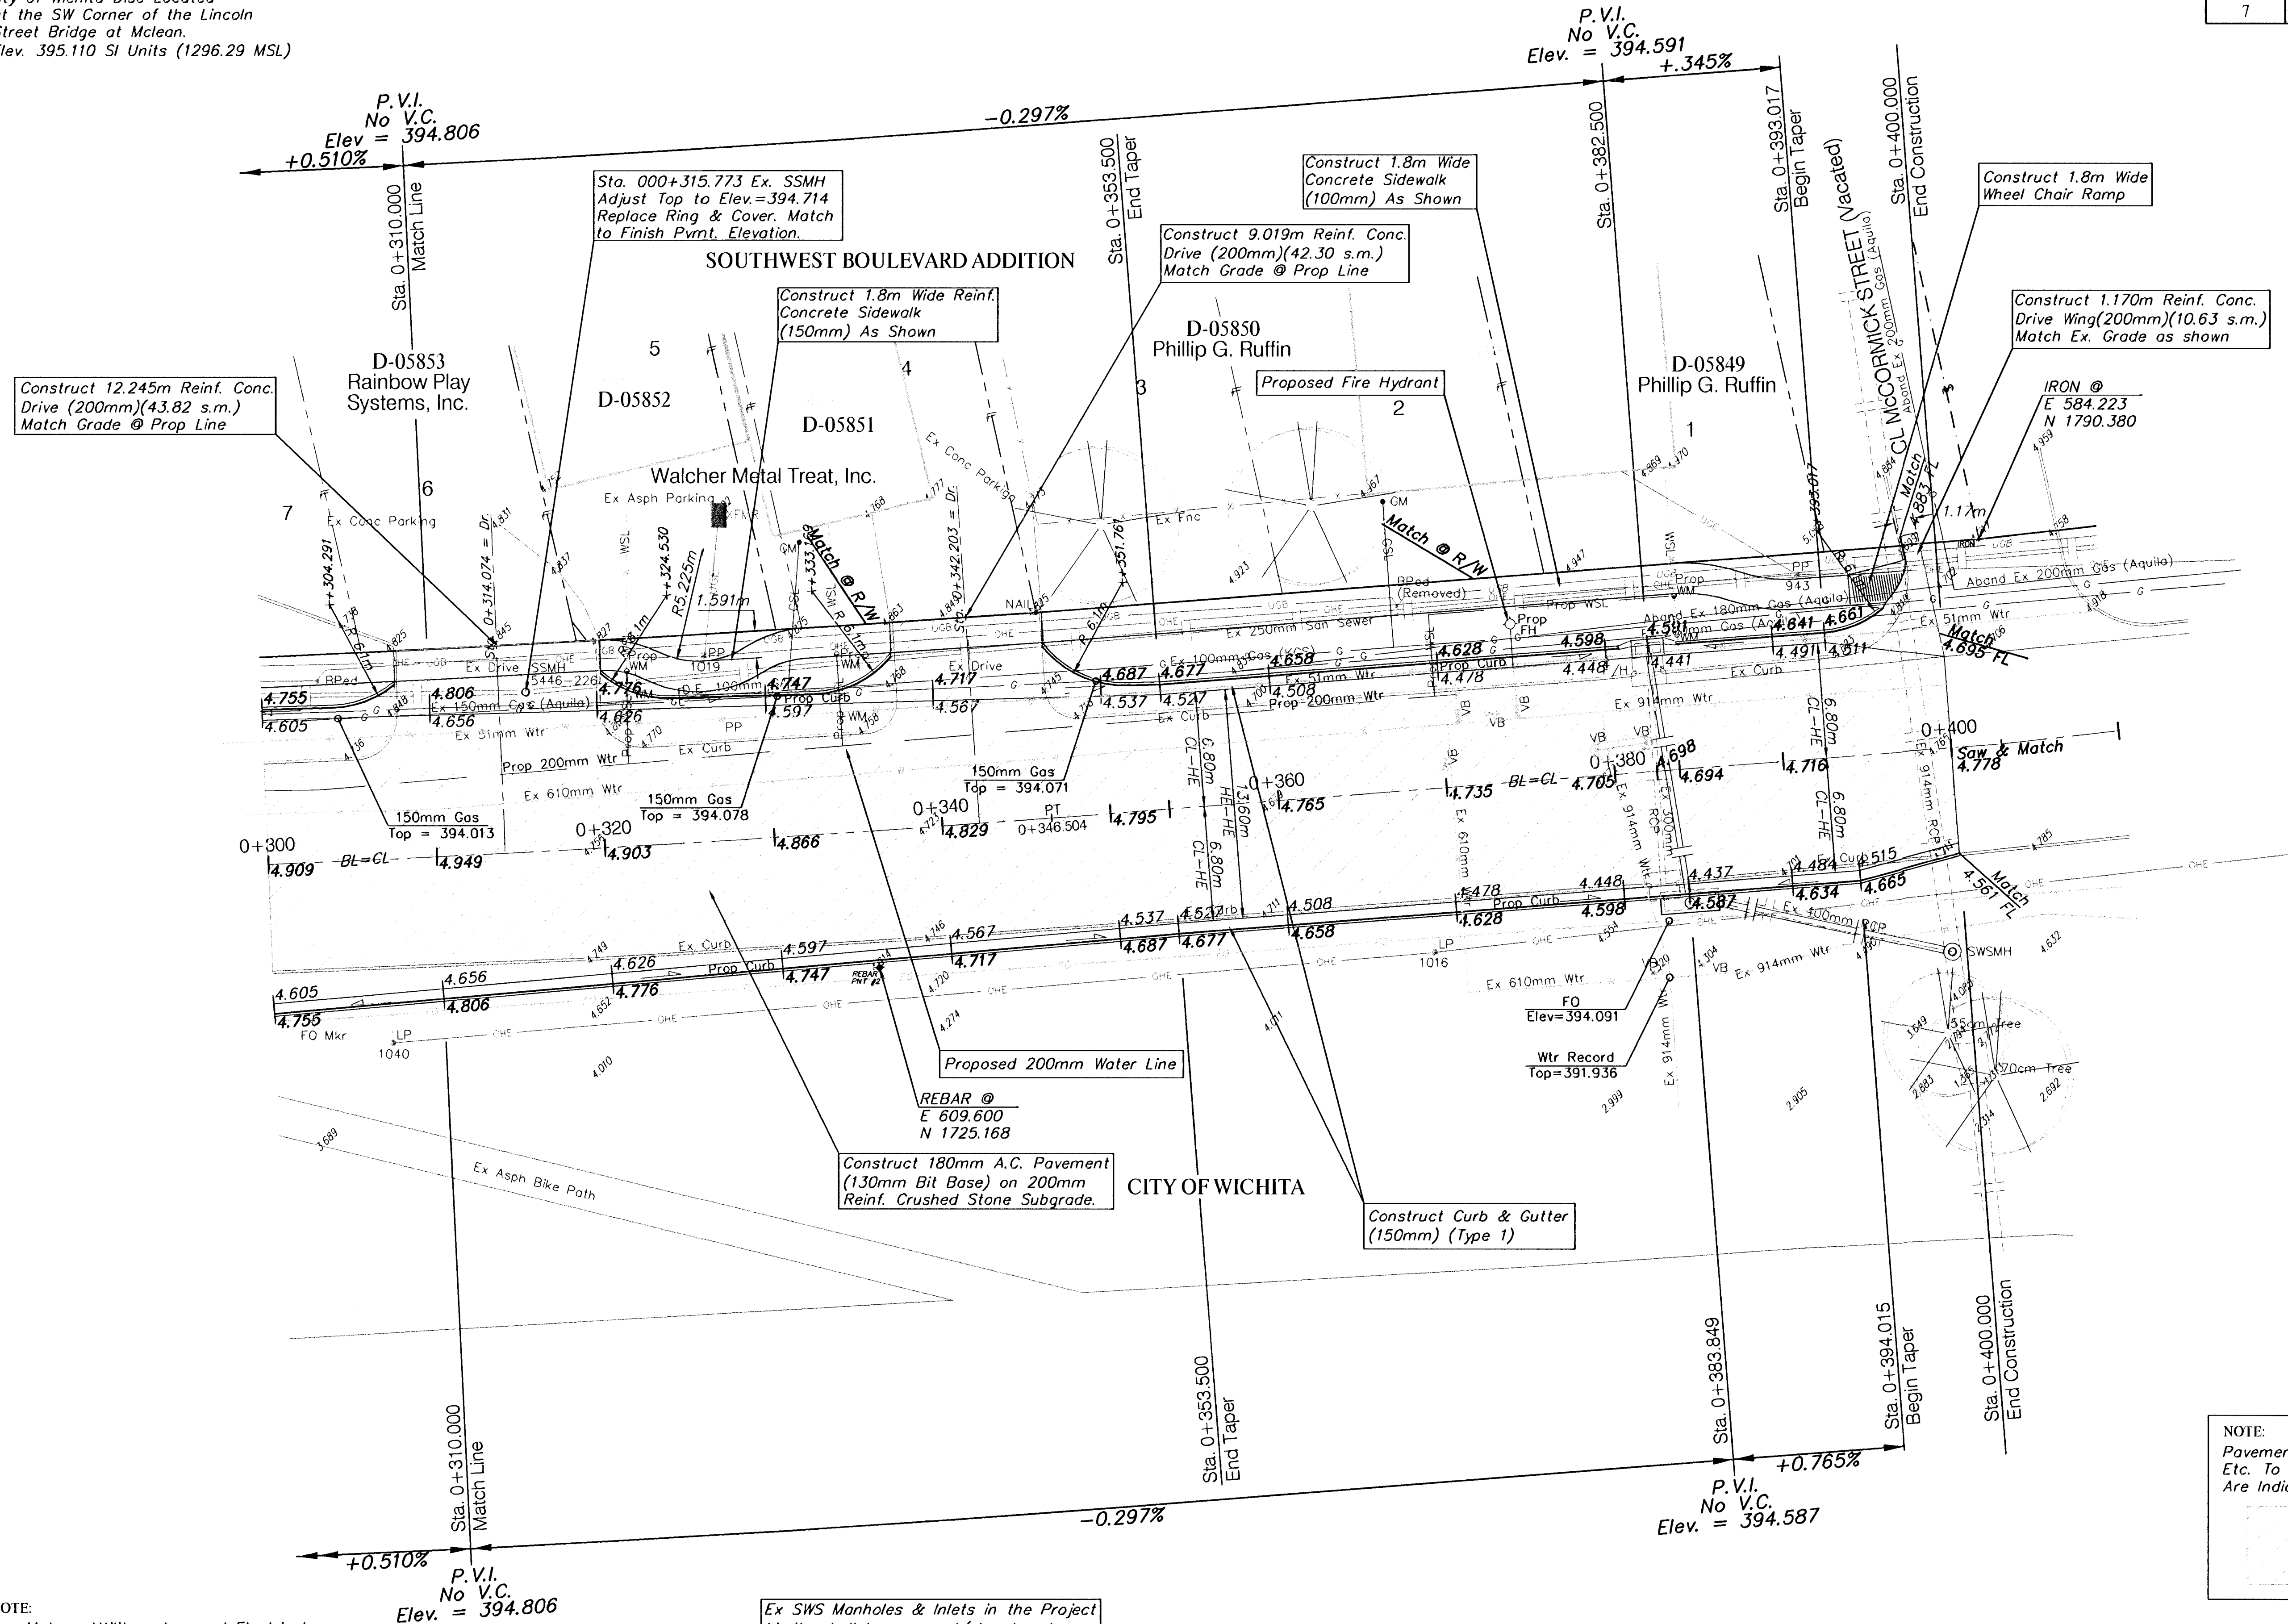


BENCHMARK
BM #1 - City of Wichita Disc Located
at the SW Corner of the Lincoln
Street Bridge at McLean.
Elev. 395.110 SI Units (1296.29 MSL)

FHWA REGION NO.	STATE	PROJECT NO.	FISCAL YEAR	SHEET NO.	TOTAL SHEETS
7	KANSAS	87-N-0225-01	2002	11	47

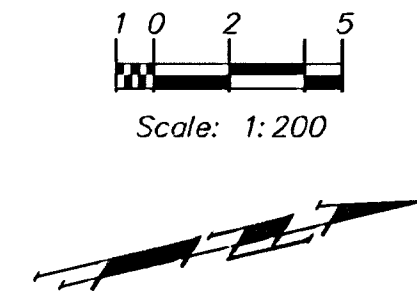

NOTE:
Gas Meters, Utility poles, and Electrical
junction pedestals, boxes, etc. are to be
REMOVED and RELOCATED as necessary by
the Respective Utility Company/Owner PRIOR
TO CONSTRUCTION of this Project.

Ex SWS Manholes & Inlets in the Project
Limits shall be removed/abandoned as
necessary for construction and Ex. SWS
pipes are to be plugged and abandoned
in place per City Specifications unless
otherwise noted.

NOTE:
Pavement, Sidewalks
Etc. To Be Removed
Are Indicated By:



PROJECT NUMBER			SHEET NAME		ENGINEERING DIRECTORY	
472-83799			Pav03		F:\LinMcLnPav	
DESIGN	DRAWN	APPROVED	DATE	SCALE	BAUGHMAN NO	
JFB	KWR	JFB	July 2003	NOTED	01-03-E944	

CAPITAL IMPROVEMENT PROJECT
MCLEAN BOULEVARD PAVING
Sta. 0+310.000 to Sta. 0+400.000
LINCOLN AND MCLEAN INTERSECTION IMPROVEMENTS

BAUGHMAN COMPANY, P.A.
ENGINEERING, SURVEYING, & PLANNING
316-262-7271 • 315 ELLIS • WICHITA, KANSAS 67211

SHEET
11
OF
47