


FHWA REGION NO.	STATE	PROJECT NO.	FISCAL YEAR	SHEET NO.	TOTAL SHEETS
7	KANSAS	87-N-0225-01	2002	33	47

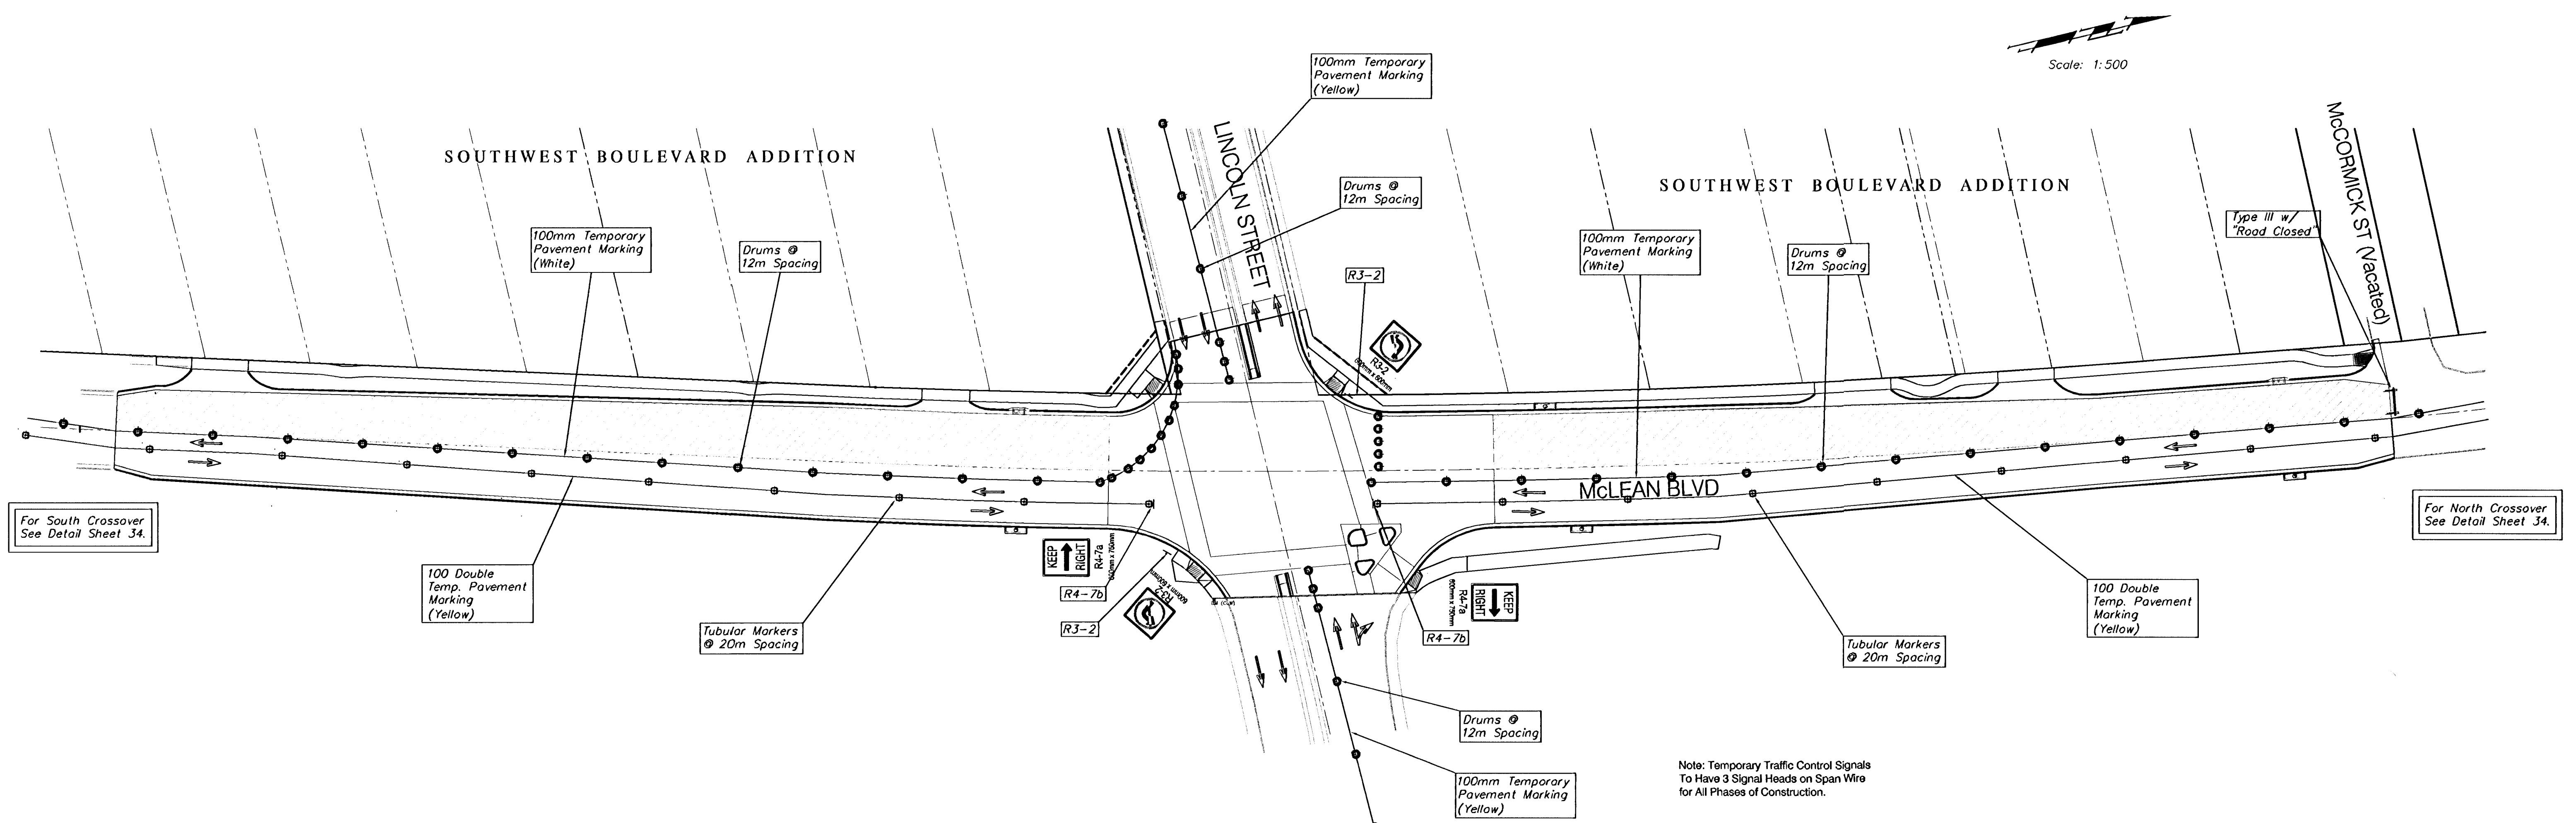

Scale: 1:500

PHASE 5

LEGEND	
	Work Area
	Drum or Tubular Marker
	Type III Barricade
	Traffic Flow Pattern



PROJECT NUMBER 472-83799		SHEET NAME Conseq03		ENGINEERING DIRECTORY F:\LinMcInConseq	
DESIGN JFB	DRAWN KWR	APPROVED JFB	DATE July 2003	SCALE 1:500 SI	BAUGHMAN NO 01-03-E944

CAPITAL IMPROVEMENT PROJECT CONSTRUCTION SEQUENCING LINCOLN AND MCLEAN INTERSECTION IMPROVEMENTS	
---	--

BAUGHMAN COMPANY, P.A. ENGINEERING, SURVEYING, & PLANNING 316-262-7271 • 315 ELLIS • WICHITA, KANSAS 67211	
---	--

SHEET 33 OF 47
