


FHWA REG. NO.	STATE	PROJECT NO.	YEAR	SHEET NUMBER	TOTAL SHEETS
7	KANSAS	87N-0197-01	2004	9	51

FED. AID NO. CMQ-N019 (701)

1:200

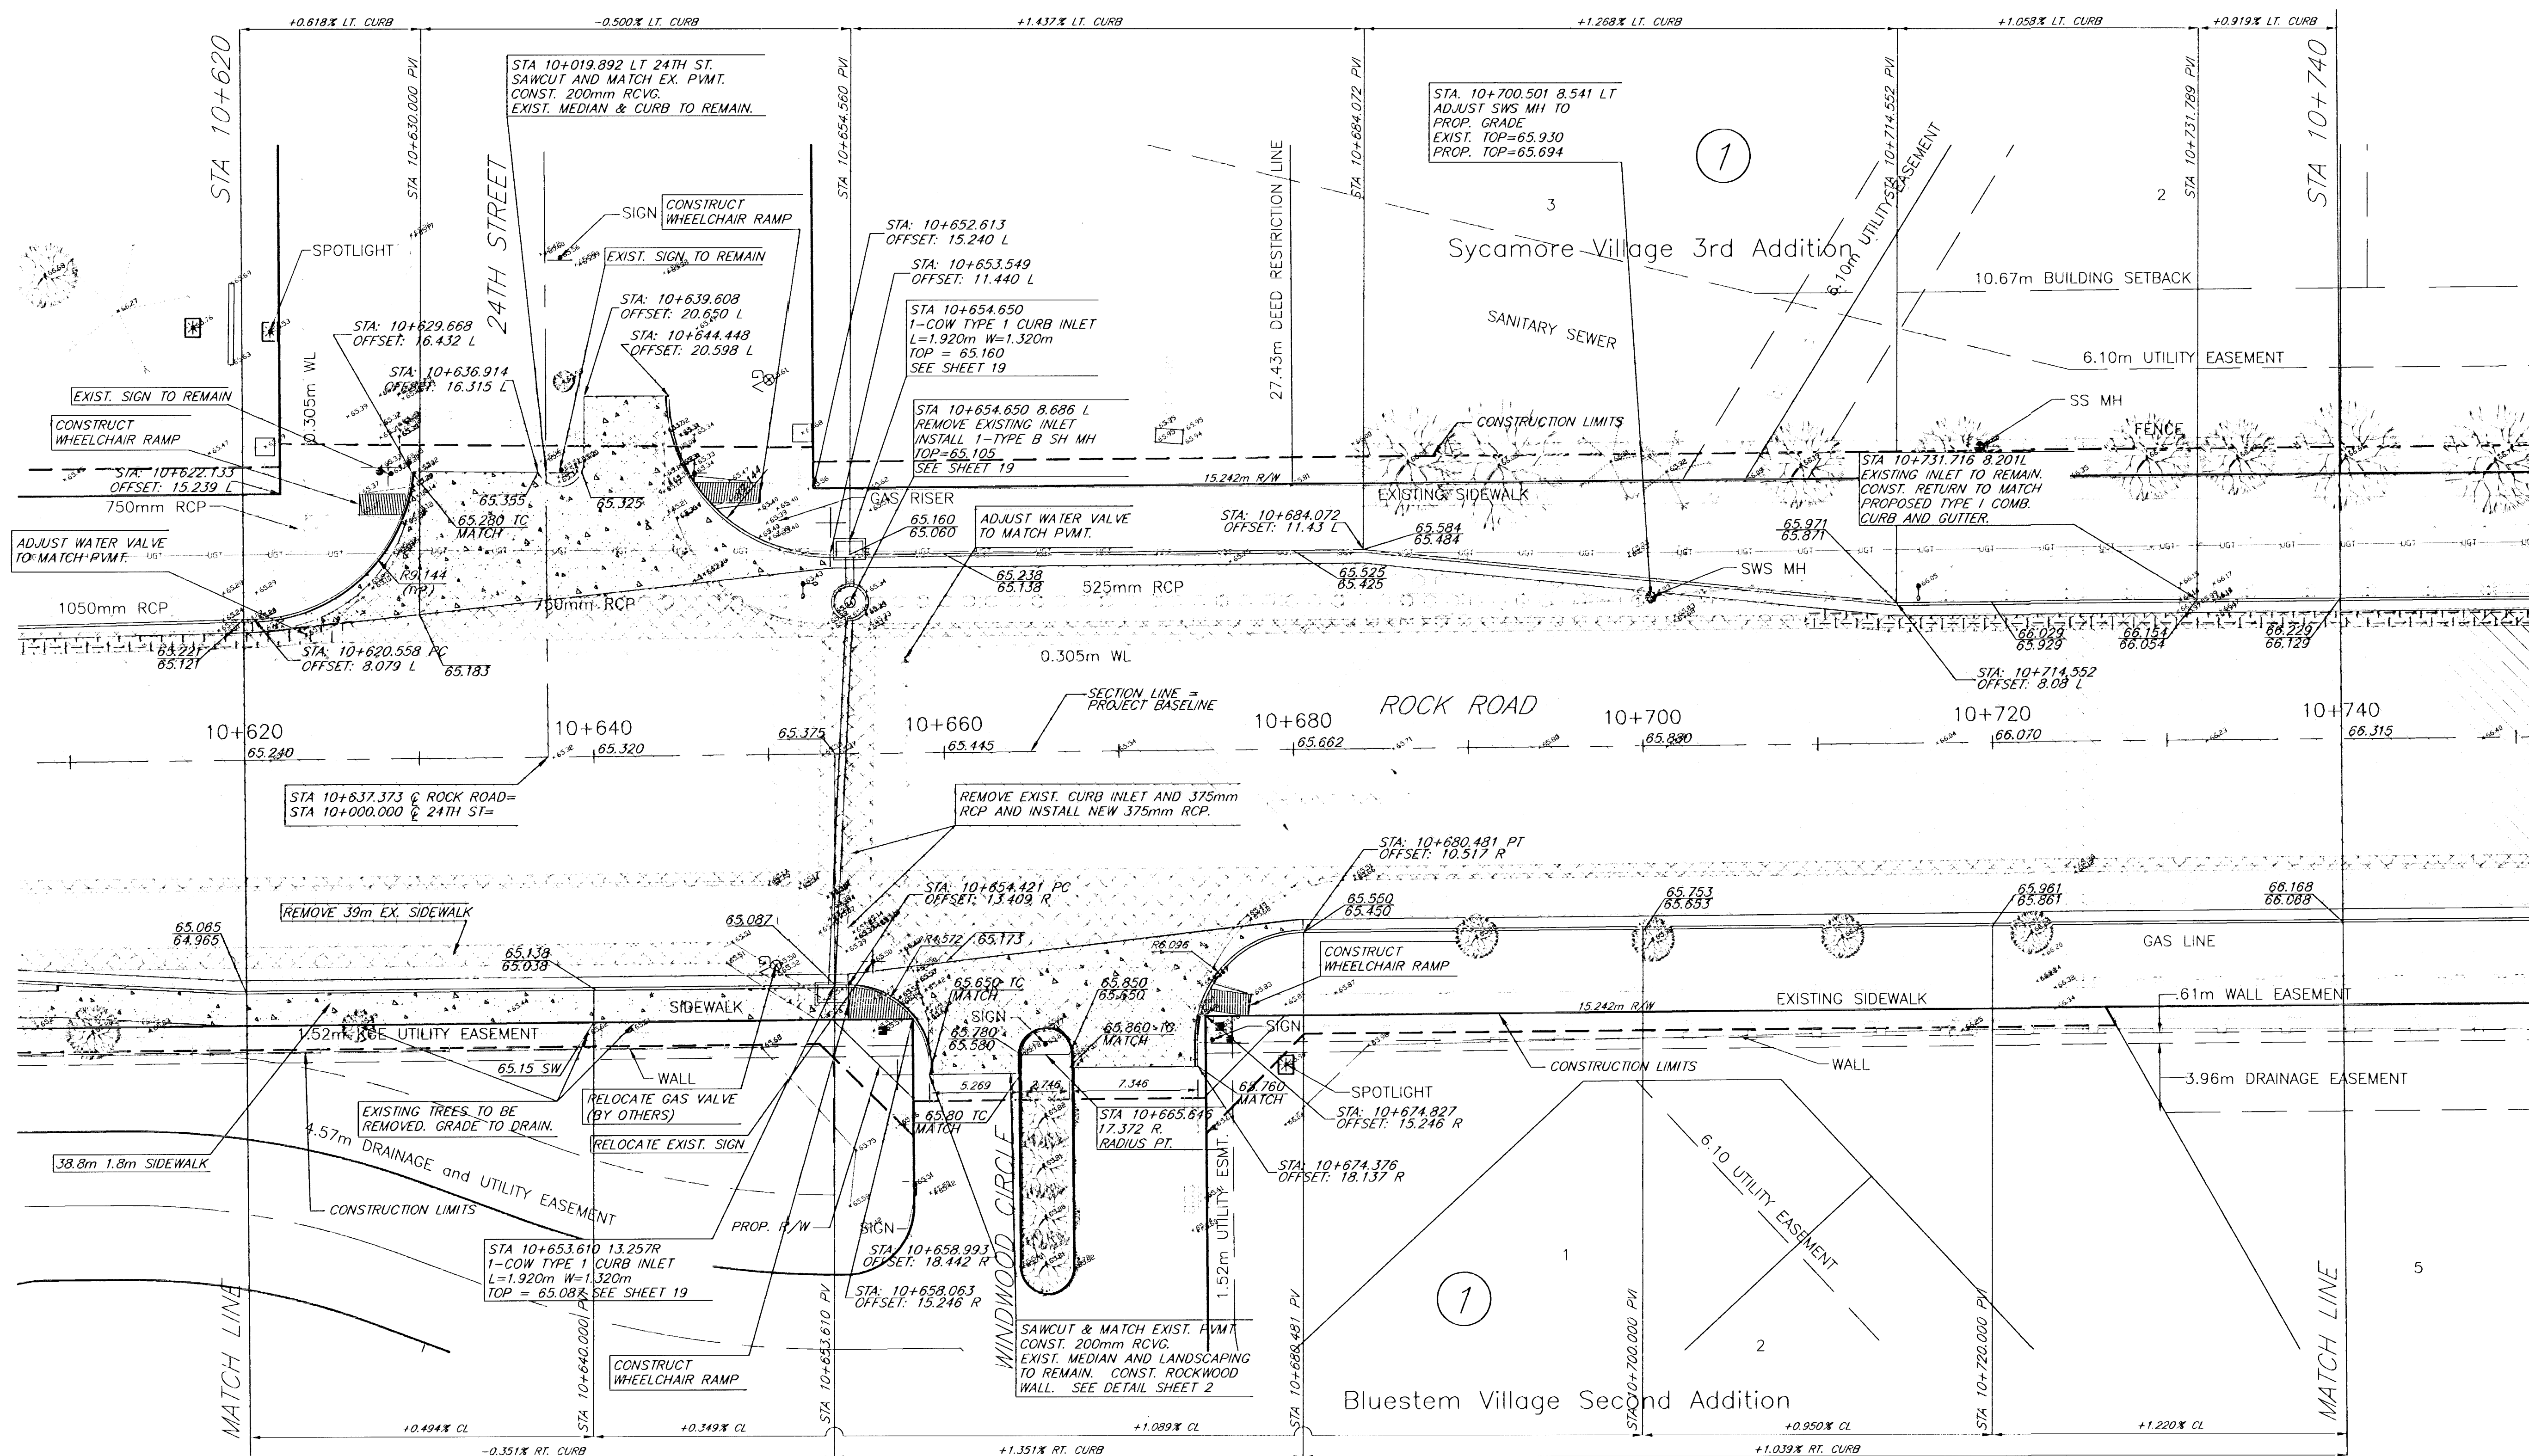

	Remove		50 mm Overlay		XX.XXX(TOP OF CURB, TC) XX.XXX(EDGE OF PAVEMENT, HIGH EDGE.)
	50 mm Mill and Overlay		200mm Asphalt Pavement See Detail Sheet		Fescue Sod
	Edge Mill and Overlay		Portland Cement See Detail Sheet		150mm Concrete Base w/ 50mm Asphalt Wearing Course

CAUTION!! Bluestem Homeowners Association sprinkler system. Contractor to verify location of sprinkler system by plans available from Bluestem HOA.

Rock Road-21st Street North to 29th Street North
Sta. 10+620 to 10+740
City of Wichita

PROJECT NUMBER 472-83889			
KEM NO. 02042	FILE plan6	DATE 8/2002	SHEET 9
DESIGN PB	DRAWN PB	REVISED 3/2004	OF 51

kemiller
engineering

516 S. Market,
Wichita, KS 67202

316/264-0242