


| FHWA<br>REG.<br>NO. | STATE  | PROJECT NO. | YEAR | SHEET<br>NUMBER | TOTAL<br>SHEETS |
|---------------------|--------|-------------|------|-----------------|-----------------|
| 7                   | KANSAS | 87N-0197-01 | 2004 | 4               | 51              |

FED. AID NO. CHA-N019 (701)

1:200

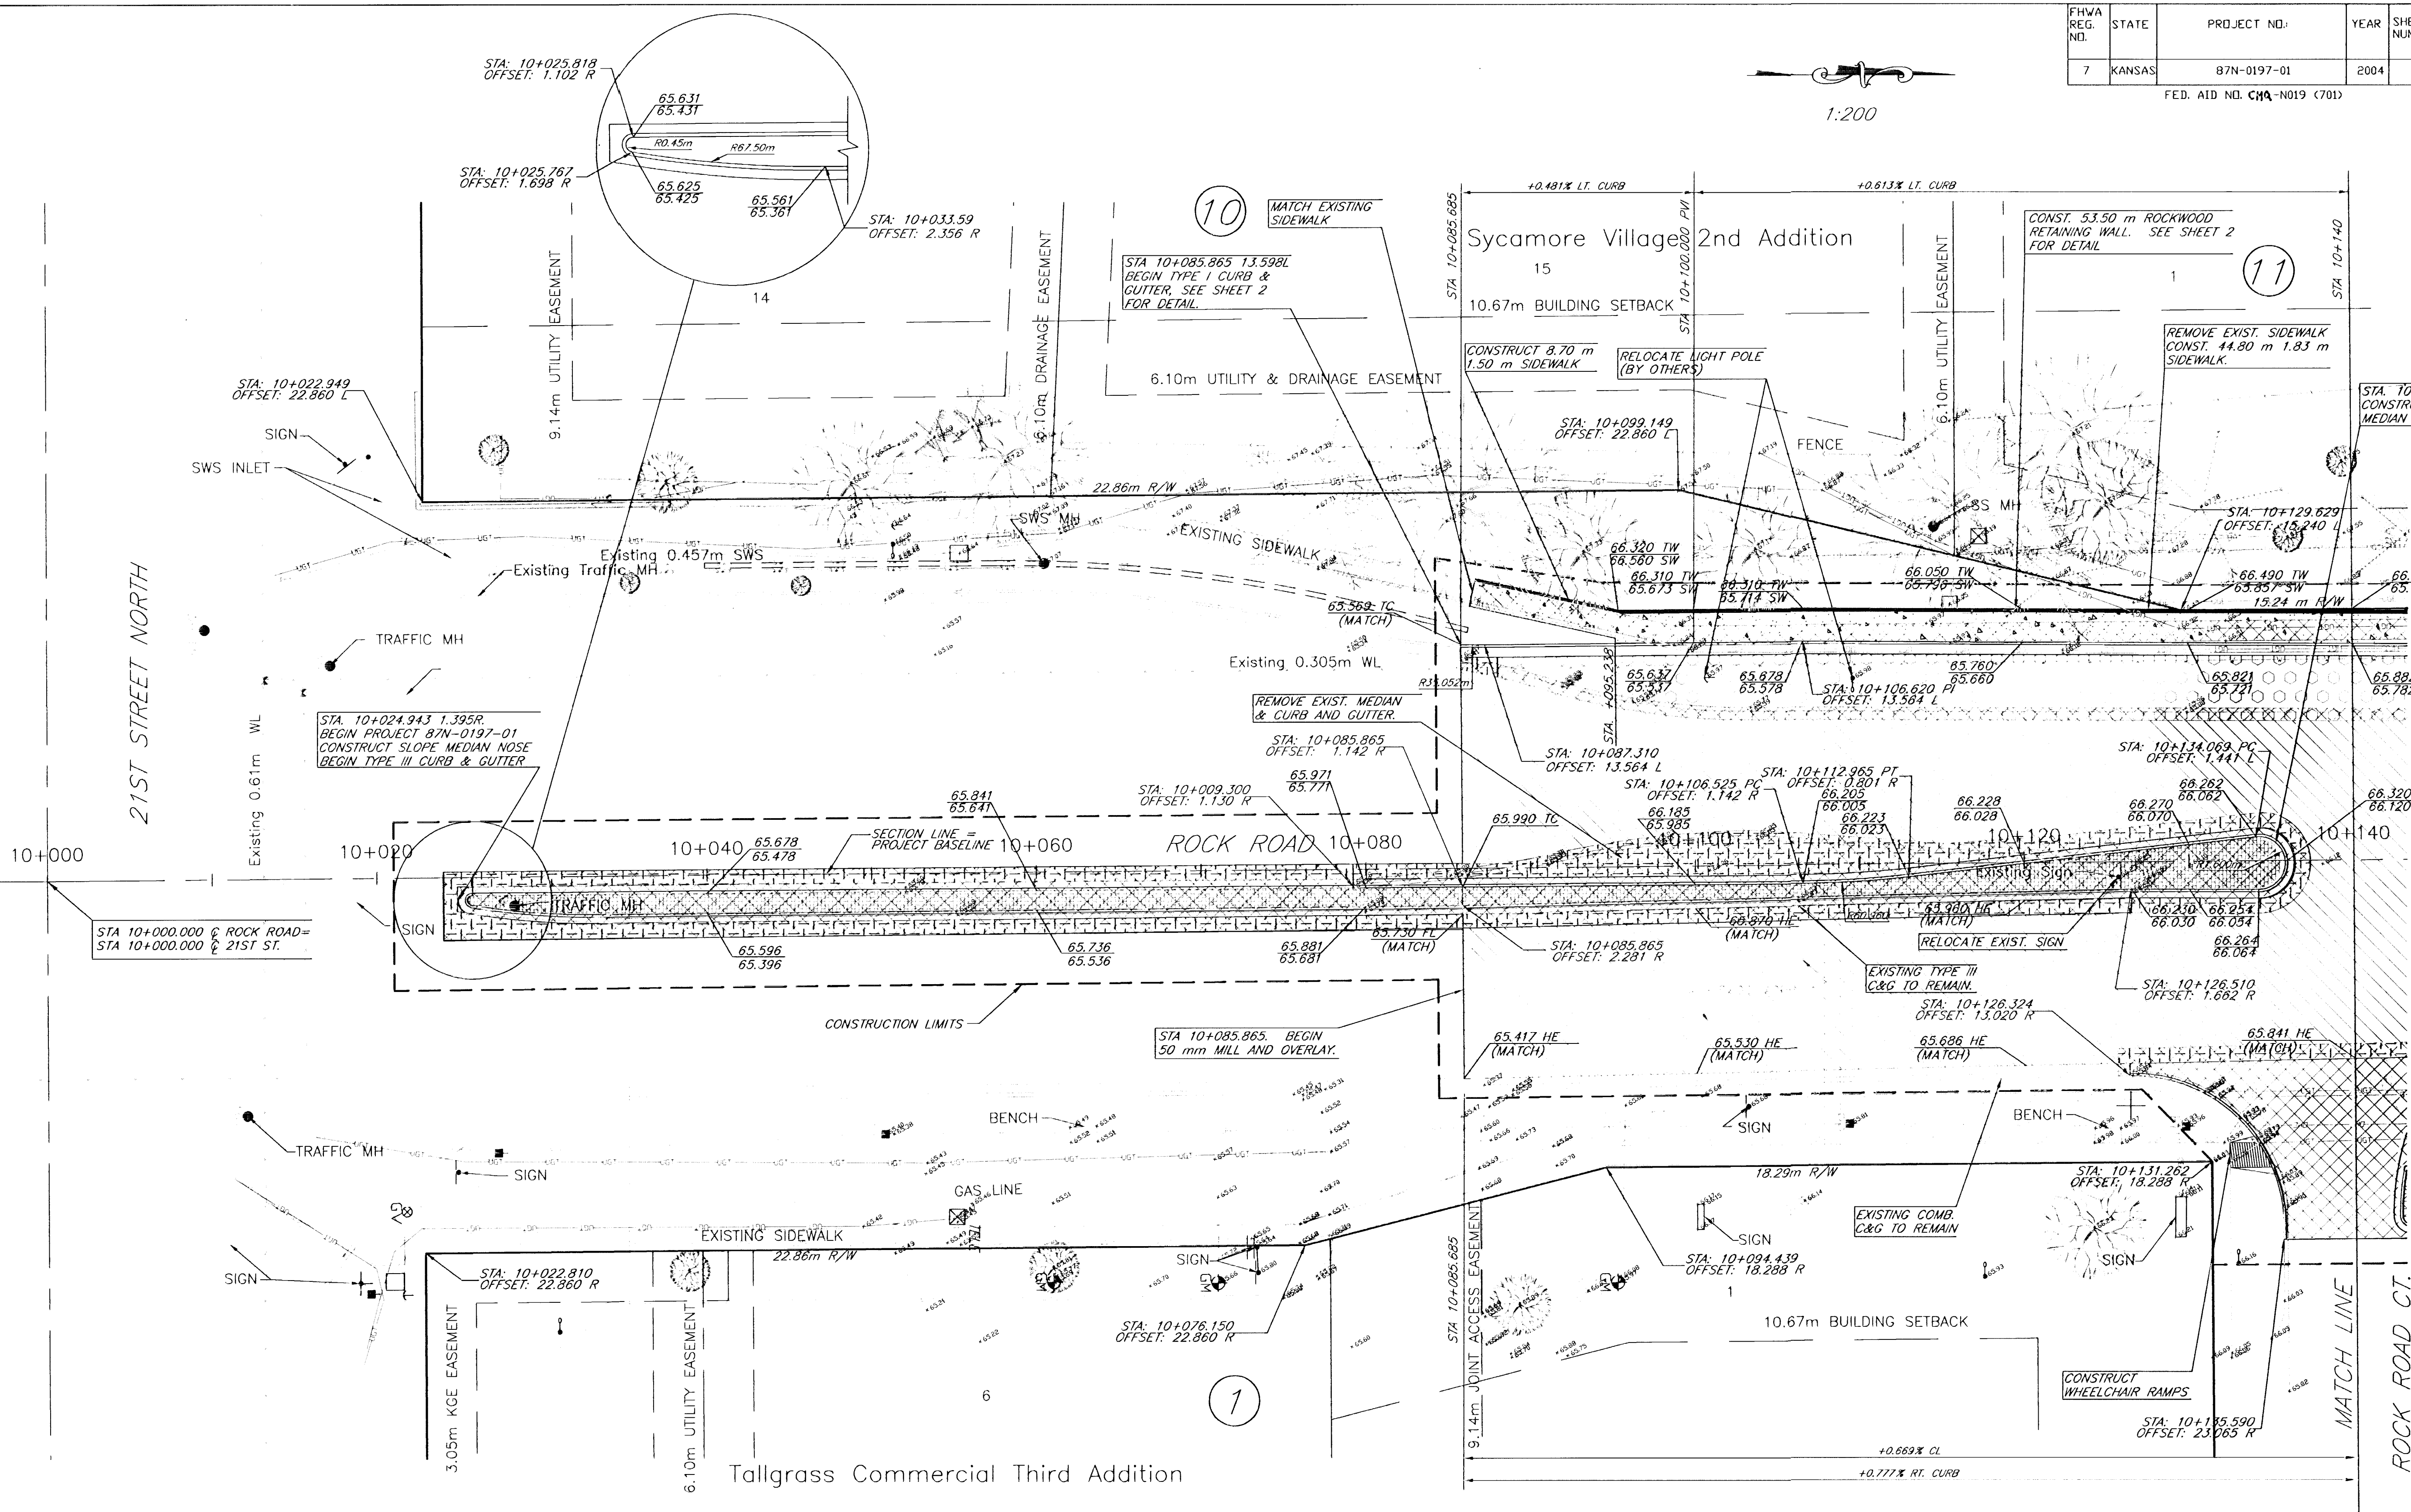

|  |                        |  |                                            |  |                                                          |
|--|------------------------|--|--------------------------------------------|--|----------------------------------------------------------|
|  | Remove                 |  | 50 mm Overlay                              |  | XX.XXX(TOP OF CURB, TC)                                  |
|  | 50 mm Mill and Overlay |  | 200mm Asphalt Pavement<br>See Detail Sheet |  | Fescue Sod                                               |
|  | Edge Mill and Overlay  |  | Portland Cement<br>See Detail Sheet        |  | 150mm Concrete Base<br>w/ 50mm Asphalt<br>Wearing Course |

Rock Road-21st Street North to 29th Street North

**Sta. 10+020 to 10+140**

City of Wichita

518 S. Market,  
Wichita, KS 67202

PROJECT NUMBER  
472-83889

|                  |               |                   |            |
|------------------|---------------|-------------------|------------|
| KEM NO.<br>02042 | FILE<br>PLAN1 | DATE<br>08/2002   | SHEET<br>4 |
| DESIGN<br>PB     | DRAWN<br>PB   | REVISED<br>3/2004 | OF<br>51   |