


FHWA REG. NO.	STATE	PROJECT NO.	YEAR	SHEET NUMBER	TOTAL SHEETS
7	KANSAS	87N-0197-01	2004	13	51

FED. AID NO. CMA-N019 (701)

1:200

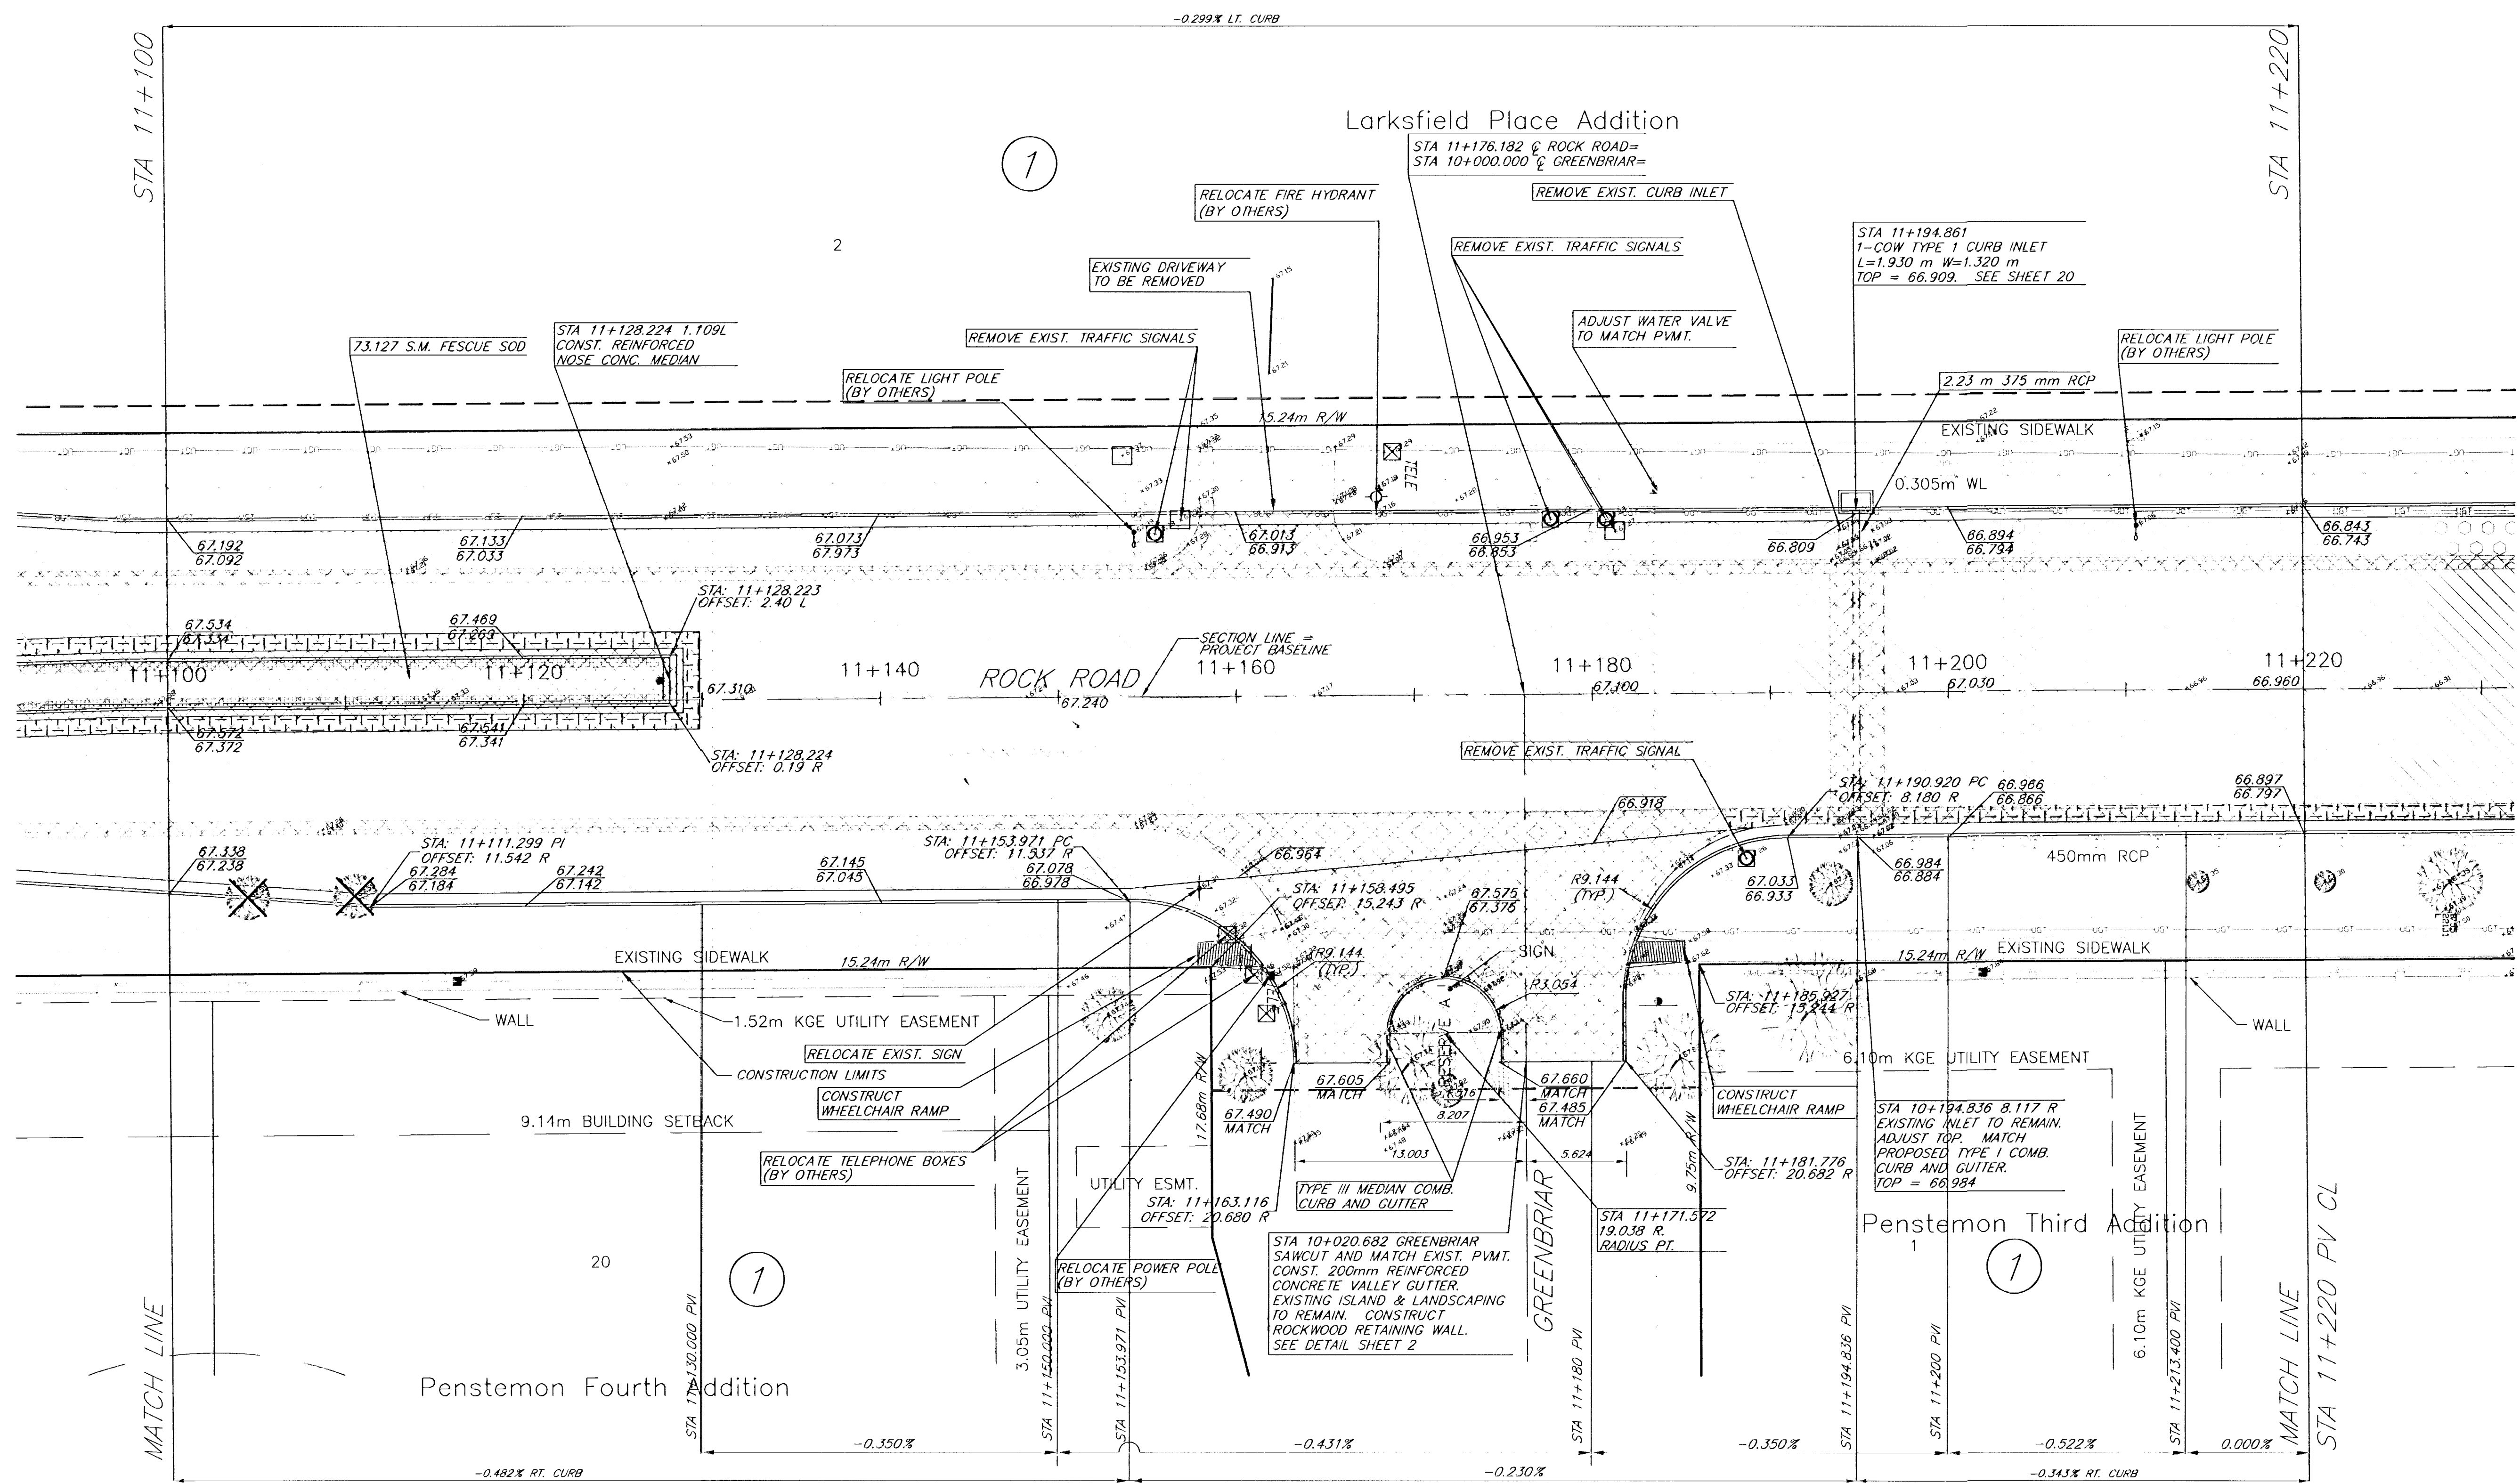

	Remove		50 mm Overlay		XX.XXX(TOP OF CURB, TC)
	50 mm Mill and Overlay		200mm Asphalt Pavement See Detail Sheet		XX.XXX(EDGE OF PAVEMENT, HIGH EDGE.)
	Edge Mill and Overlay		Portland Cement See Detail Sheet		Fescue Sod
			150mm Concrete Base w/ 50mm Asphalt Wearing Course		

Rock Road-21st Street North to 29th Street North
Sta. 11+100 to 11+220
City of Wichita

kemiller
engineering

516 S. Market,
Wichita, KS 67202

PROJECT NUMBER
472-83889

KEM NO. 02042	FILE plan10	DATE 8/2002	SHEET 13
DESIGN PB	DRAWN PB	REVISED 3/2004	OF 51

316/264-0242