


FHWA REG. NO.	STATE	PROJECT NO.	YEAR	SHEET NUMBER	TOTAL SHEETS
7	KANSAS	87N-0197-01	2004	12	51

FED. AID NO. CMQ-N019 (701)

1:200

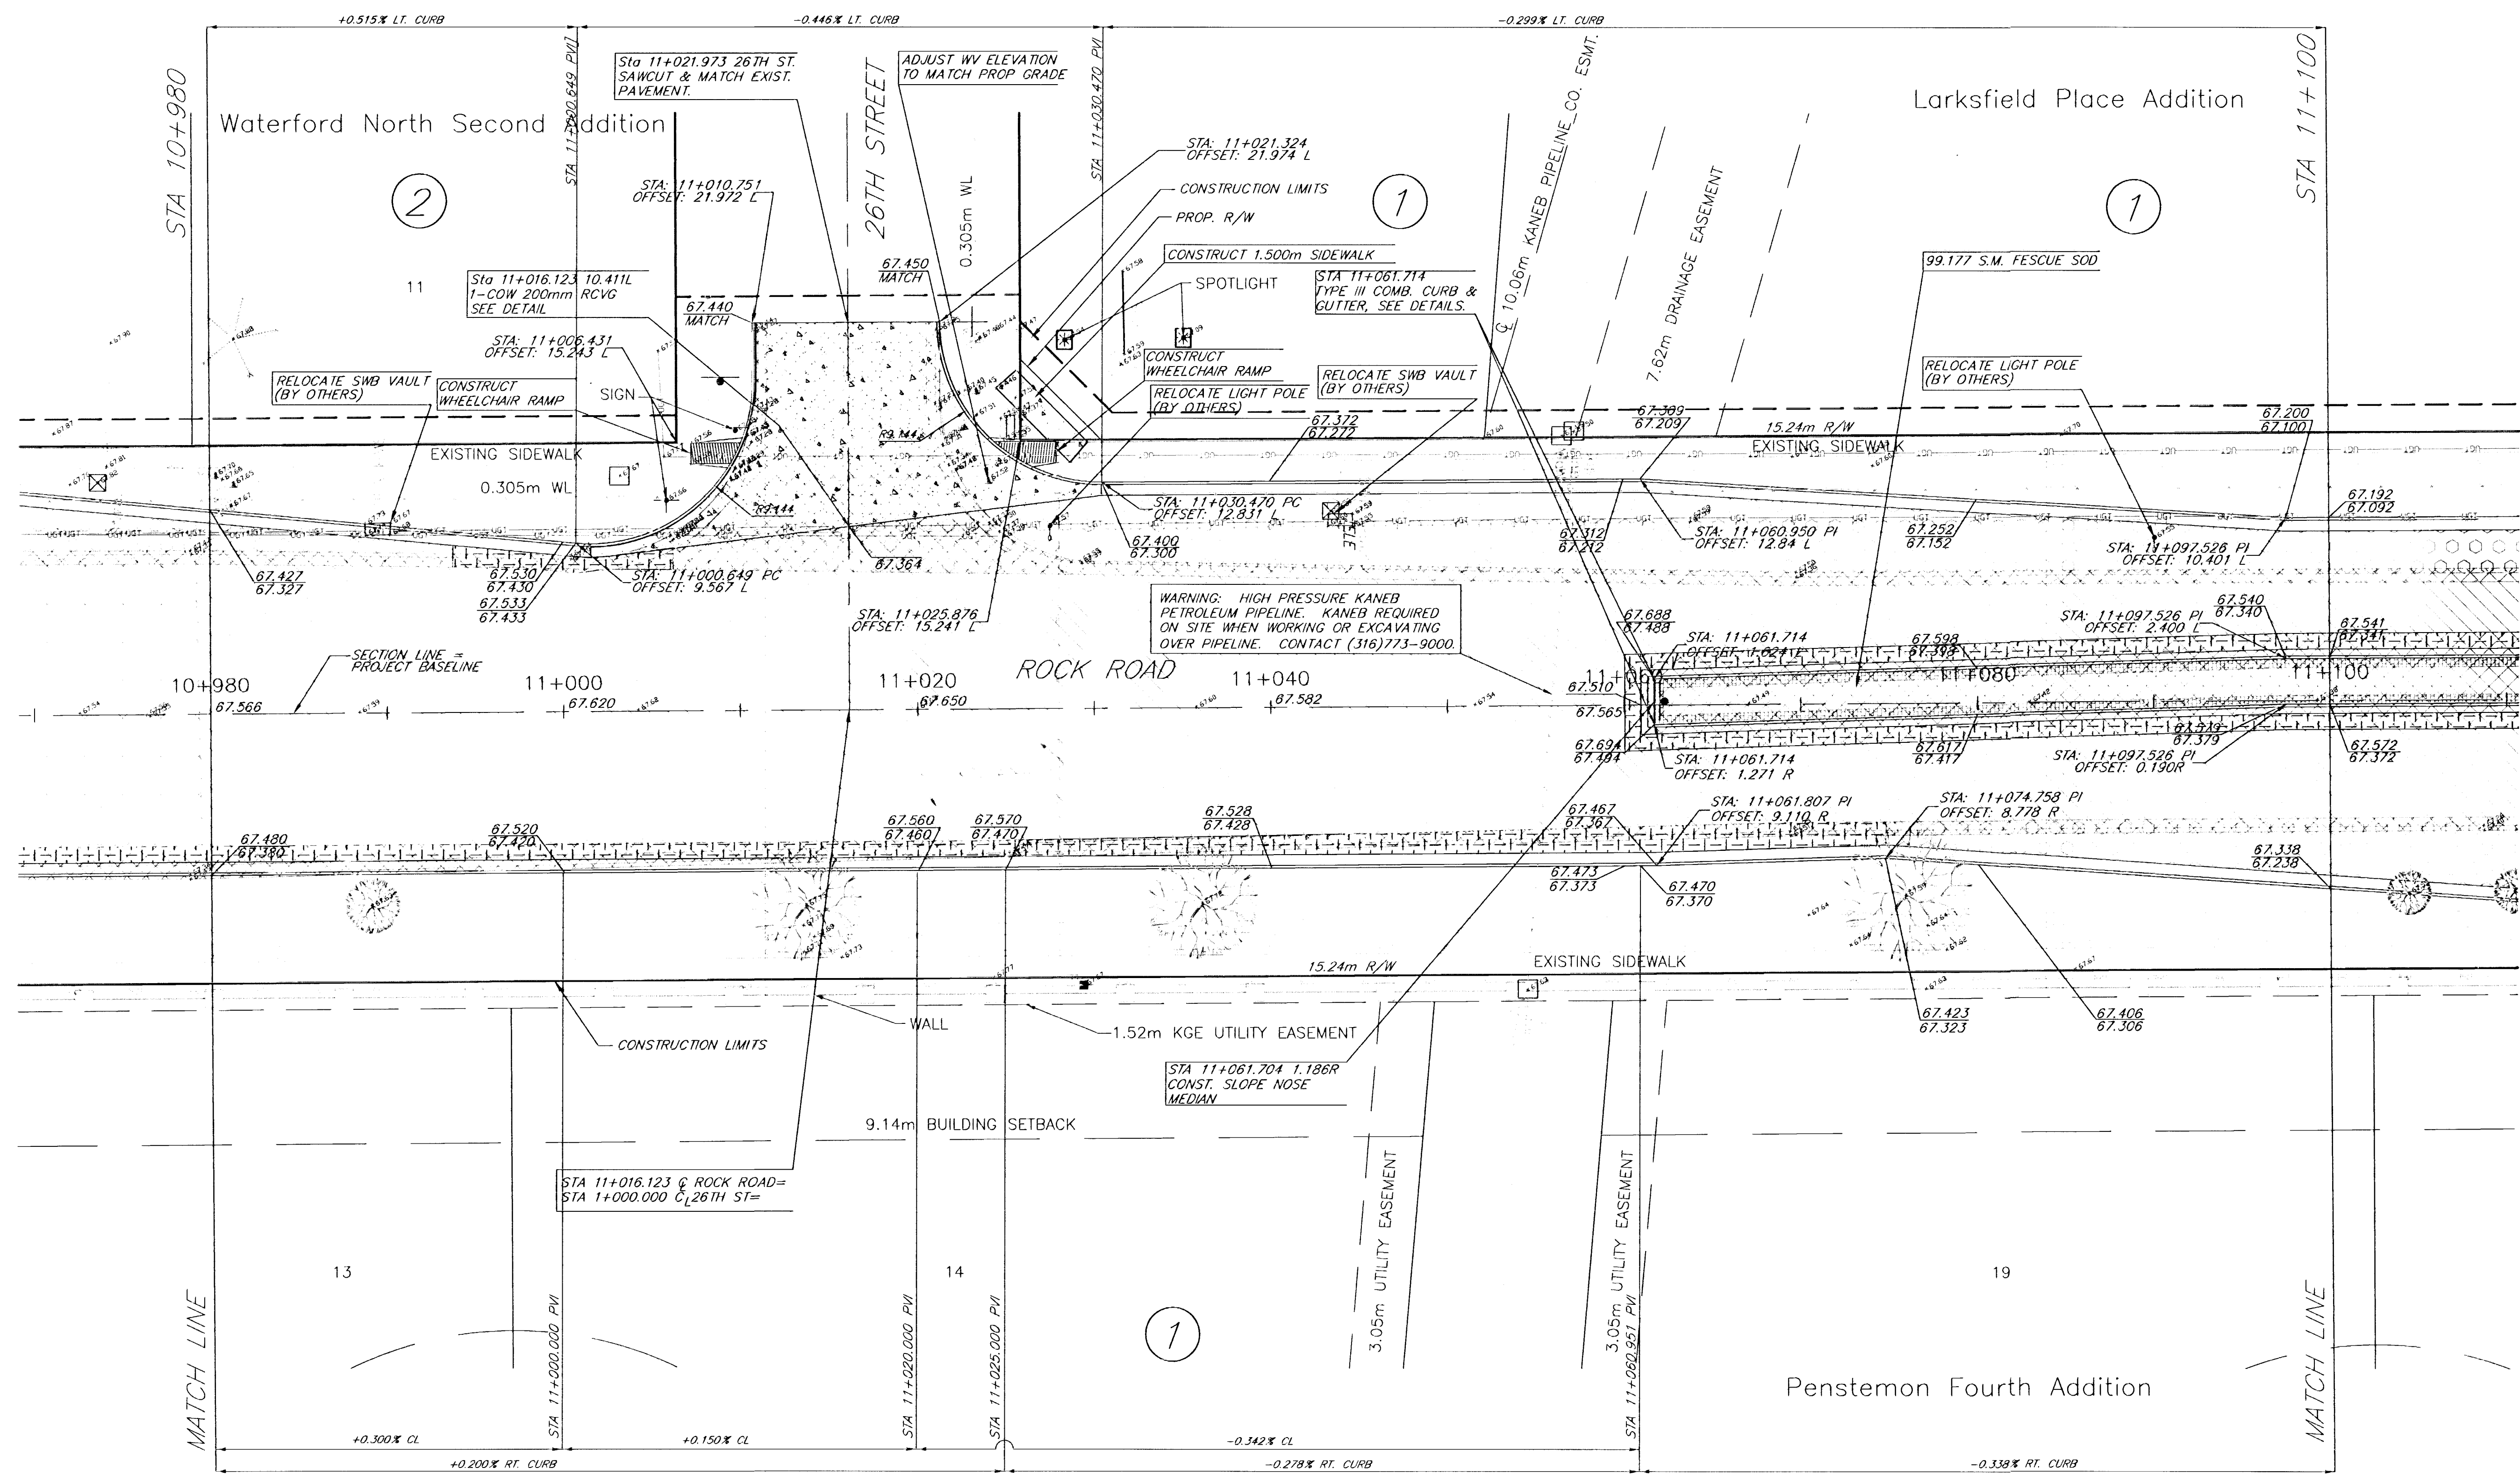

	Remove		50 mm Overlay		
	50 mm Mill and Overlay		200mm Asphalt Pavement See Detail Sheet		Fescue Sod
	Edge Mill and Overlay		Portland Cement See Detail Sheet		150mm Concrete Base w/ 50mm Asphalt Wearing Course

Rock Road-21st Street North to 29th Street North
Sta. 10+980 to 11+100
City of Wichita

kemiller
engineering

516 S. Market
Wichita, KS 67202

PROJECT NUMBER
472-83889

KEM NO. 02042	FILE plan9	DATE 8/2002	SHEET 12
DESIGN PB	DRAWN PB	REVISED 3/2004	OF 51