
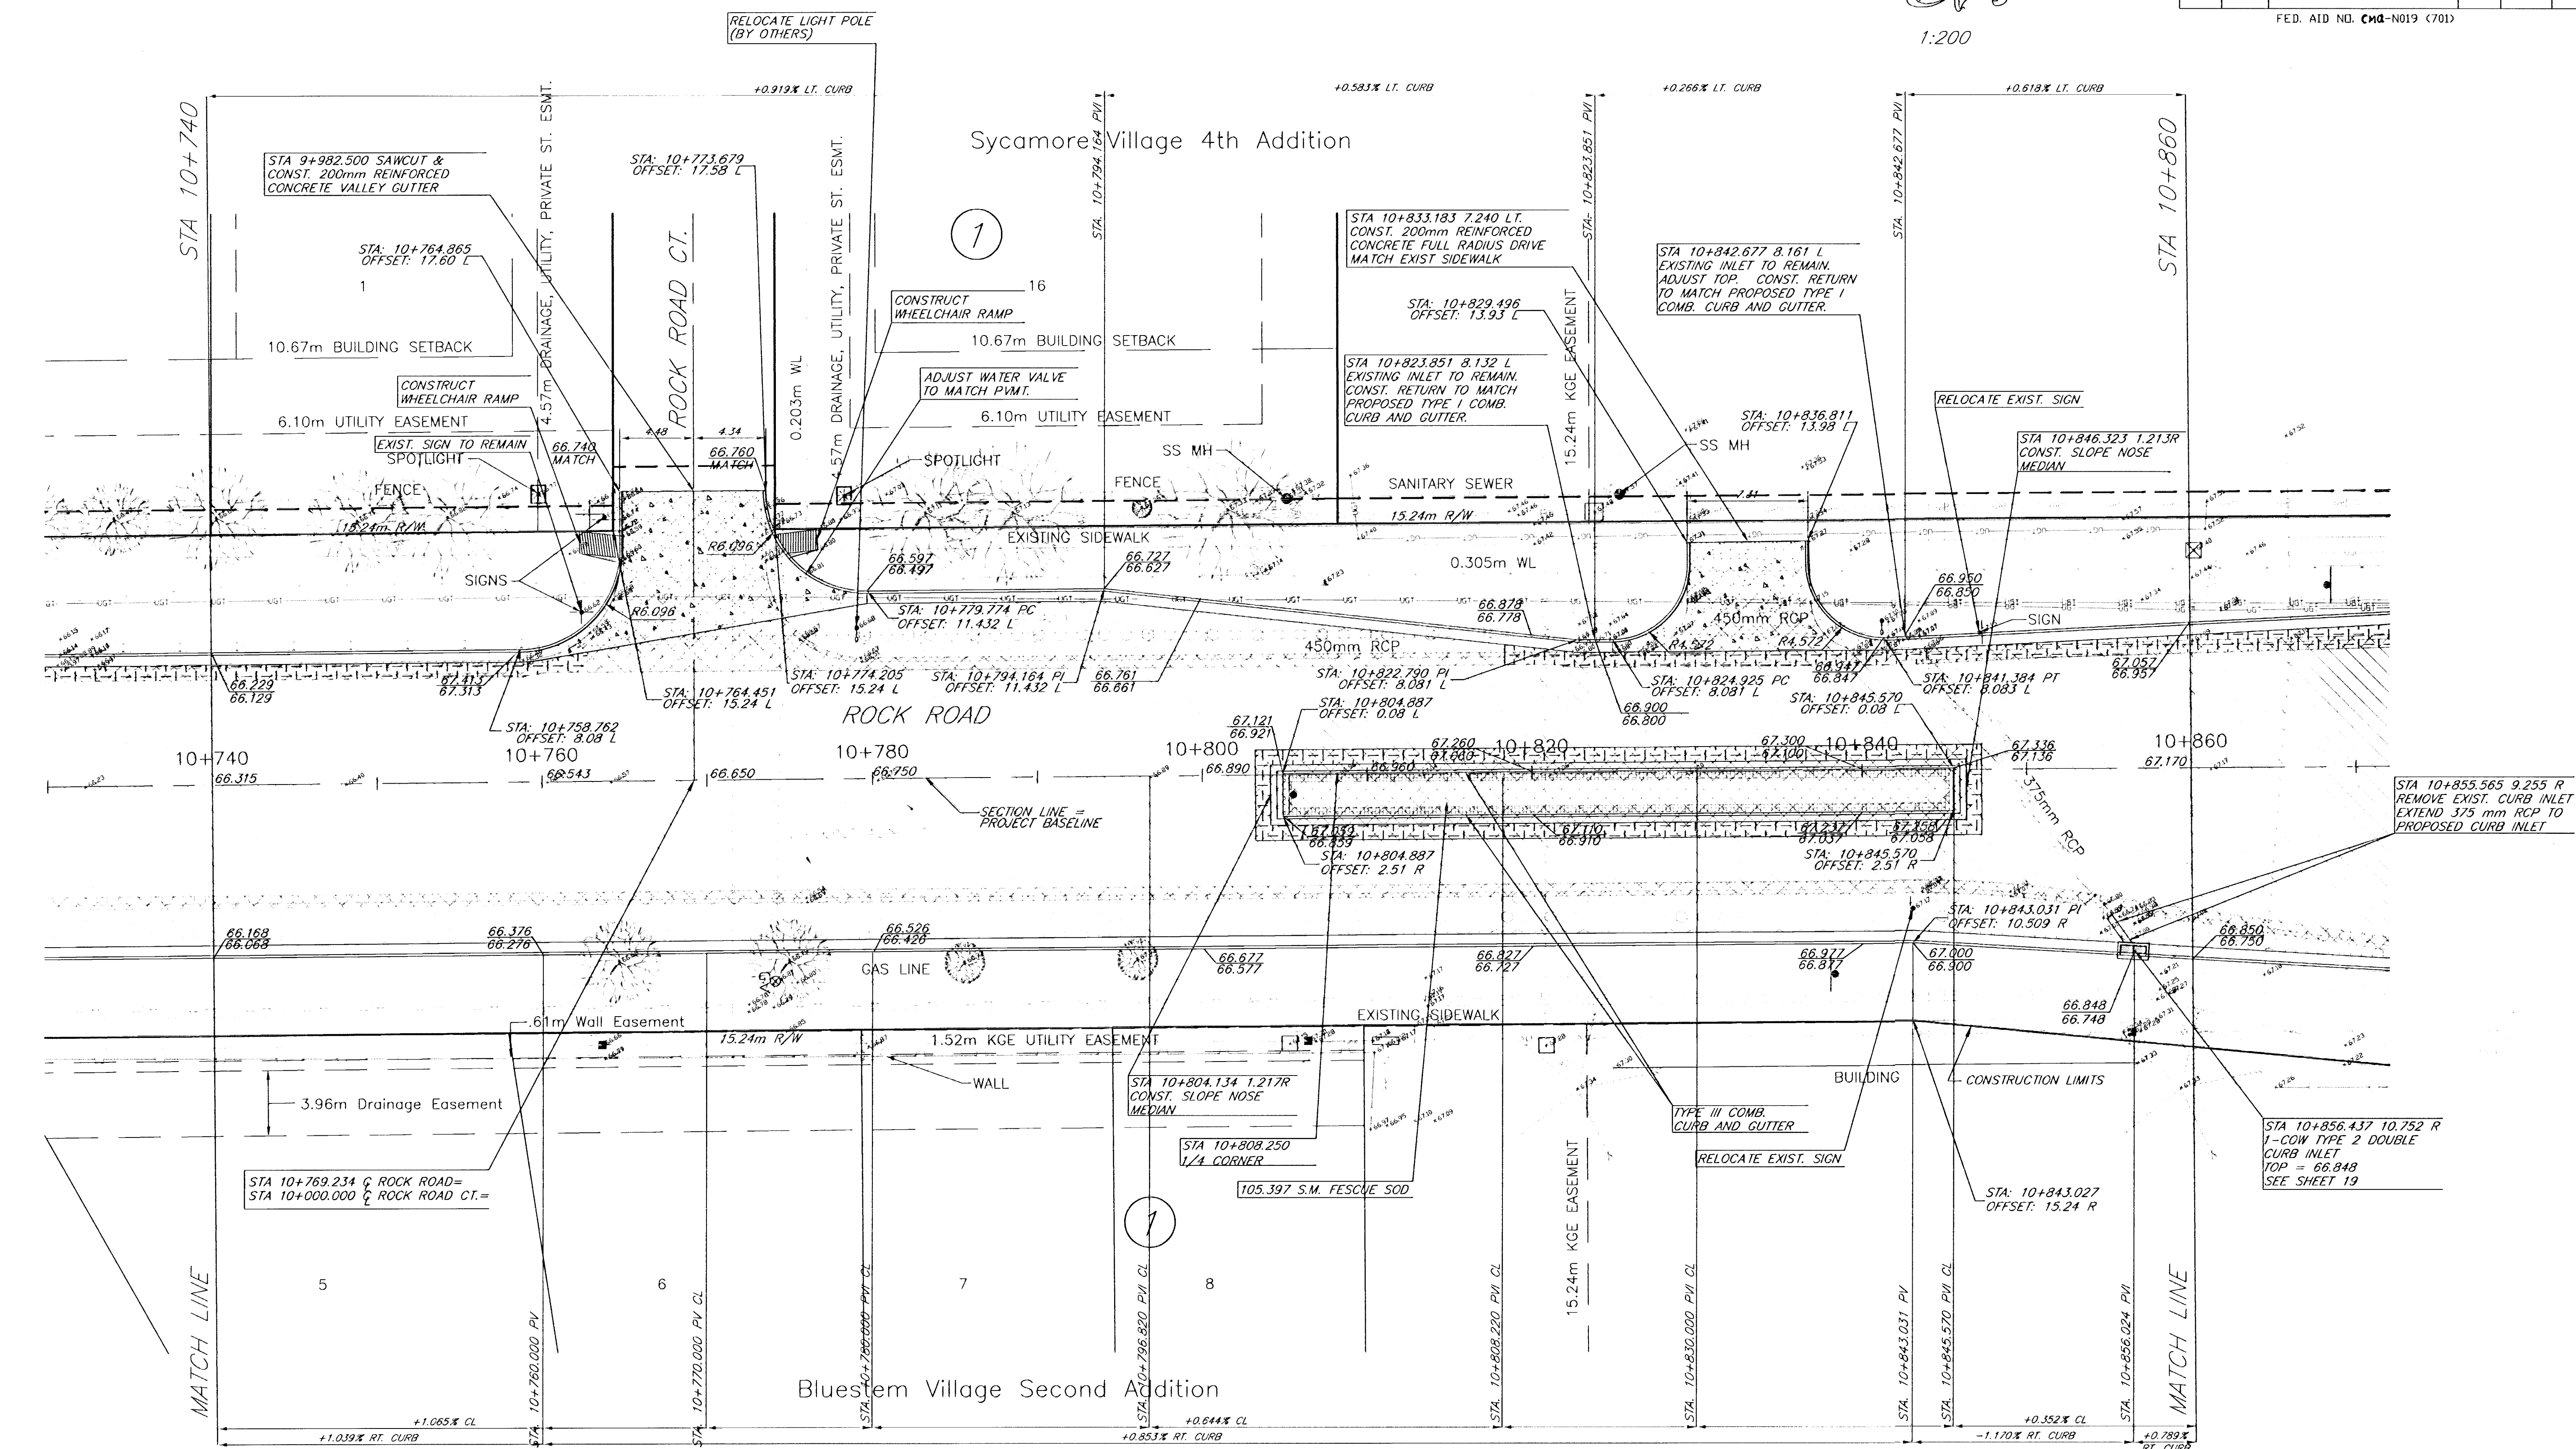


FHWA REG. NO.	STATE	PROJECT NO.	YEAR	SHEET NUMBER	TOTAL SHEETS
7	KANSAS	87N-0197-01	2004	10	51

FED. AID NO. CMA-N019 (701)

 

	Remove		50 mm Overlay	$\frac{XX.XXX(TOP\ OF\ CURB,\ TC)}{XX.XXX(EDGE\ OF\ PAVEMENT,\ HIGH\ EDGE.)}$
	50 mm Mill and Overlay		200mm Asphalt Pavement See Detail Sheet	 Fescue Sod
	Edge Mill and Overlay		Portland Cement See Detail Sheet	 150mm Concrete Base 150mm Asphalt Wearing Course

Rock Road-21st Street North to 29th Street North
Sta. 10+740 to 10+860
City of Wichita



PROJECT NUMBER 472-83889			
KEM NO. 02042	FILE plan7	DATE 8/2002	SHEET 10
DESIGN PB	DRAWN PB	REVISED 3/2004	OF 51

516 S. Market,
Wichita, KS 67202

316/264-0242