



FHWA REG. NO.	STATE	PROJECT NO.	YEAR	SHEET NUMBER	TOTAL SHEETS
7	KANSAS	87N-0197-01	2004	20	51
FED. AID NO. CHQ-N019 (701)					

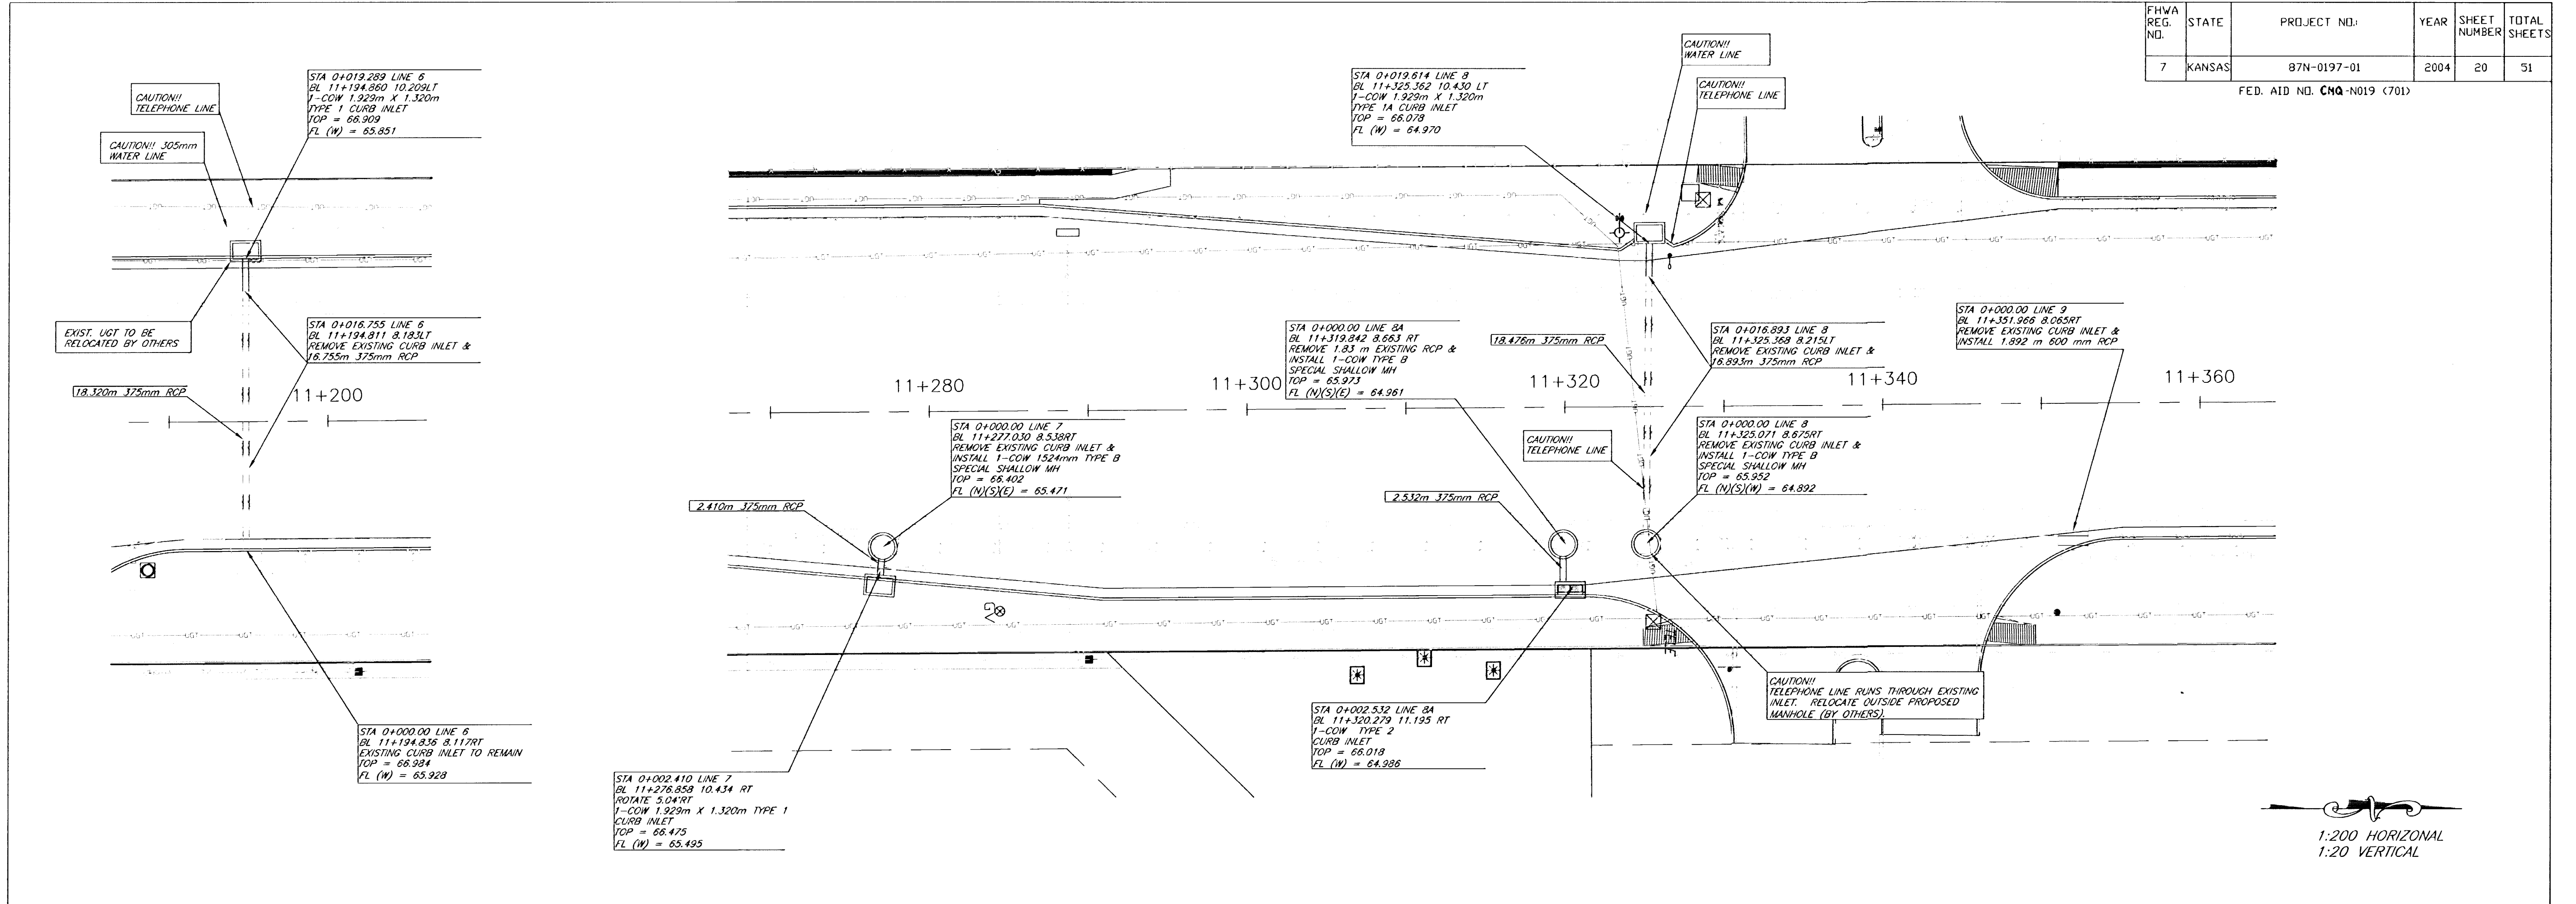

1:200 HORIZONTAL
1:20 VERTICAL

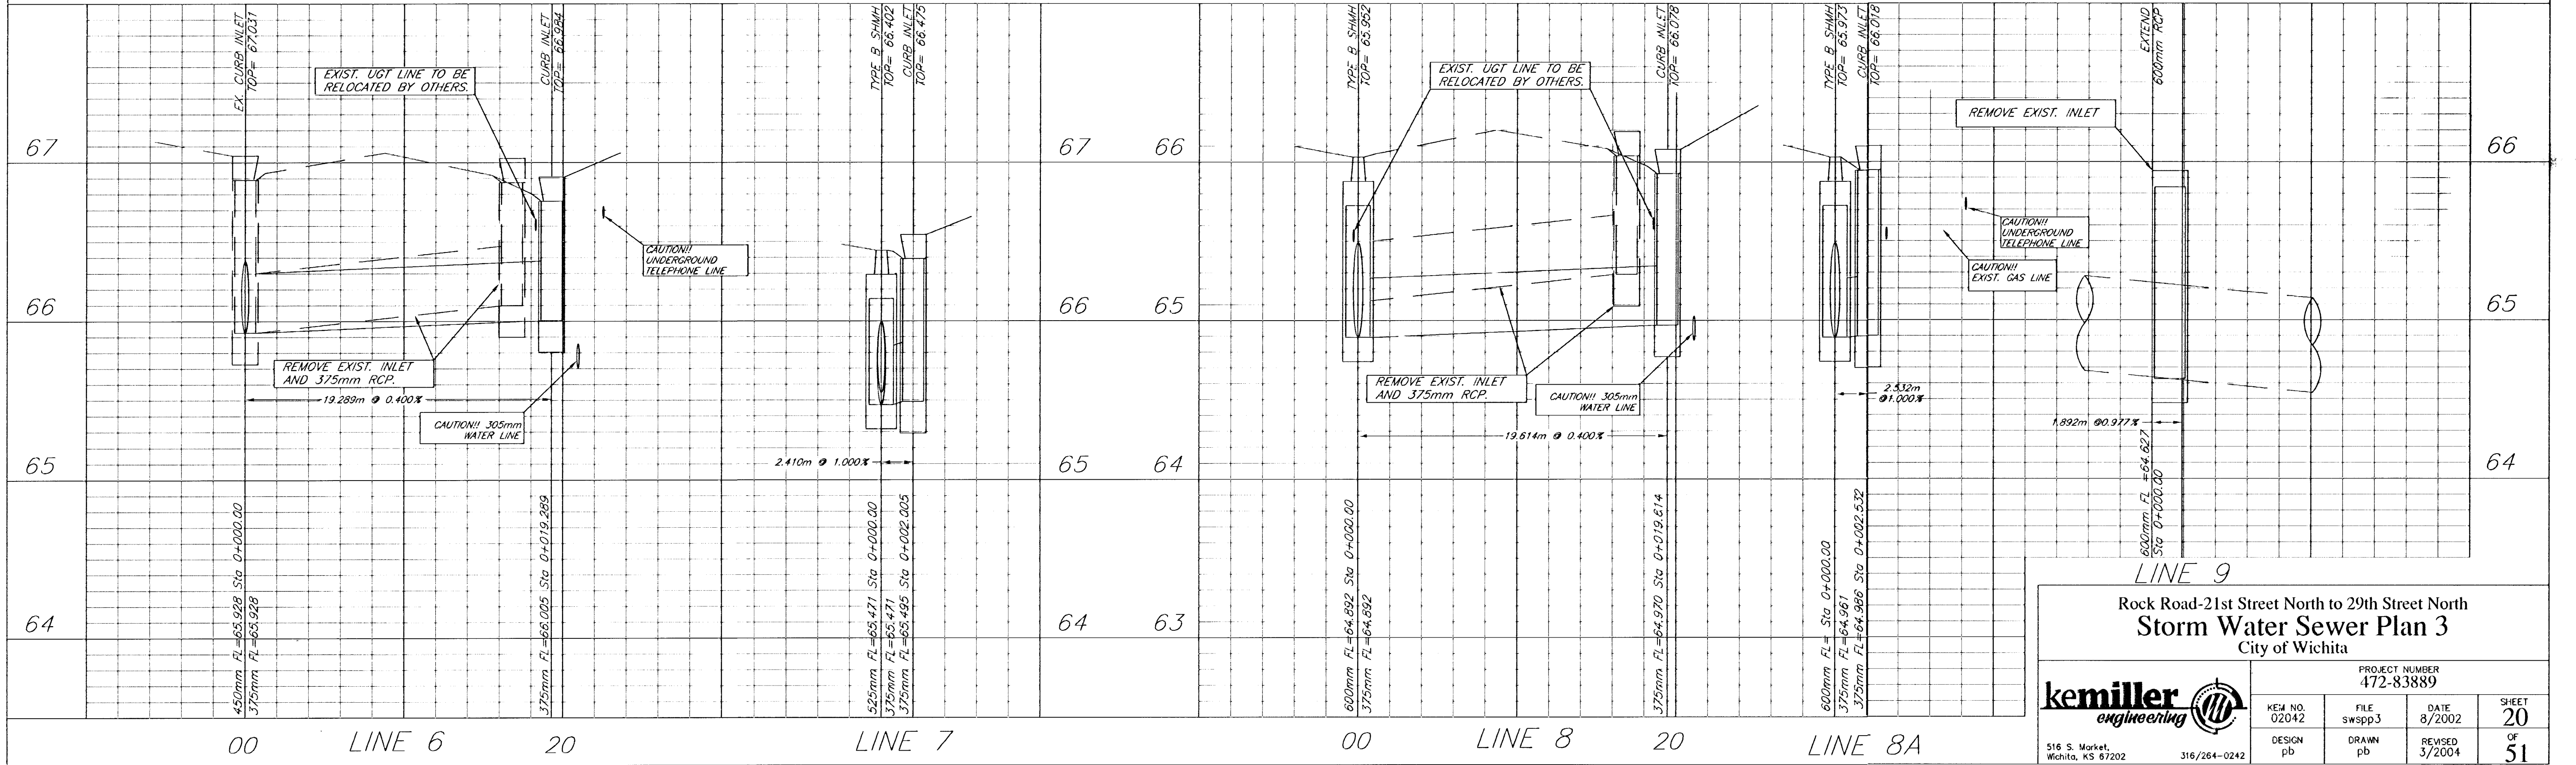

Rock Road-21st Street North to 29th Street North
Storm Water Sewer Plan 3
City of Wichita

PROJECT NUMBER
472-83889

kemiller
engineering

516 S. Market,
Wichita, KS 67202

316/264-0242

KEY NO. 02042	FILE swspp3	DATE 8/2002	SHEET 20
DESIGN pb	DRAWN pb	REVISED 3/2004	OF 51