



FHWA REG. NO.	STATE	PROJECT NO.	YEAR	SHEET NUMBER	TOTAL SHEETS
7	KANSAS	87N-0197-01	2004	18	51

FED. AID NO. CHA-N019 (701)

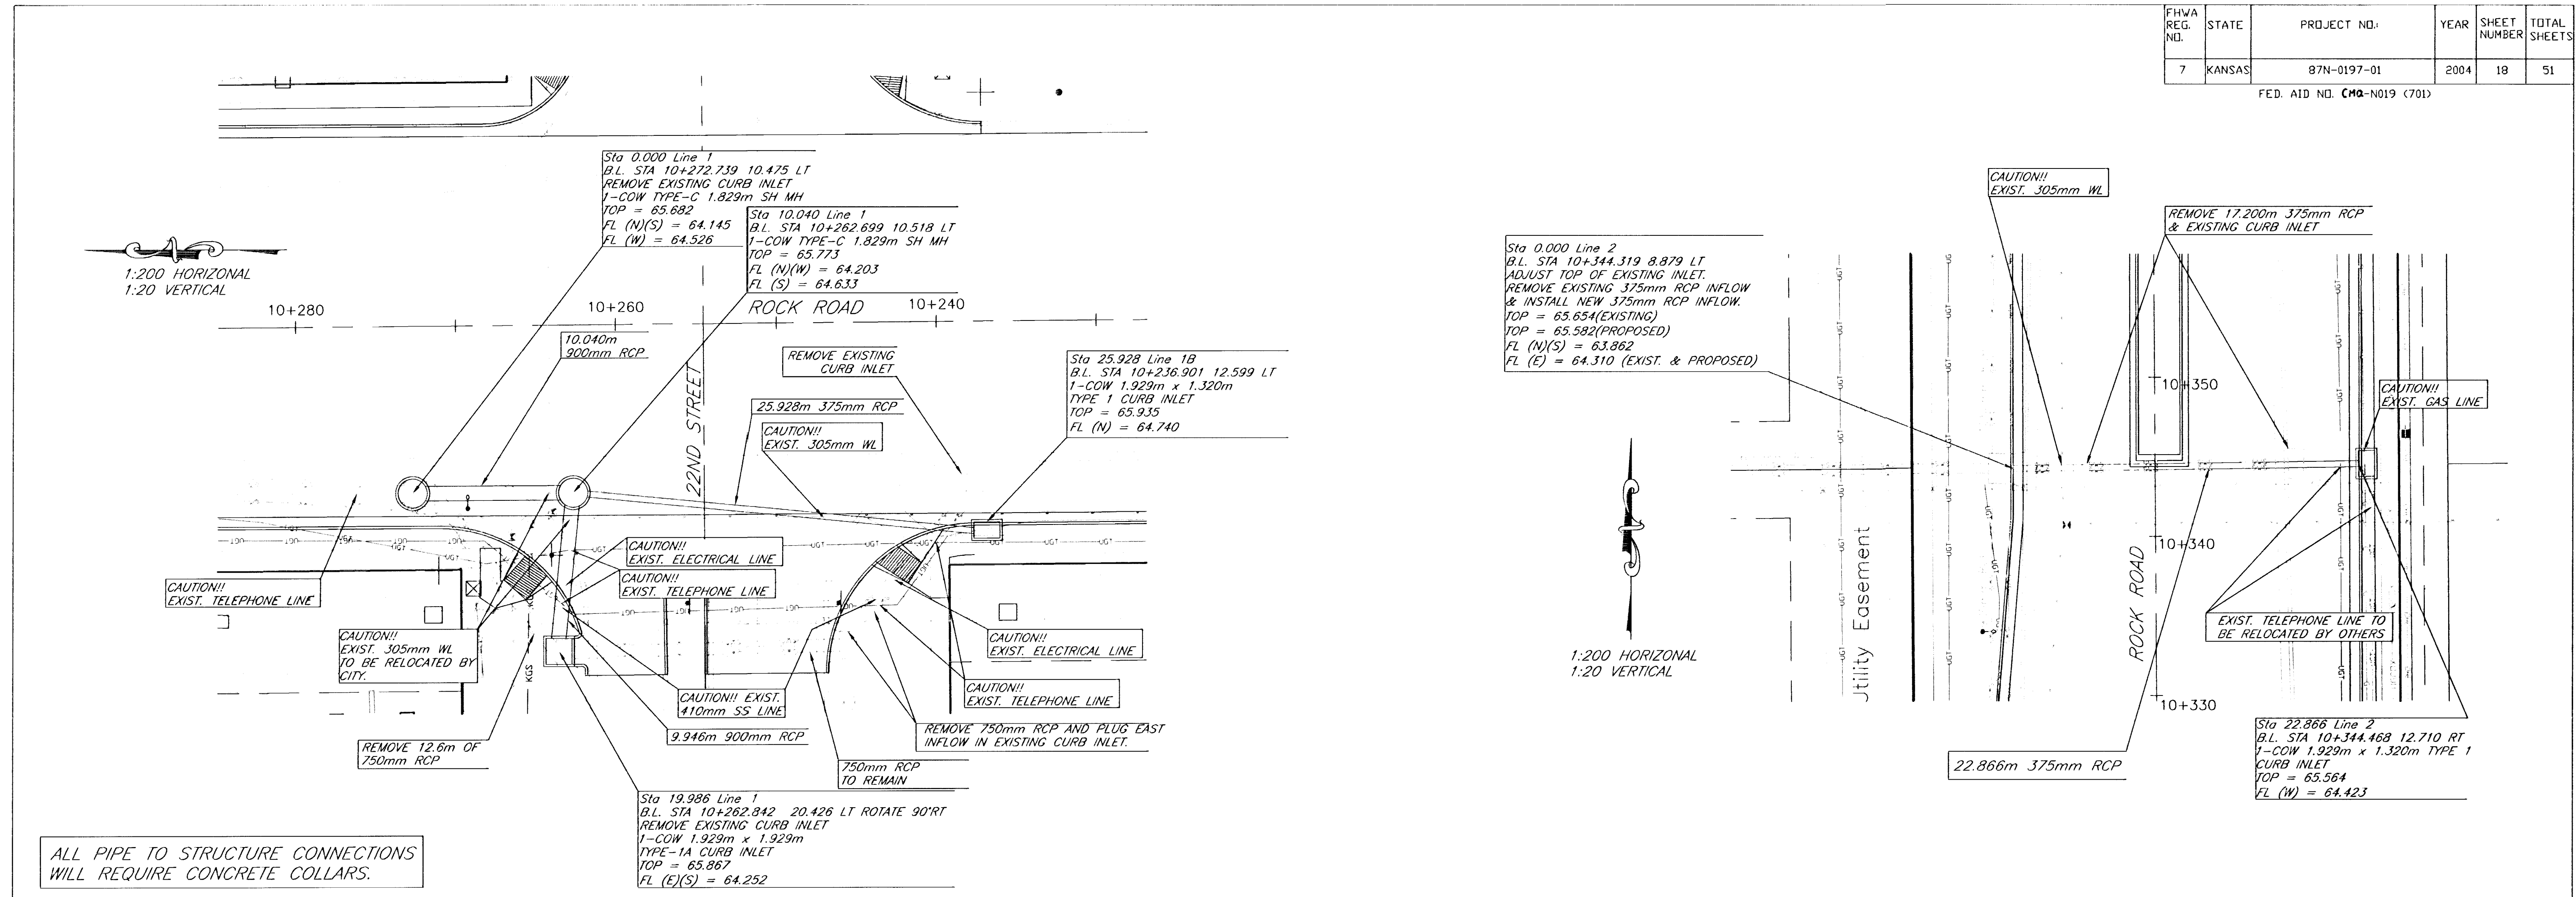

ALL PIPE TO STRUCTURE CONNECTIONS WILL REQUIRE CONCRETE COLLARS.

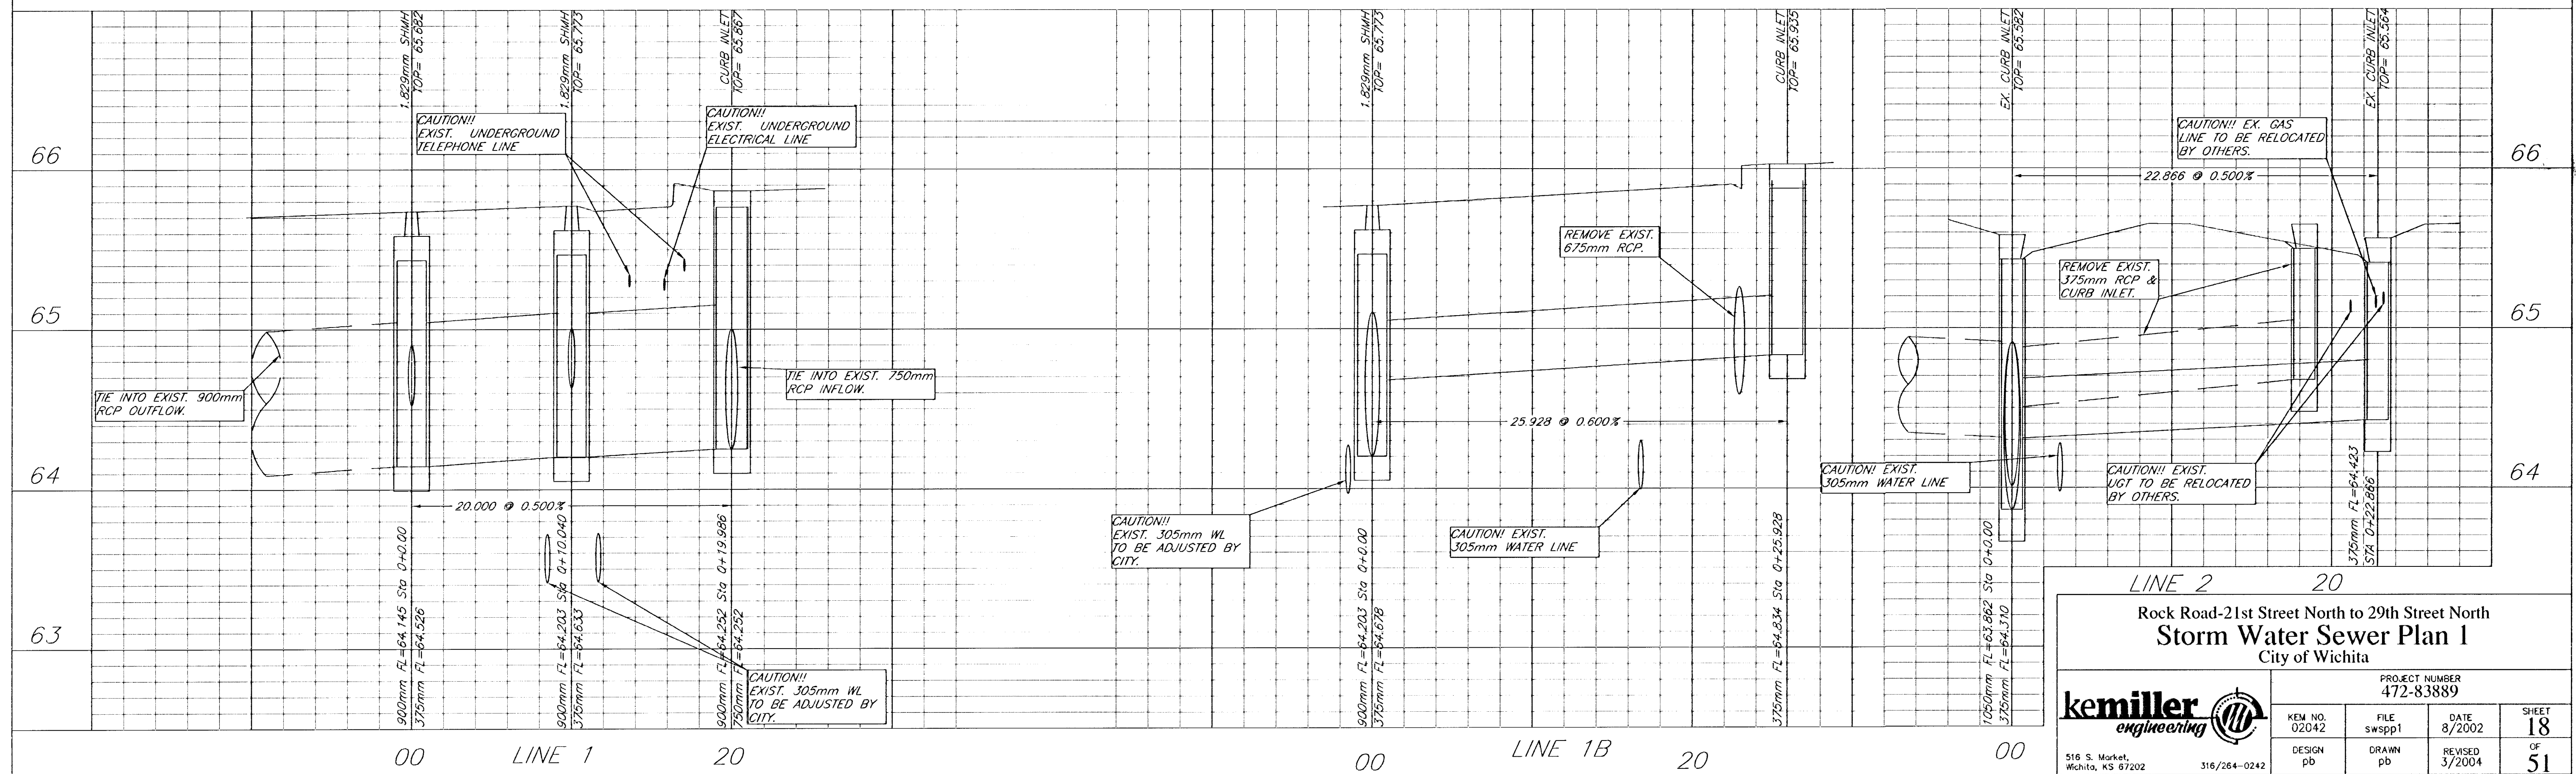

LINE 2 20
 Rock Road-21st Street North to 29th Street North
Storm Water Sewer Plan 1
 City of Wichita

PROJECT NUMBER 472-83889			
KEM NO. 02042	FILE swspp1	DATE 8/2002	SHEET 18
DESIGN pb	DRAWN pb	REVISED 3/2004	OF 51

kemiller engineering
 516 S. Market, Wichita, KS 67202 316/264-0242