


FHWA REG. NO.	STATE	PROJECT NO.	YEAR	SHEET NUMBER	TOTAL SHEETS
7	KANSAS	87N-0197-01	2004	17	51

FED. AID NO. CHA-N019 (701)

1:200

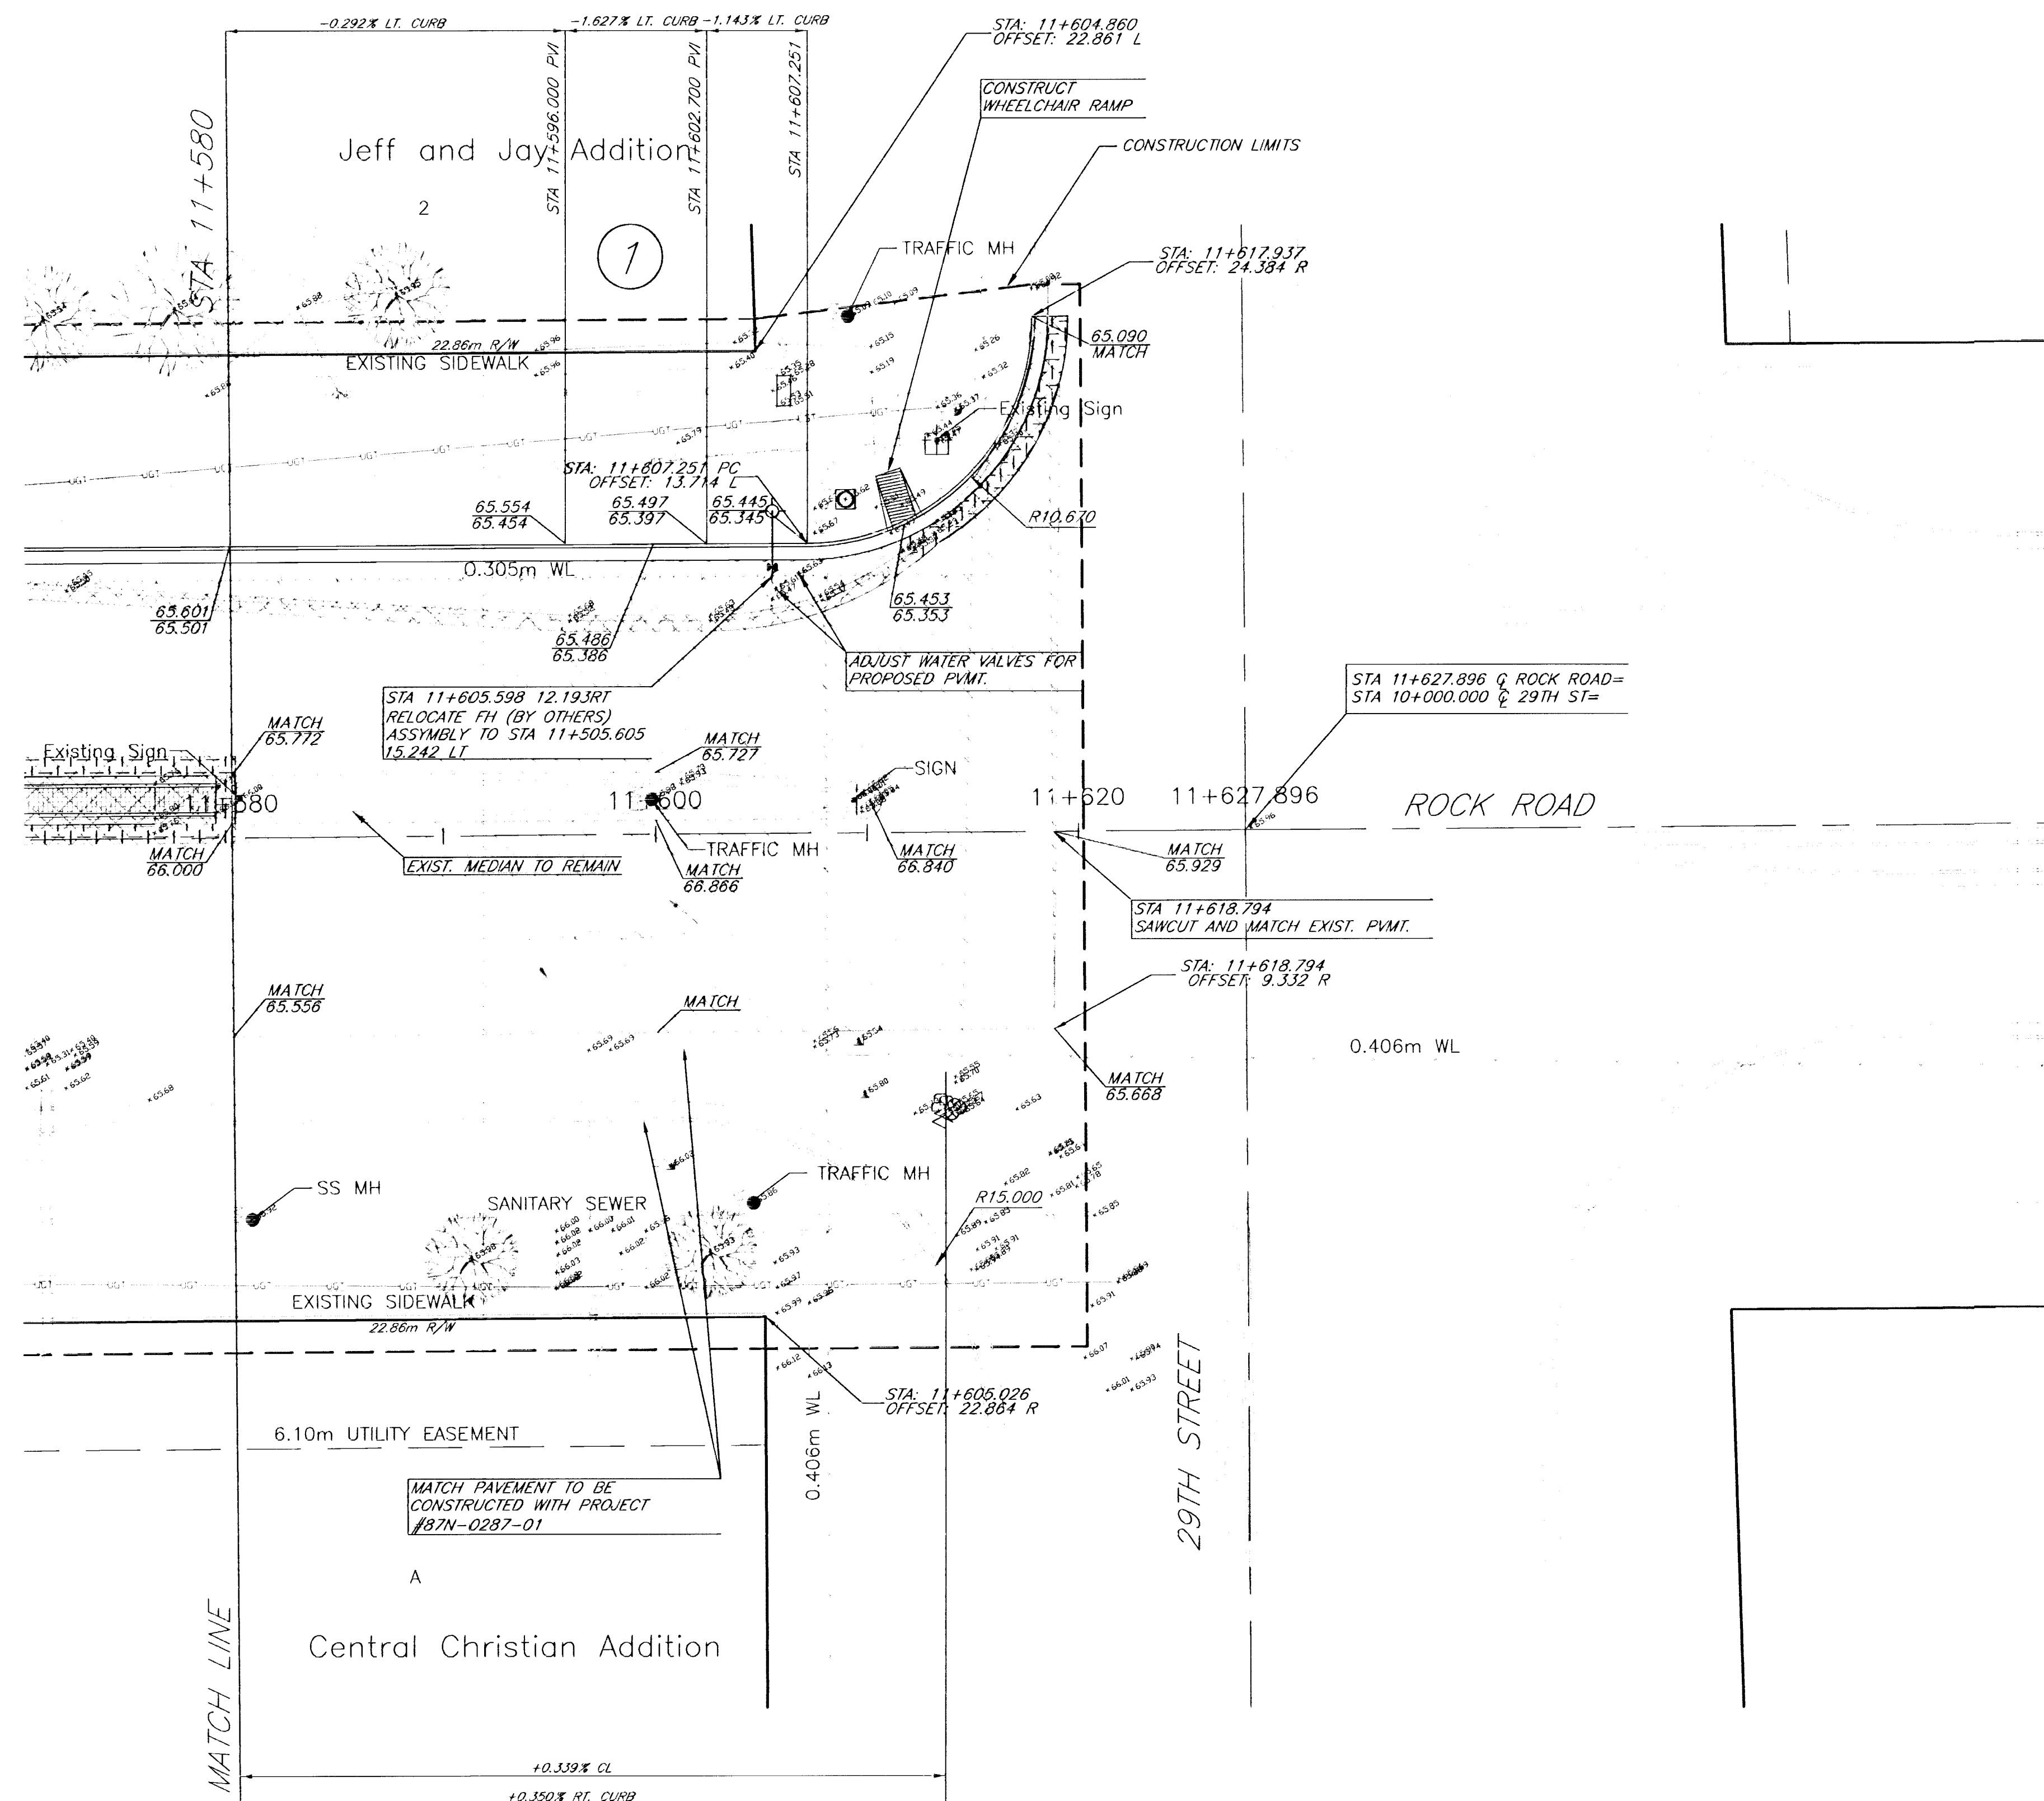

	Remove		50 mm Overlay		Fescue Sod
	50 mm Mill and Overlay		200mm Asphalt Pavement See Detail Sheet		150mm Concrete Base w/ 50mm Asphalt Wearing Course
	Edge Mill and Overlay		Portland Cement See Detail Sheet		

Rock Road-21st Street North to 29th Street North Sta. 11+580 to 11+618.794 City of Wichita					
 S16, S. Market Wichita, KS 67202		PROJECT NUMBER 472-83889			
		KEM NO. 02042	FILE plan14	DATE 8/2002	SHEET 17
		DESIGN PB	DRAWN PB	REVISED 3/2004	OF 51

kemiller
engineering

516 S. Market,
Wichita, KS 67202

316/264-0242