


FHWA REG. NO.	STATE	PROJECT NO.	YEAR	SHEET NUMBER	TOTAL SHEETS
7	KANSAS	87N-0197-01	2004	38	51

FED. AID NO. CHA-N019 (701)

1:1000

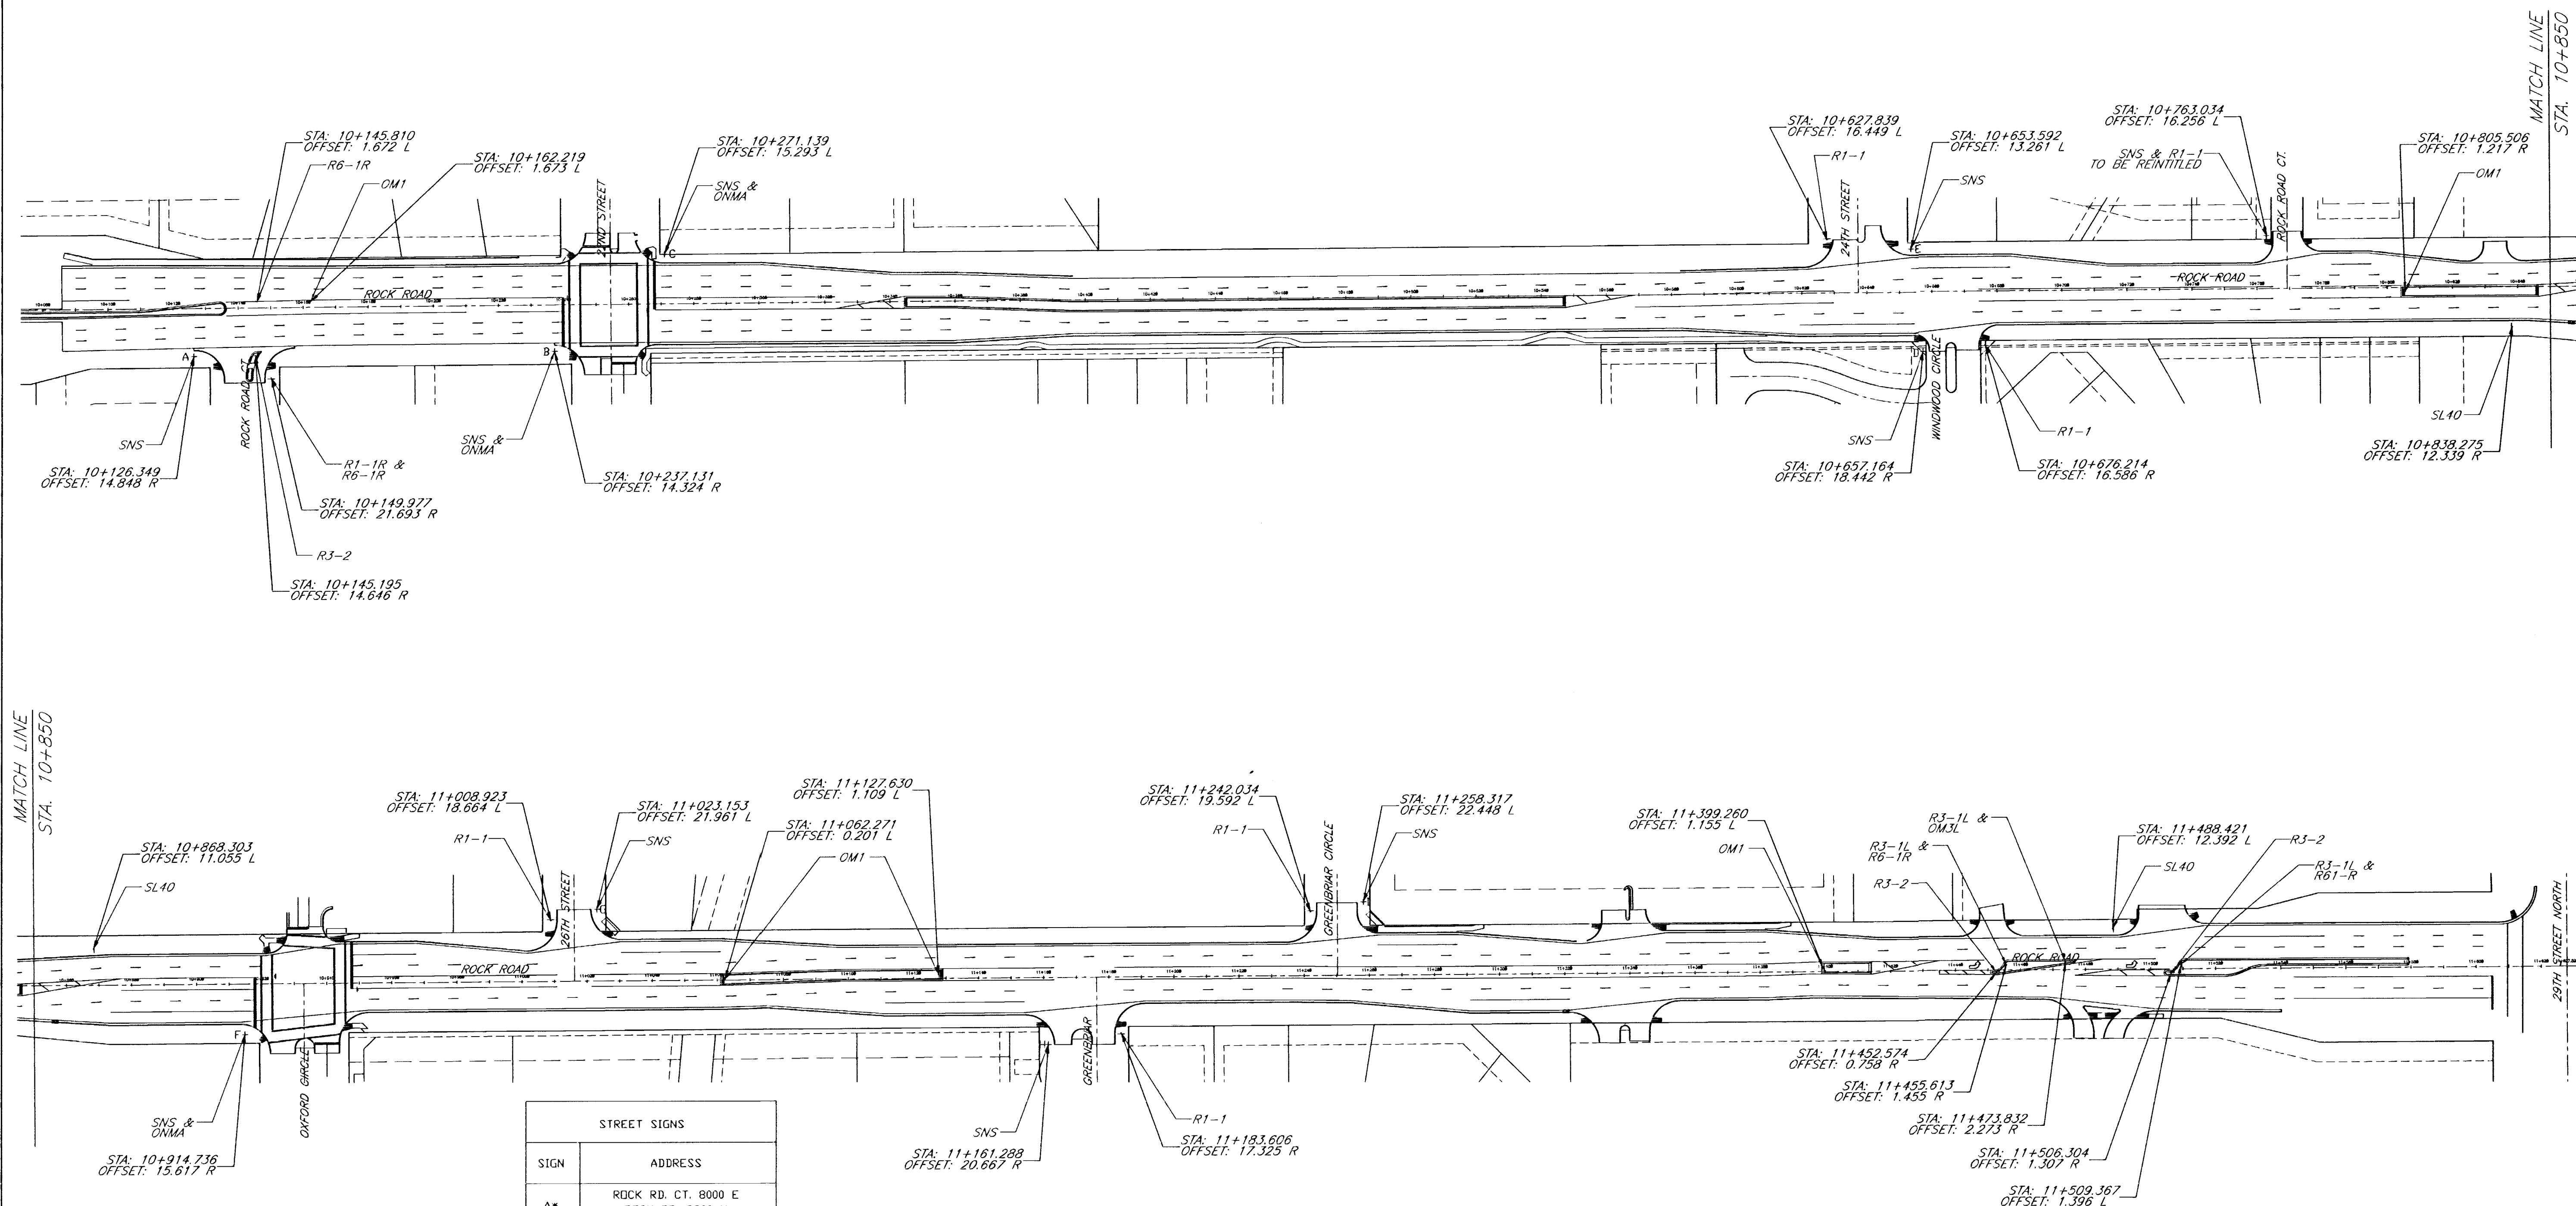

STREET SIGNS	
SIGN	ADDRESS
A*	ROCK RD. CT. 8000 E ROCK RD. 2200 N
B*	22ND ST. 8000 E ROCK RD. 2200 N (SE)
C*	22ND ST. 7900 E ROCK RD. 2300 N (NW)
D*	WINDWOOD CIR. 8000 E ROCK RD. 2500 N
E*	24TH ST. 7900 E ROCK RD. 2500 N
F*	OXFORD CIR. 8000 E ROCK RD. 2600 N
G*	26TH ST. 7900 E ROCK RD. 2700 N
H*	GREENBRIAR 8000 E ROCK RD. 2700 N
I*	GREENBRIAR CIR. 7900 E ROCK RD. 2800 N

*NON PARTICIPATING

Rock Road-21st Street North to 29th Street North

Signage Plan

City of Wichita

kemiller engineering		PROJECT NUMBER 472-83889	
		KEM NO. 02042	DATE 08/2002
DESIGN KM	DRAWN TO	REVISED 12/2003	SHEET 38 OF 51

516 S. Market, Wichita, KS 67202 316/264-0242