


FHWA REG. NO.	STATE	PROJECT NO.	YEAR	SHEET NUMBER	TOTAL SHEETS
7	KANSAS	87N-0197-01	2004	41	51

FED. AID NO. CH-1019 (701)

1:1000

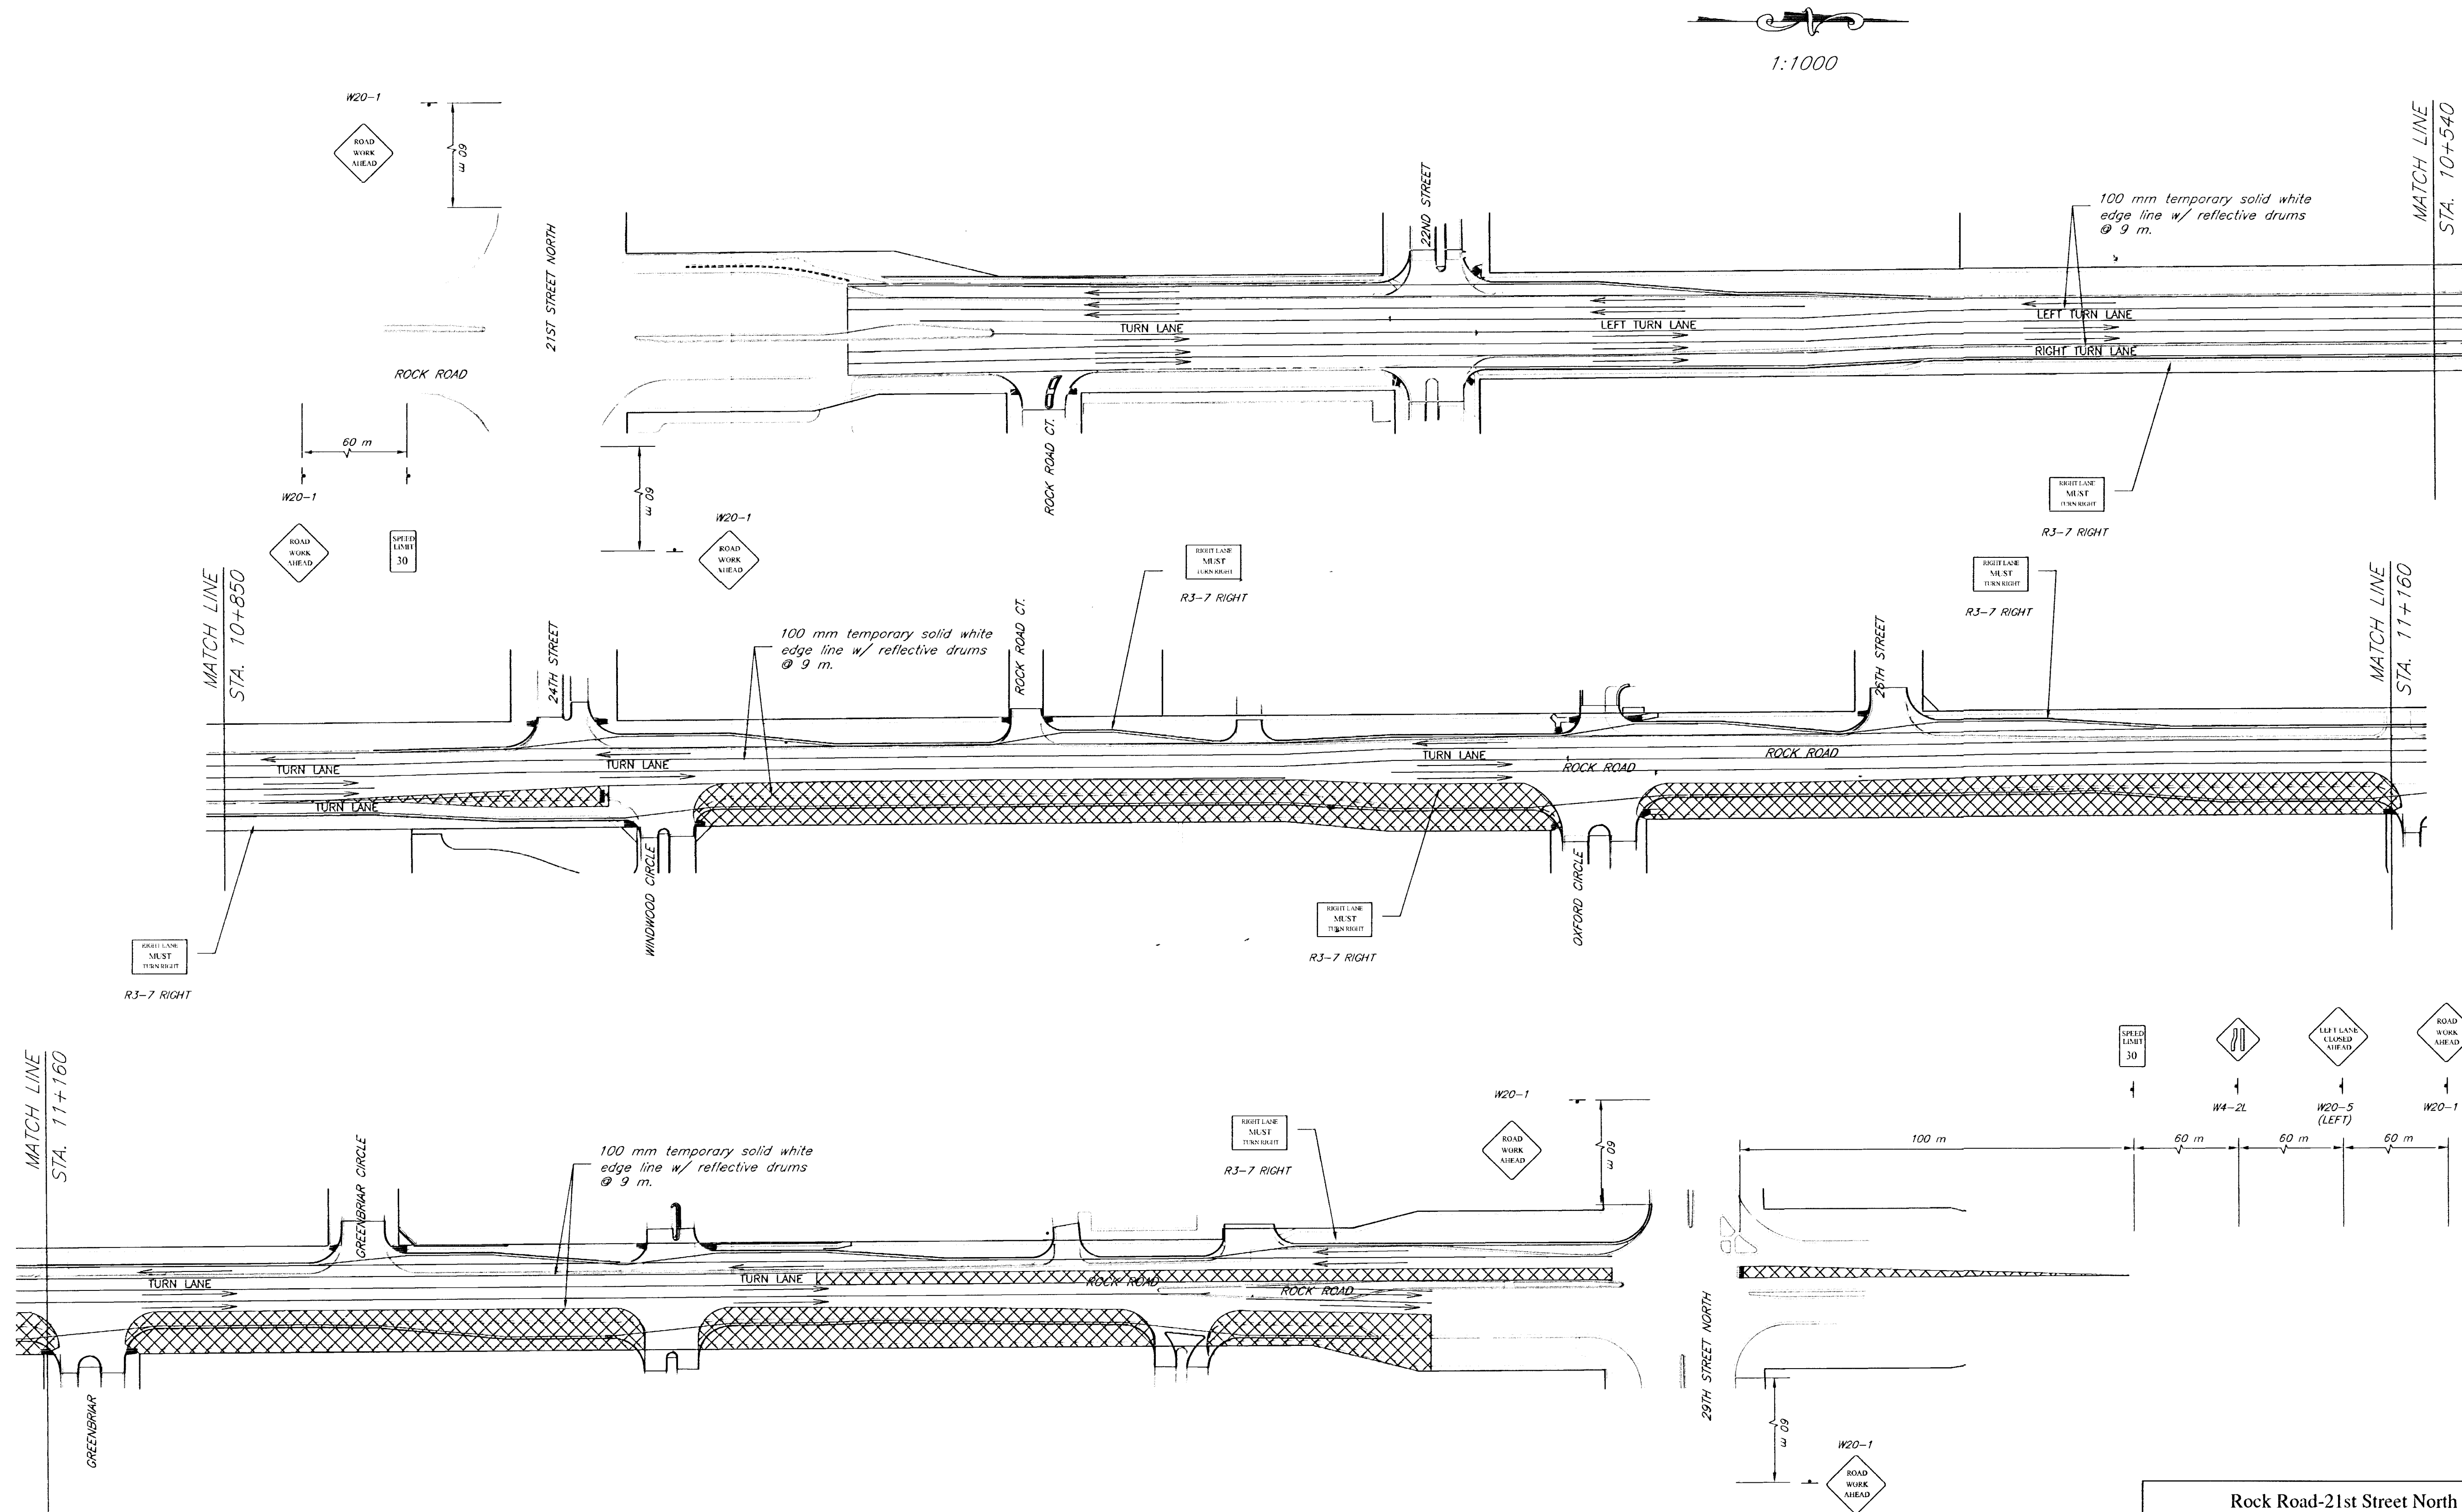

Rock Road-21st Street North to 29th Street North
Traffic Control Phase 2
 City of Wichita

PROJECT NUMBER 472-83889			
KEY NO. 02042	FILE tcphase2	DATE 12/2002	SHEET 41
DESIGN	DRAWN	REVISED 12/2003	OF 51

kemiller engineering
 516 S. Market, Wichita, KS 67202 316/264-0242