


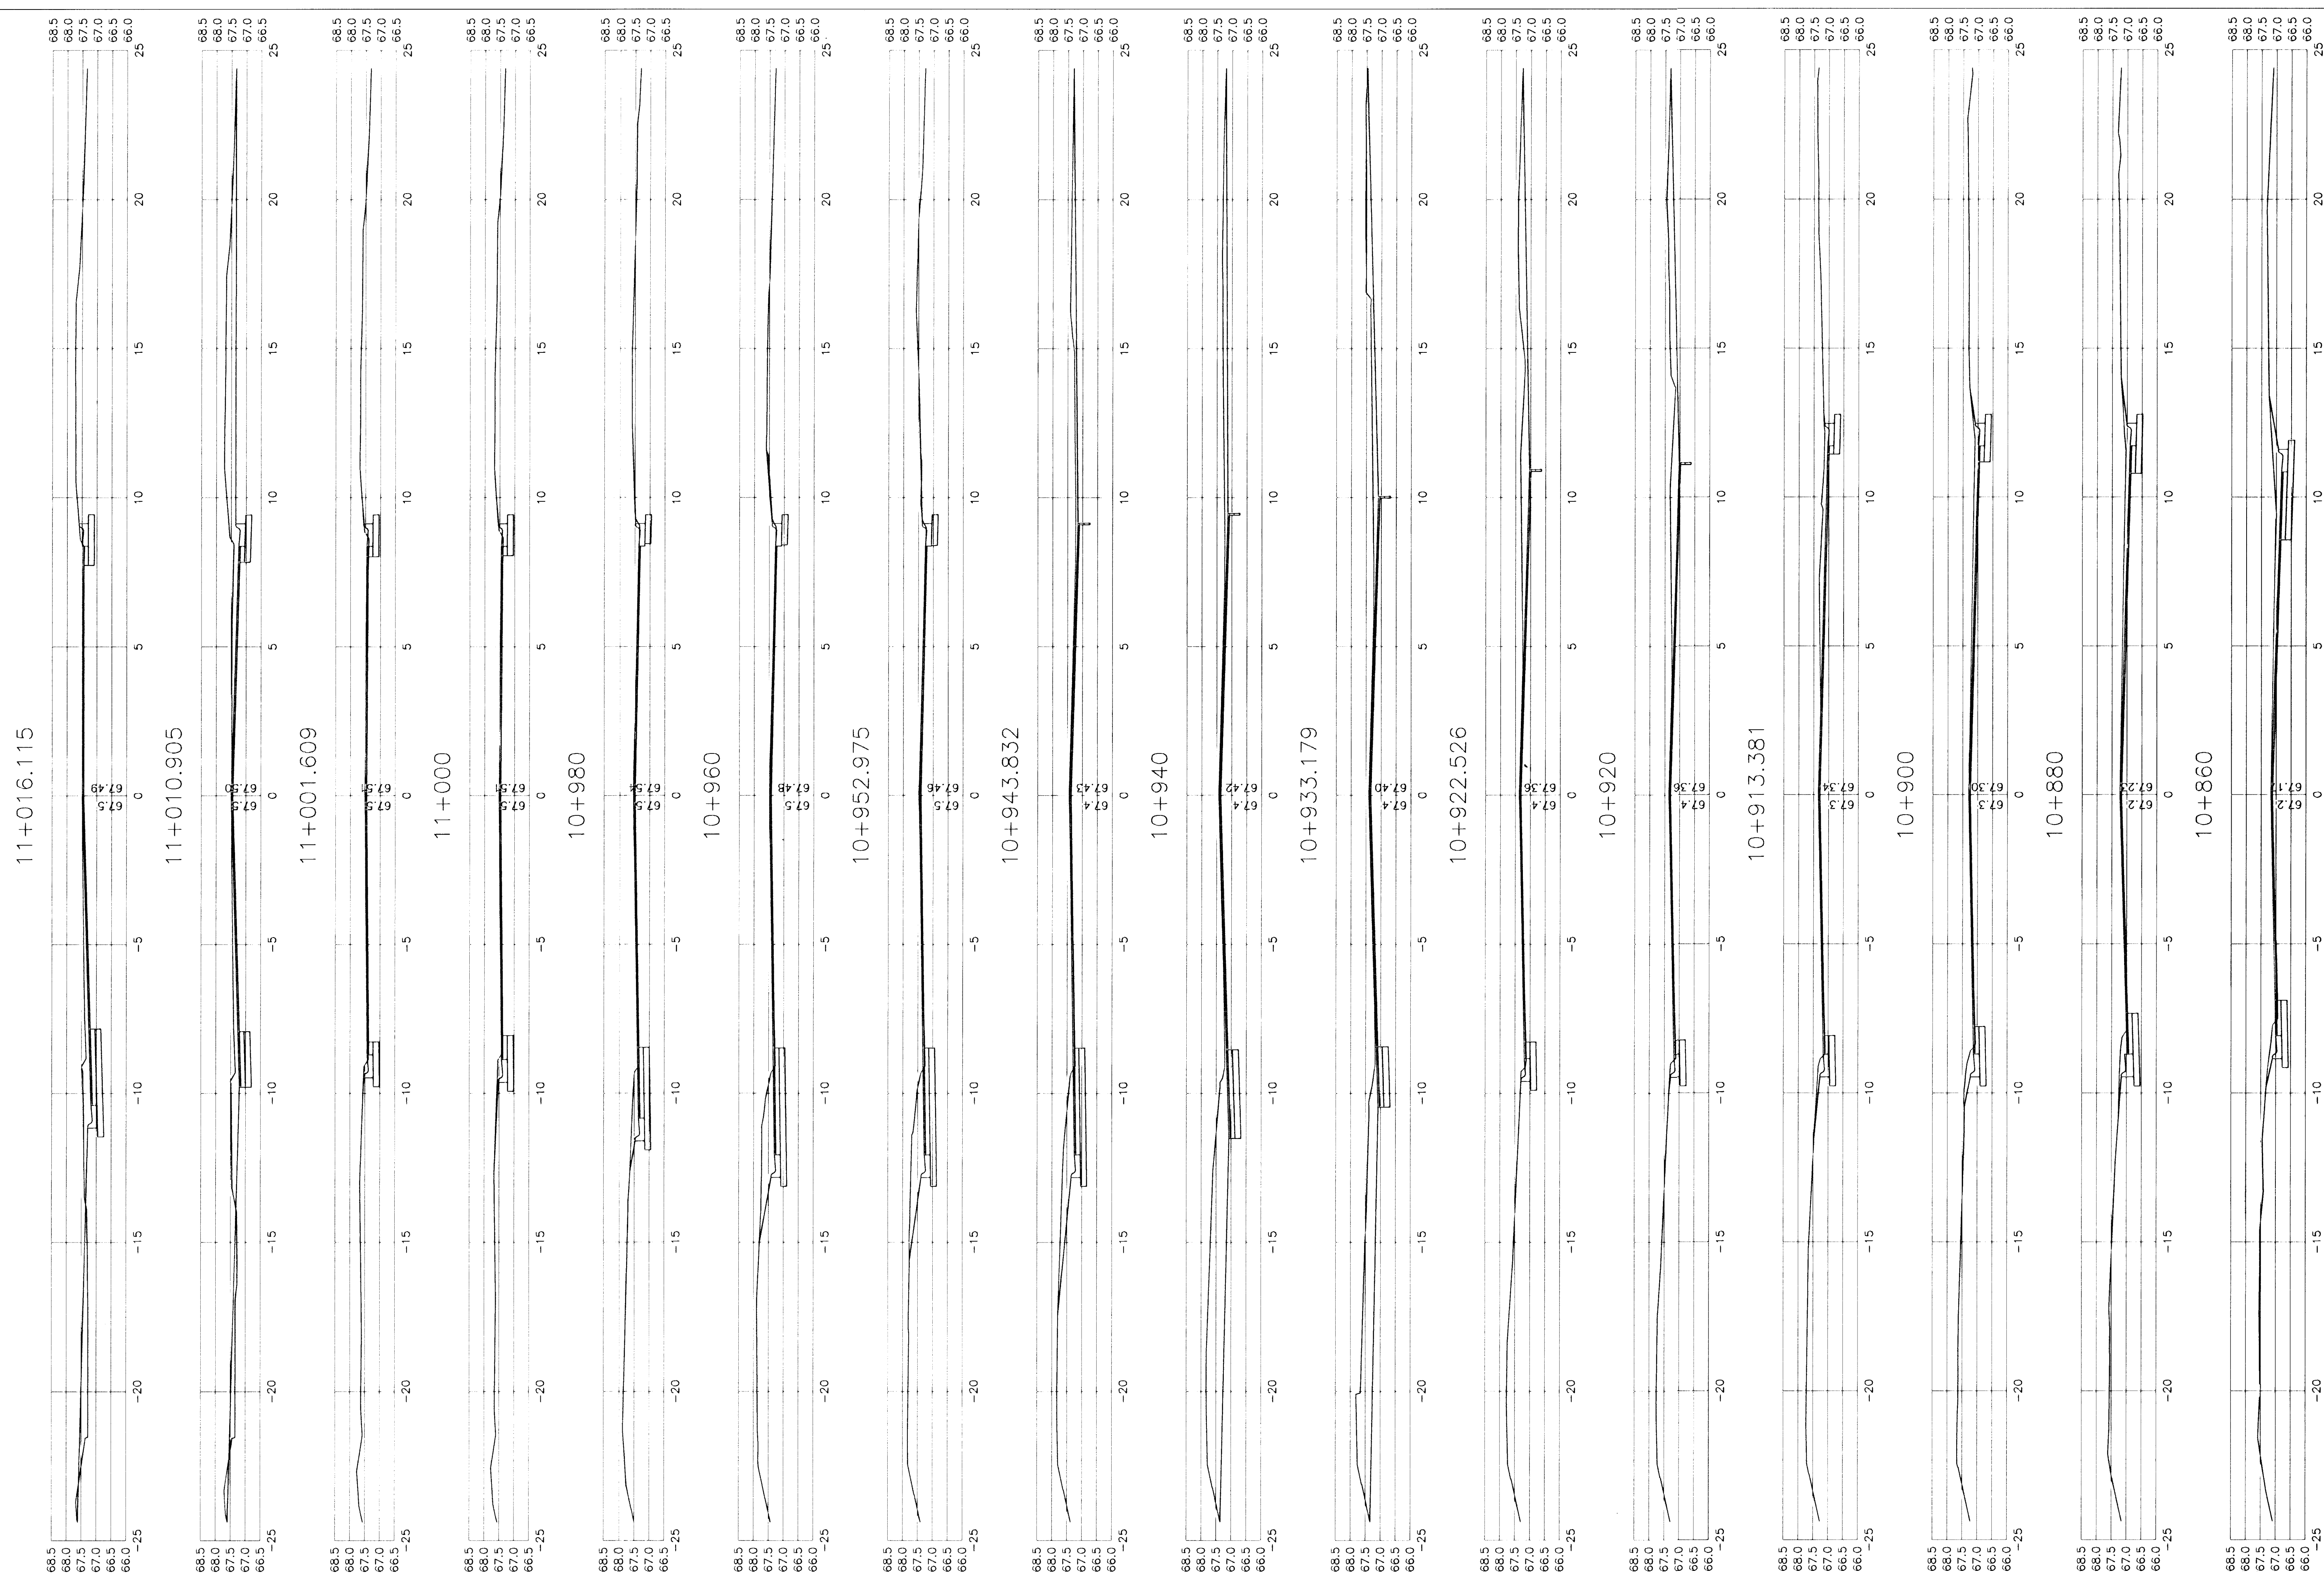

Rock Road - 21st Street North to 29th Street North
Sta. 10+860 to 11+016.115
City of Wichita

kemiller
engineering

516 S. Market,
Wichita, KS 67202

316/264-0242

PROJECT NUMBER 472-83889			
FILE Xsections	DATE 9/2002	SHEET 48	
DESIGN	DRAWN	REVISED 12/2003	OF 51