


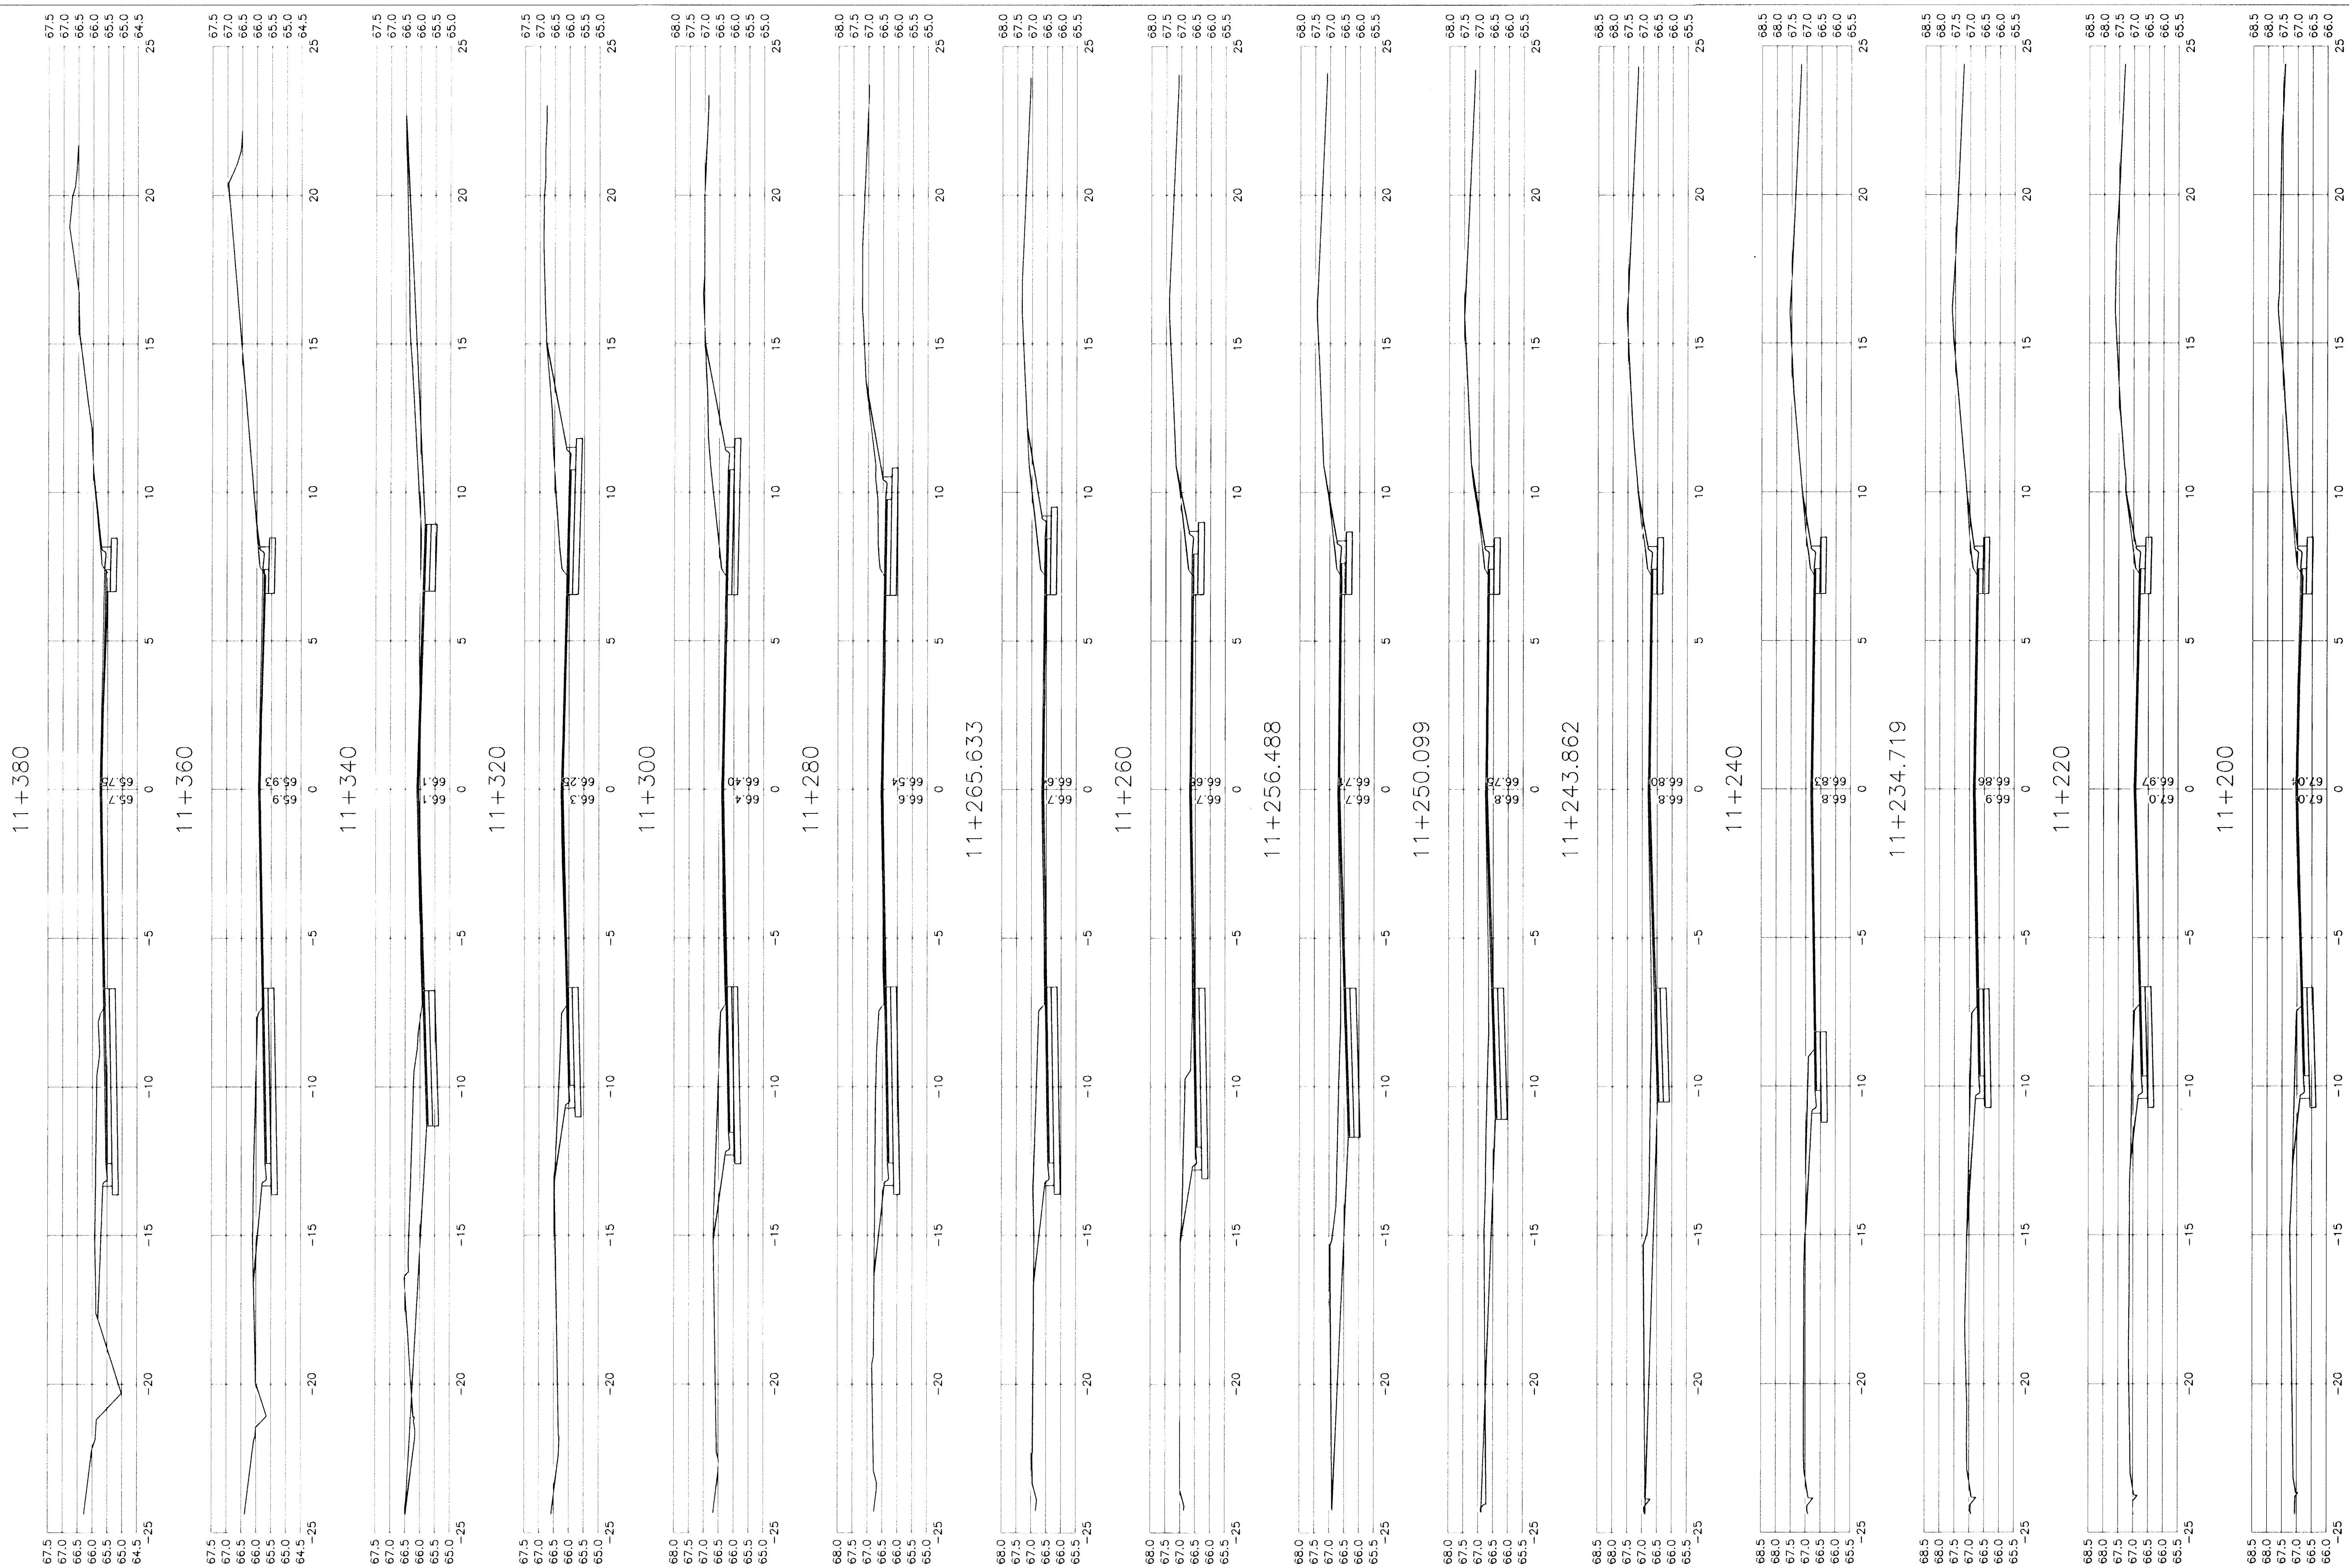

Rock Road - 21st Street North to 29th Street North  
Sta. 11+200 to 11+380  
City of Wichita

**kemiller**  
engineering

516 S. Market,  
Wichita, KS 67202

316/264-0242

| PROJECT NUMBER<br>472-83889 |                   |                    |             |
|-----------------------------|-------------------|--------------------|-------------|
| KEM NO.<br>02042            | FILE<br>Xsections | DATE<br>9/2002     | SHEET<br>50 |
| DESIGN                      | DRAWN             | REVISED<br>12/2003 | OF<br>51    |