
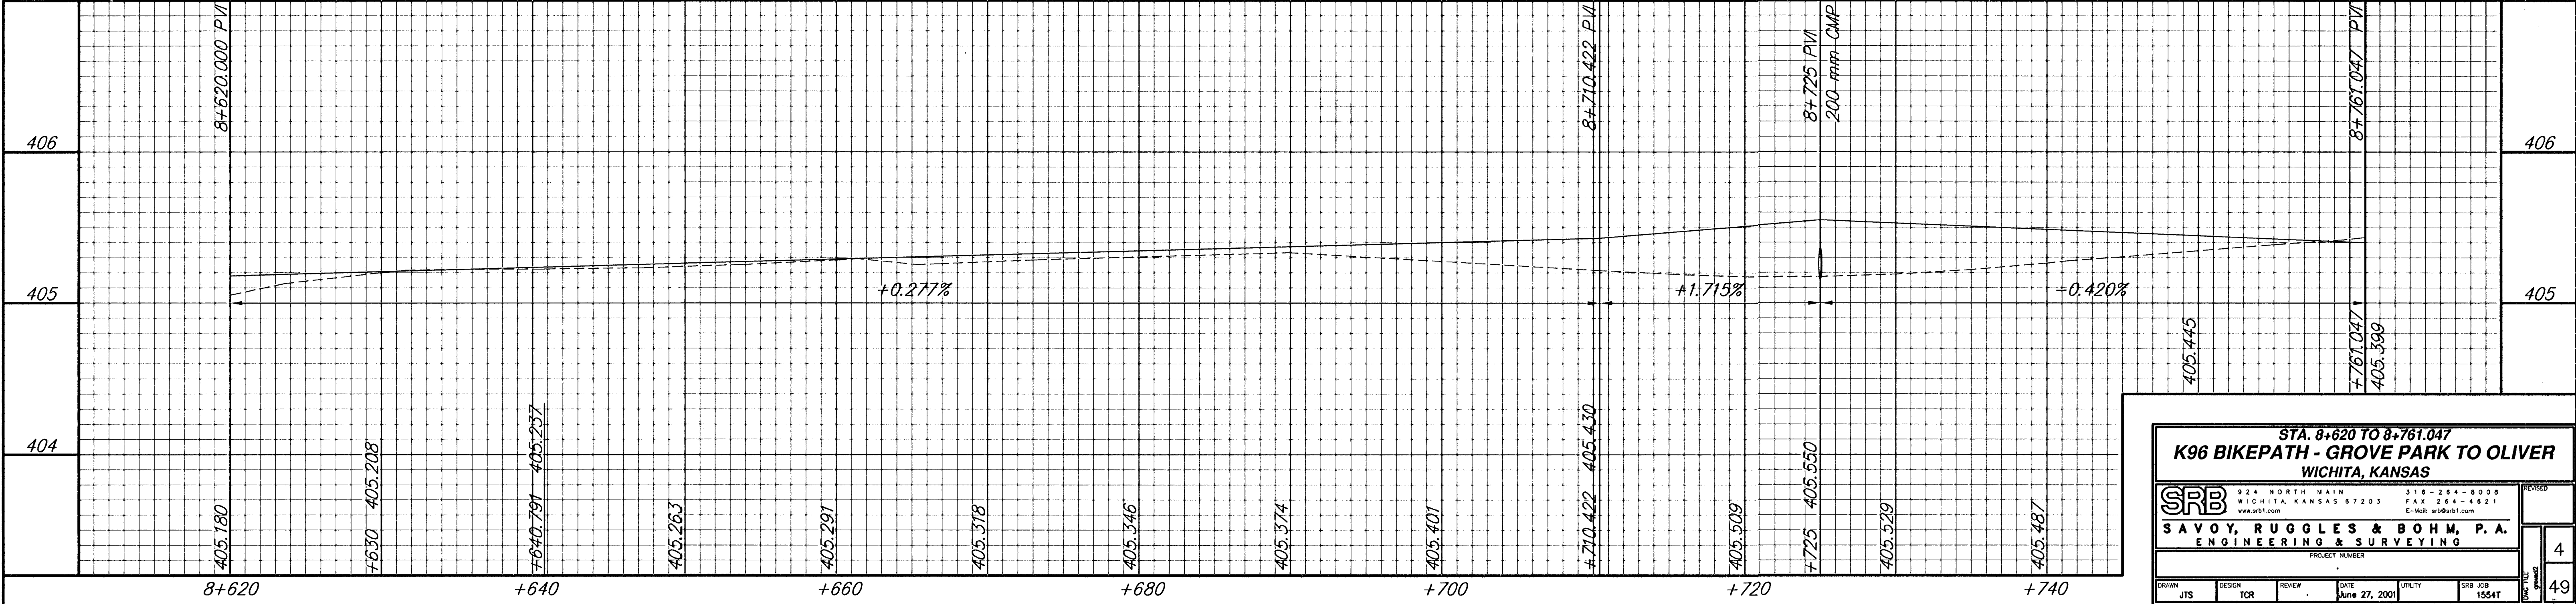


FHWA REGION NO.	STATE	PROJECT NUMBER	FISCAL YEAR	SHEET NUMBER	TOTAL SHEETS
7	KANSAS	87TE-0115-01	1997	4	49

DATE	
BY	
REFERENCES NOTED	
REFERENCES CHECKED	

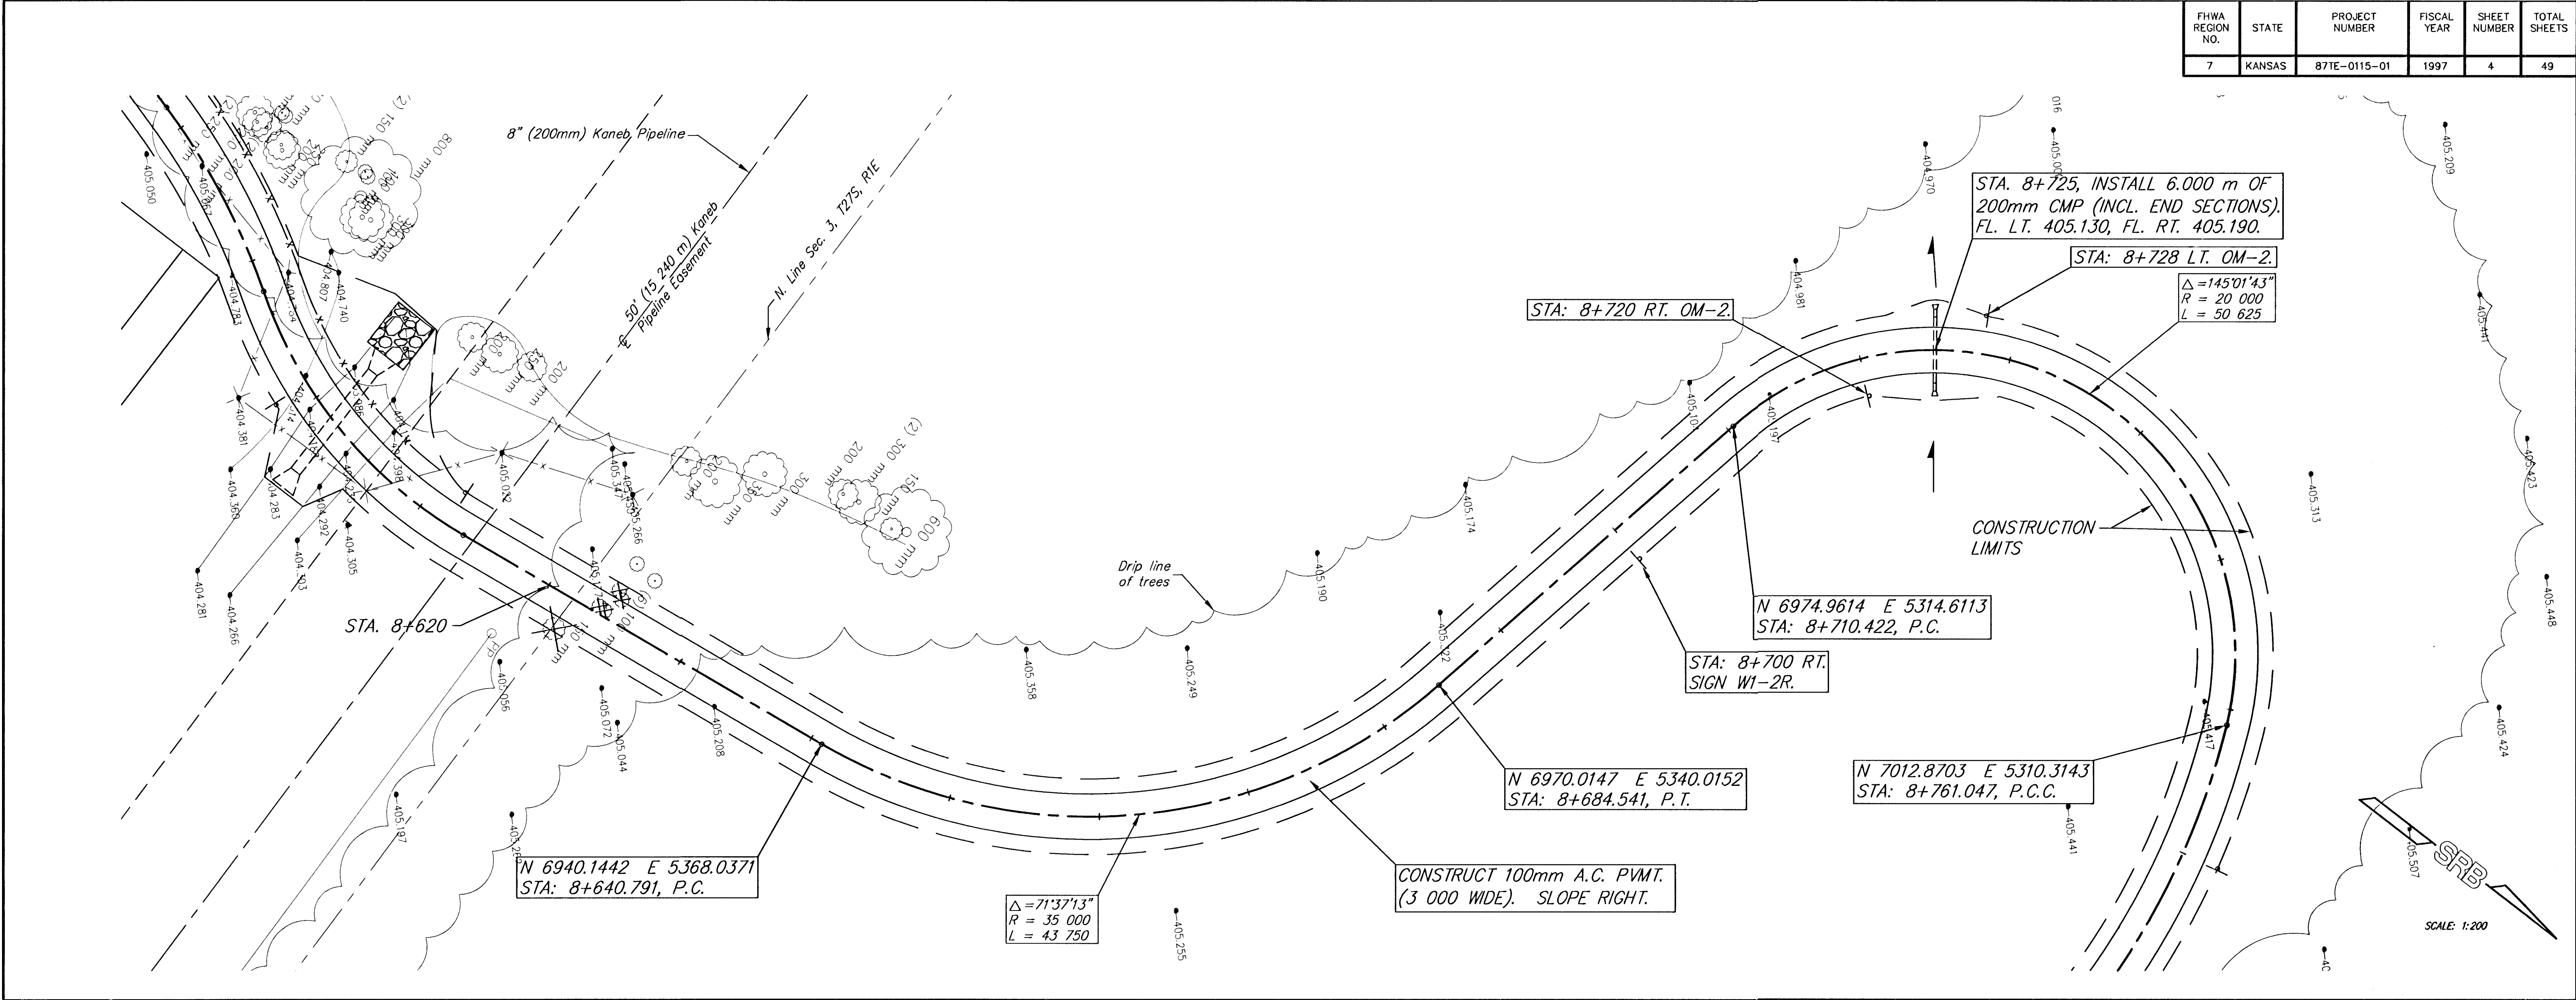

STA. 8+620 TO 8+761.047
K96 BIKEPATH - GROVE PARK TO OLIVER
WICHITA, KANSAS

SRB

224 NORTH MAIN
WICHITA, KANSAS 67203
www.srb1.com

316-264-3008
FAX 264-4621
E-Mail: srb1@srb1.com

SAVOY, RUGGLES & BOHM, P.A.
ENGINEERING & SURVEYING

PROJECT NUMBER

4

DATE

June 27, 2001

SRB JOB

1554T

49