



FHWA REGION NO.	STATE	PROJECT NUMBER	FISCAL YEAR	SHEET NUMBER	TOTAL SHEETS
7	KANSAS	87TE-0115-01	1997	5	49

DATE	
BY	
REFERENCES NOTED	
REFERENCES CHECKED	

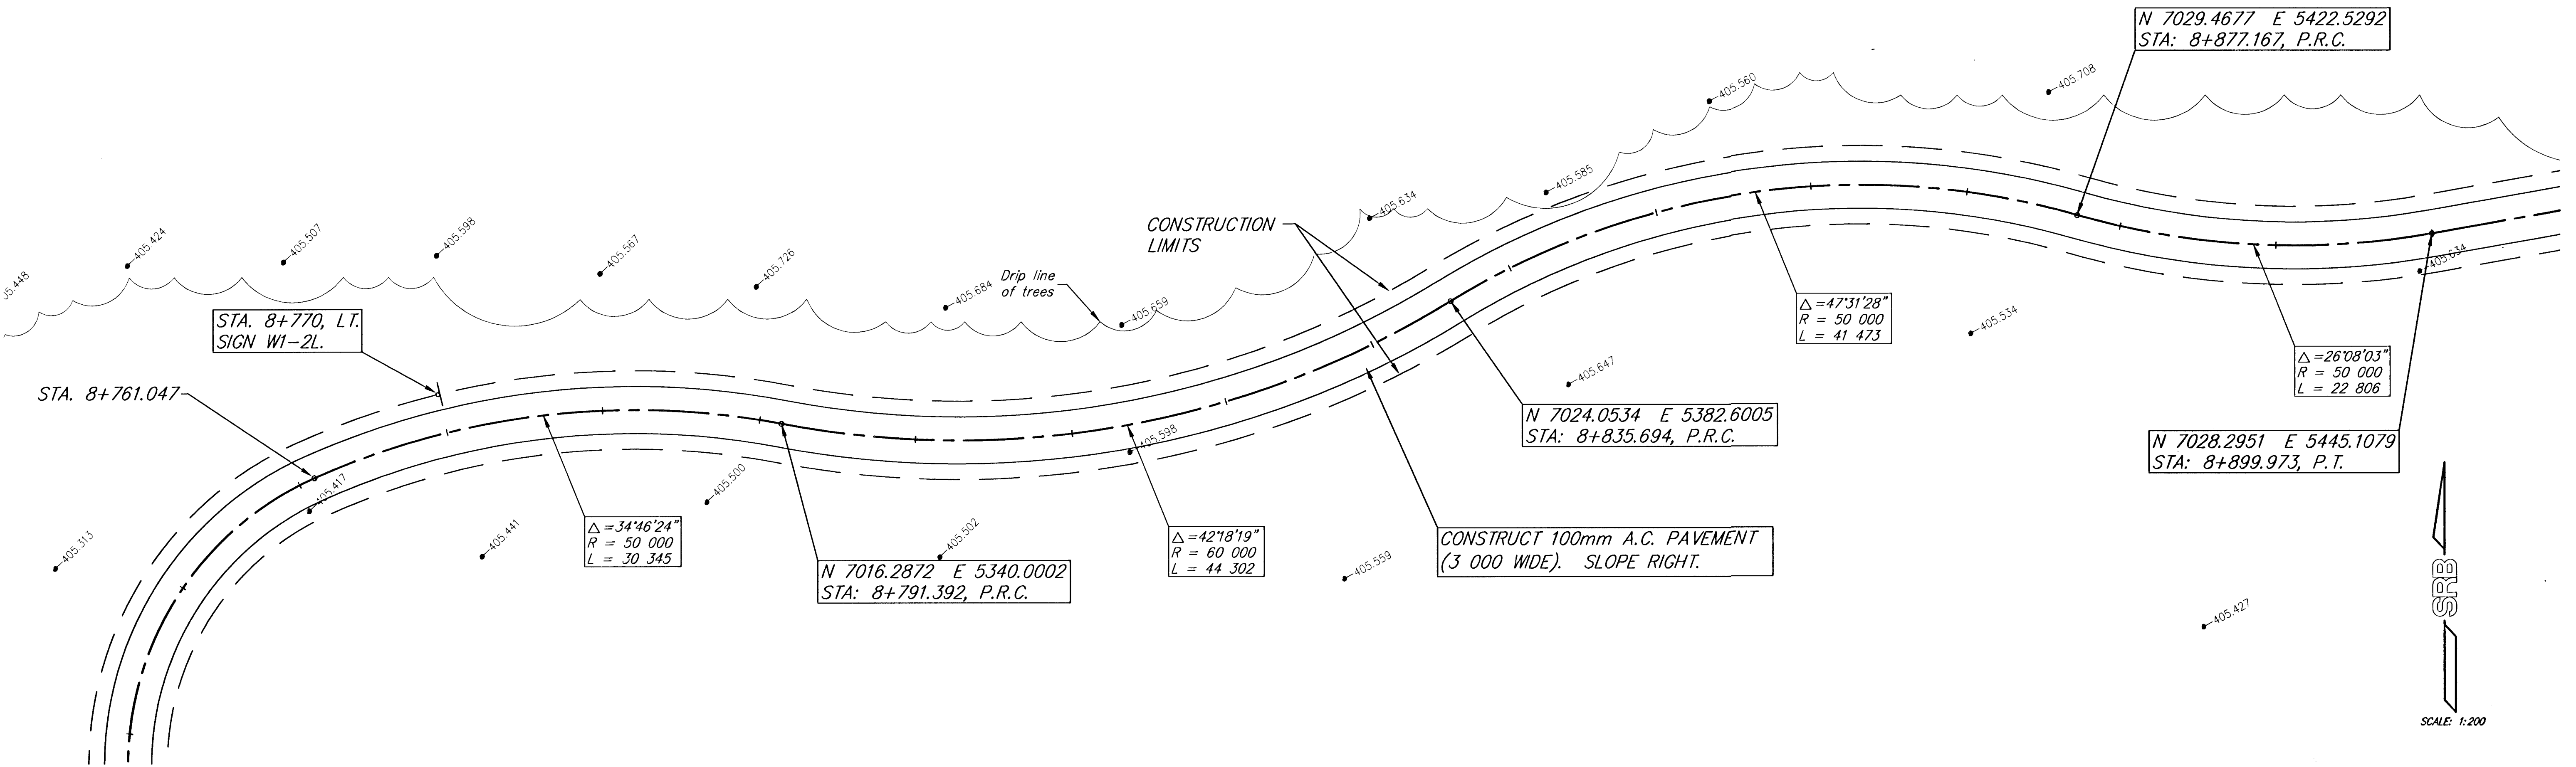

SRB
SCALE: 1:200

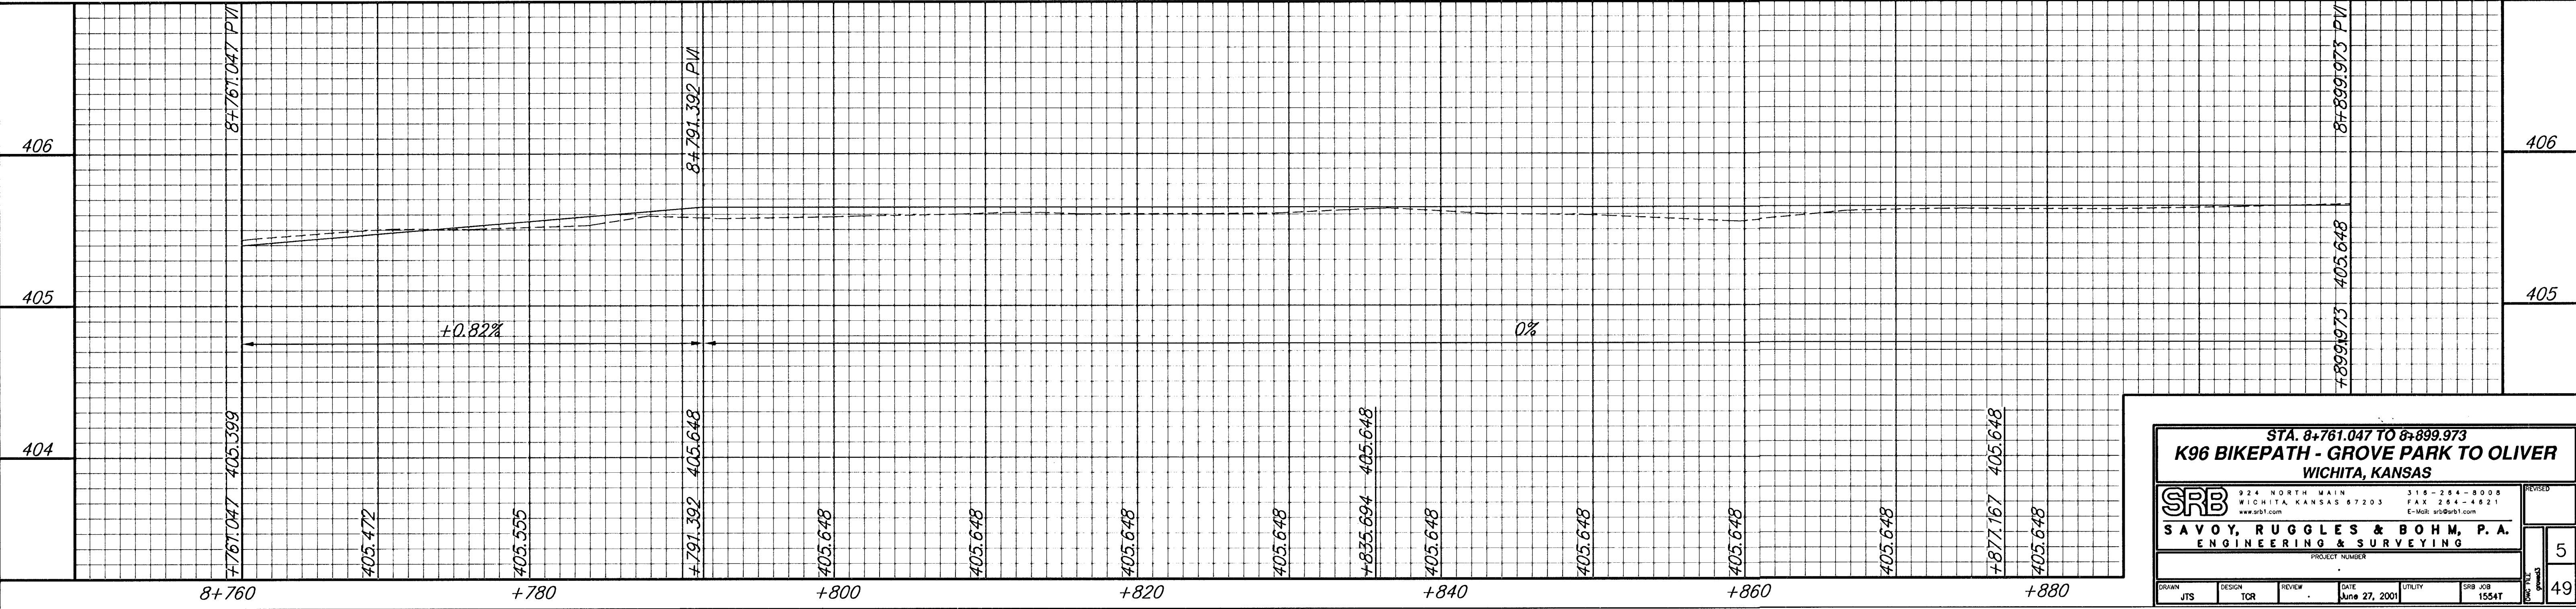

STA. 8+761.047 TO 8+899.973
K96 BIKEPATH - GROVE PARK TO OLIVER
WICHITA, KANSAS

SRB
224 NORTH MAIN
WICHITA, KANSAS 67203
316-264-8008
FAX 264-4821
E-Mail: srbsurvey@srb.com

SAVOY, RUGGLES & BOHM, P.A.
ENGINEERING & SURVEYING

PROJECT NUMBER

DATE: June 27, 2001

SRB JOB: 1554T

5
49