
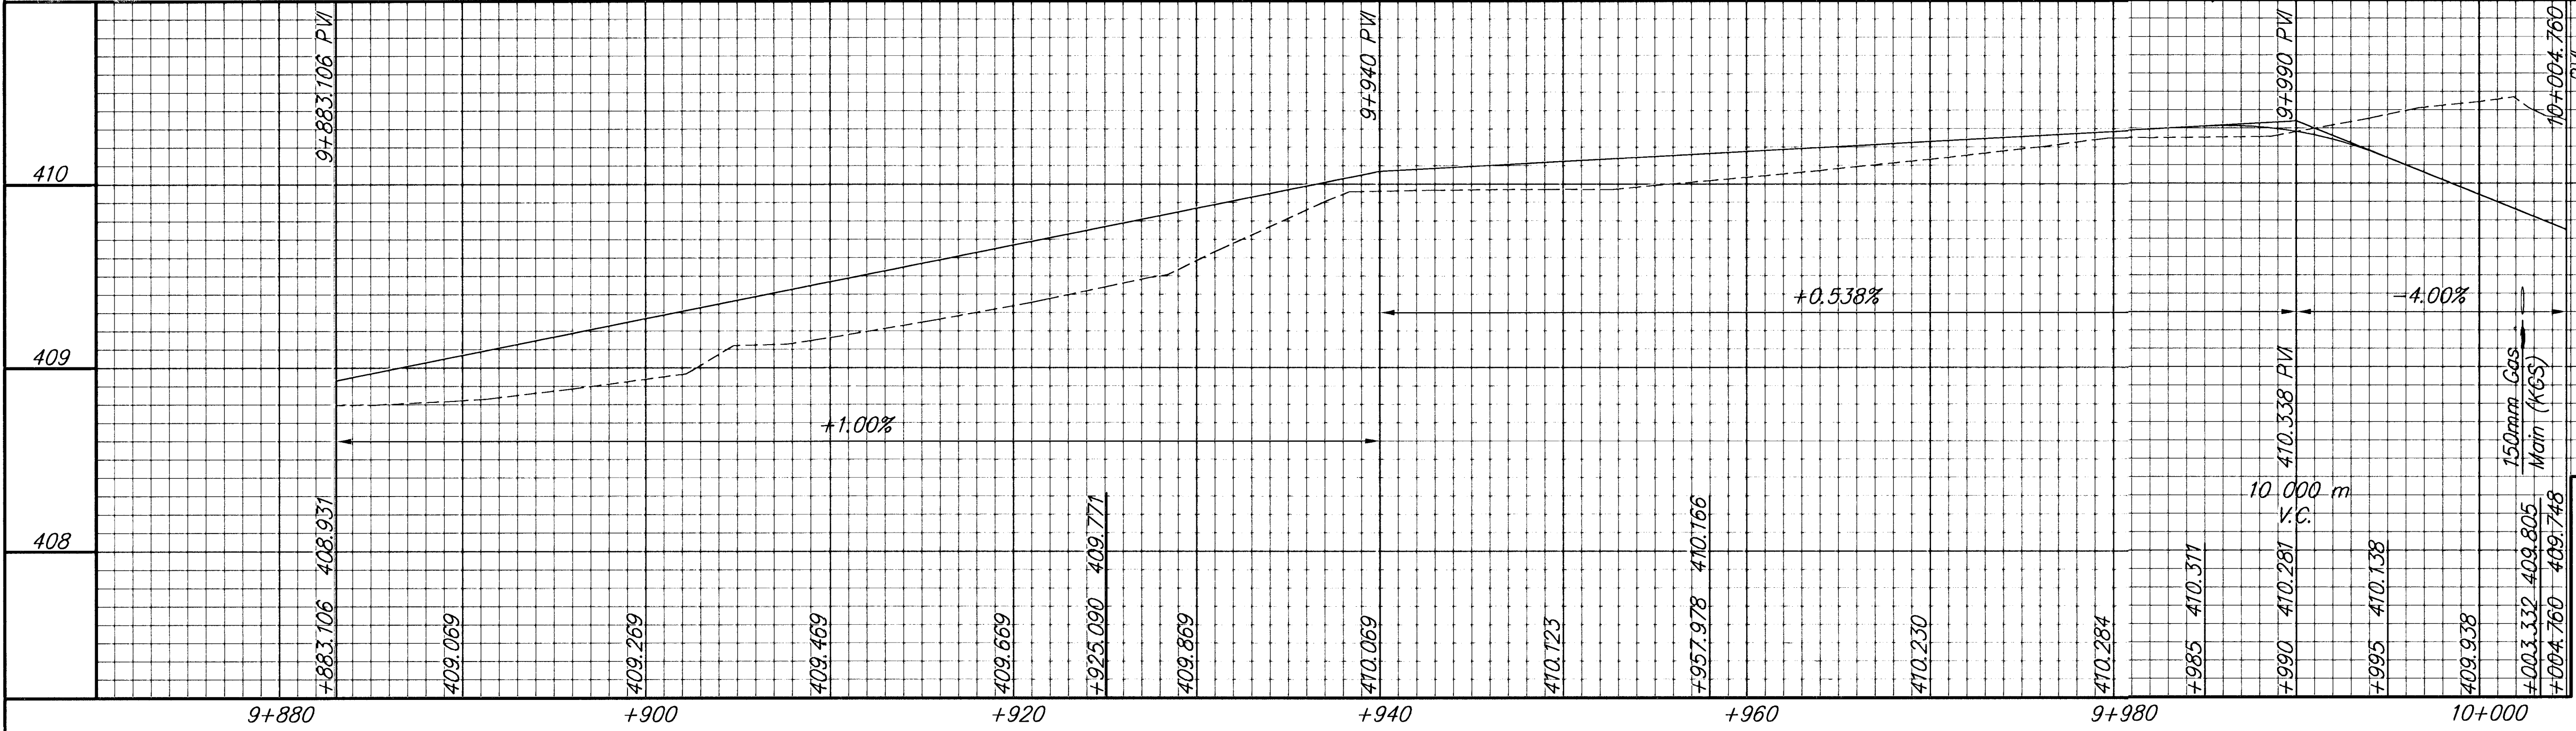


FHWA REGION NO.	STATE	PROJECT NUMBER	FISCAL YEAR	SHEET NUMBER	TOTAL SHEETS
7	KANSAS	871E-0115-01	1997	13	49

DATE	
BY	
REFERENCES NOTED	
REFERENCES CHECKED	

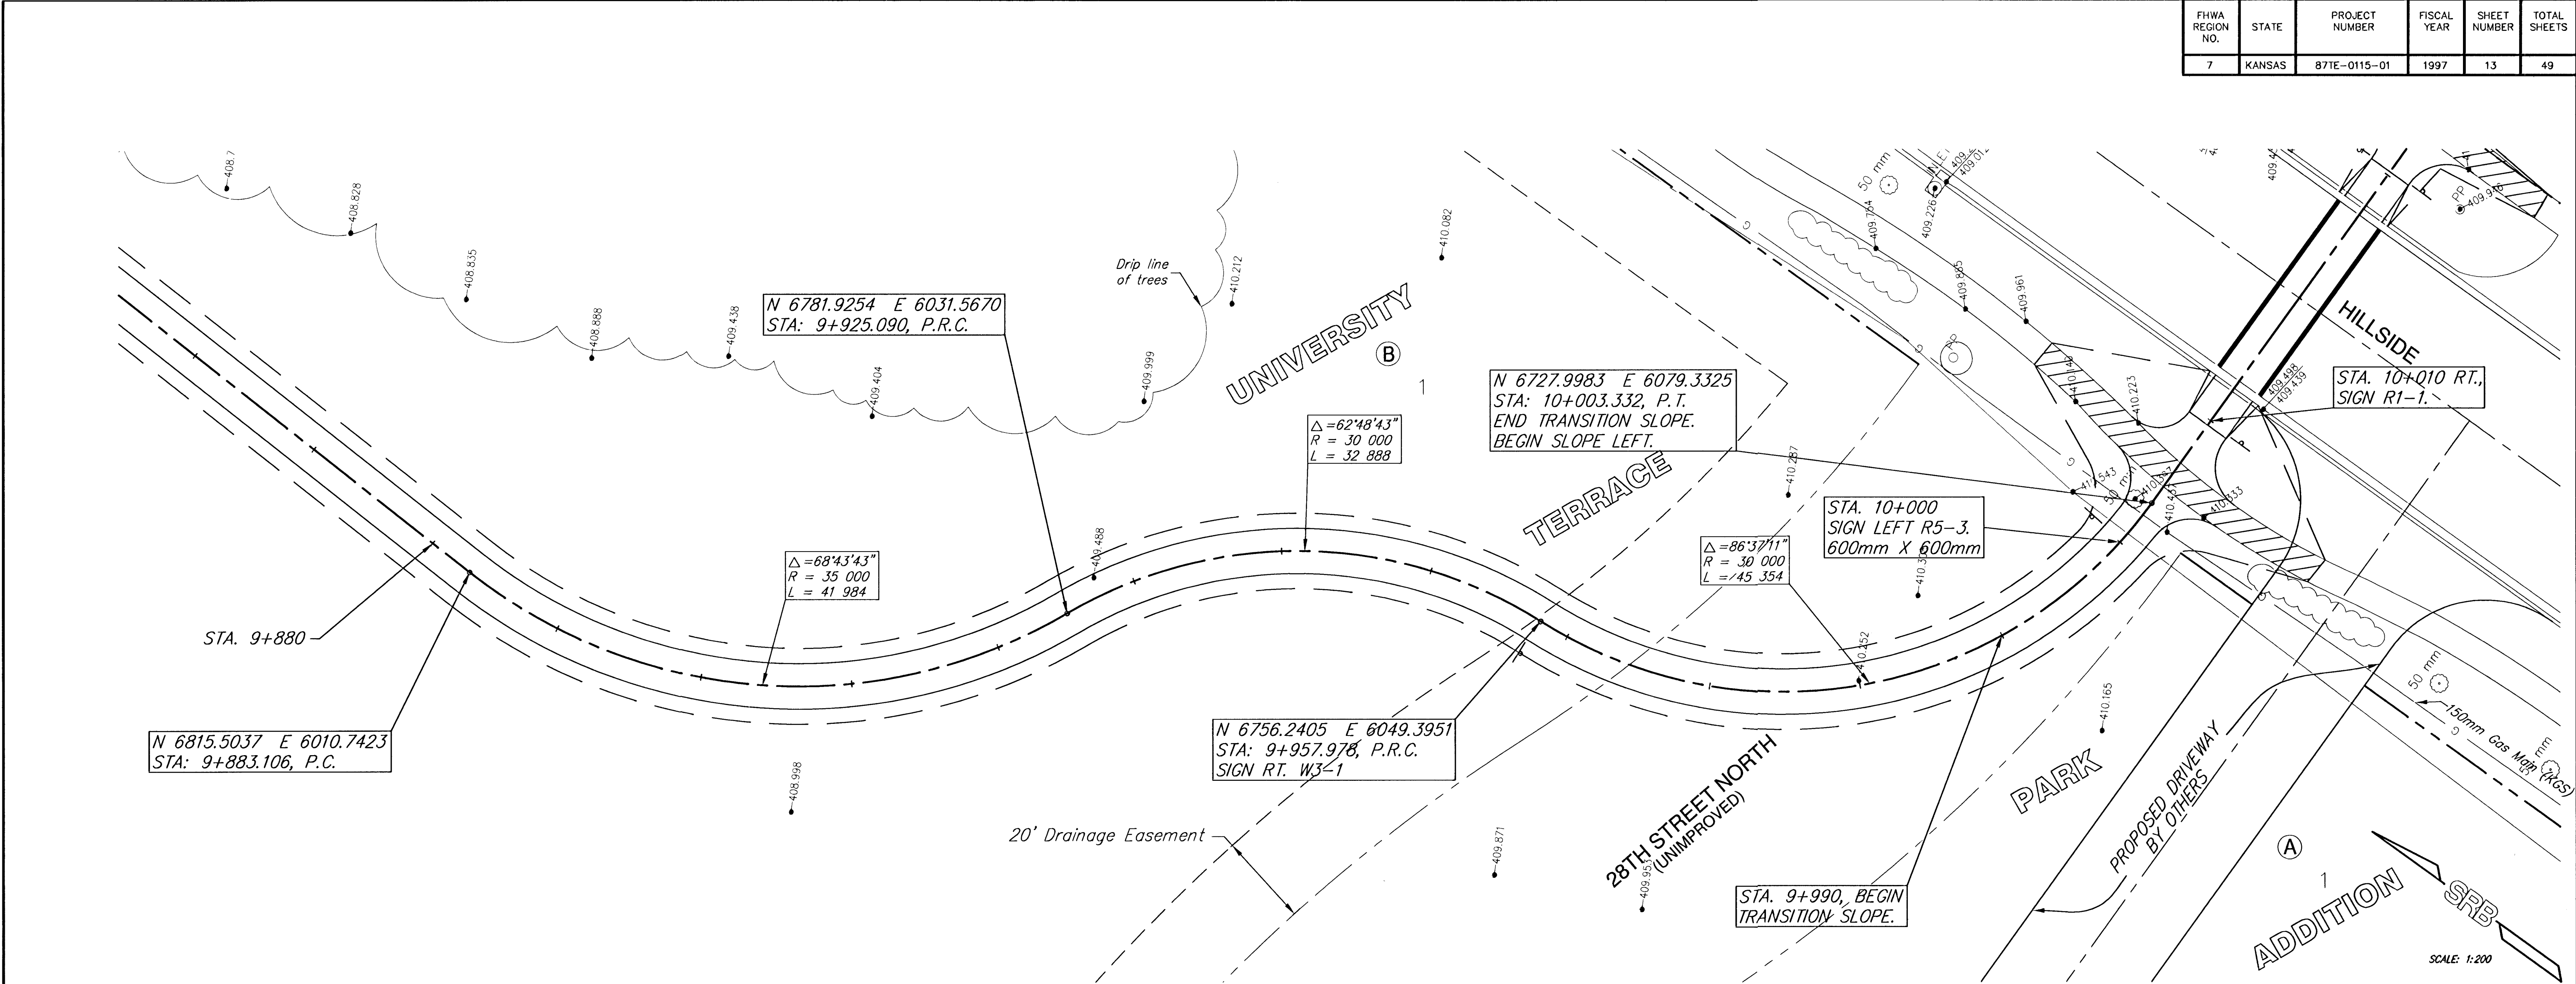

STA. 9+883.106 TO 10+004.760

K96 BIKEPATH - GROVE PARK TO OLIVER

WICHITA, KANSAS

SRB

SAVOY, RUGGLES & BOHM, P.A.

ENGINEERING & SURVEYING

924 NORTH MAIN

WICHITA, KANSAS 67203

www.srb1.com

316-264-8008

FAX 316-264-8211

C-MAIL: srb@srb1.com

PROJECT NUMBER

13

DATE

July 19, 2001

UTILITY

SRB

1554T

49