
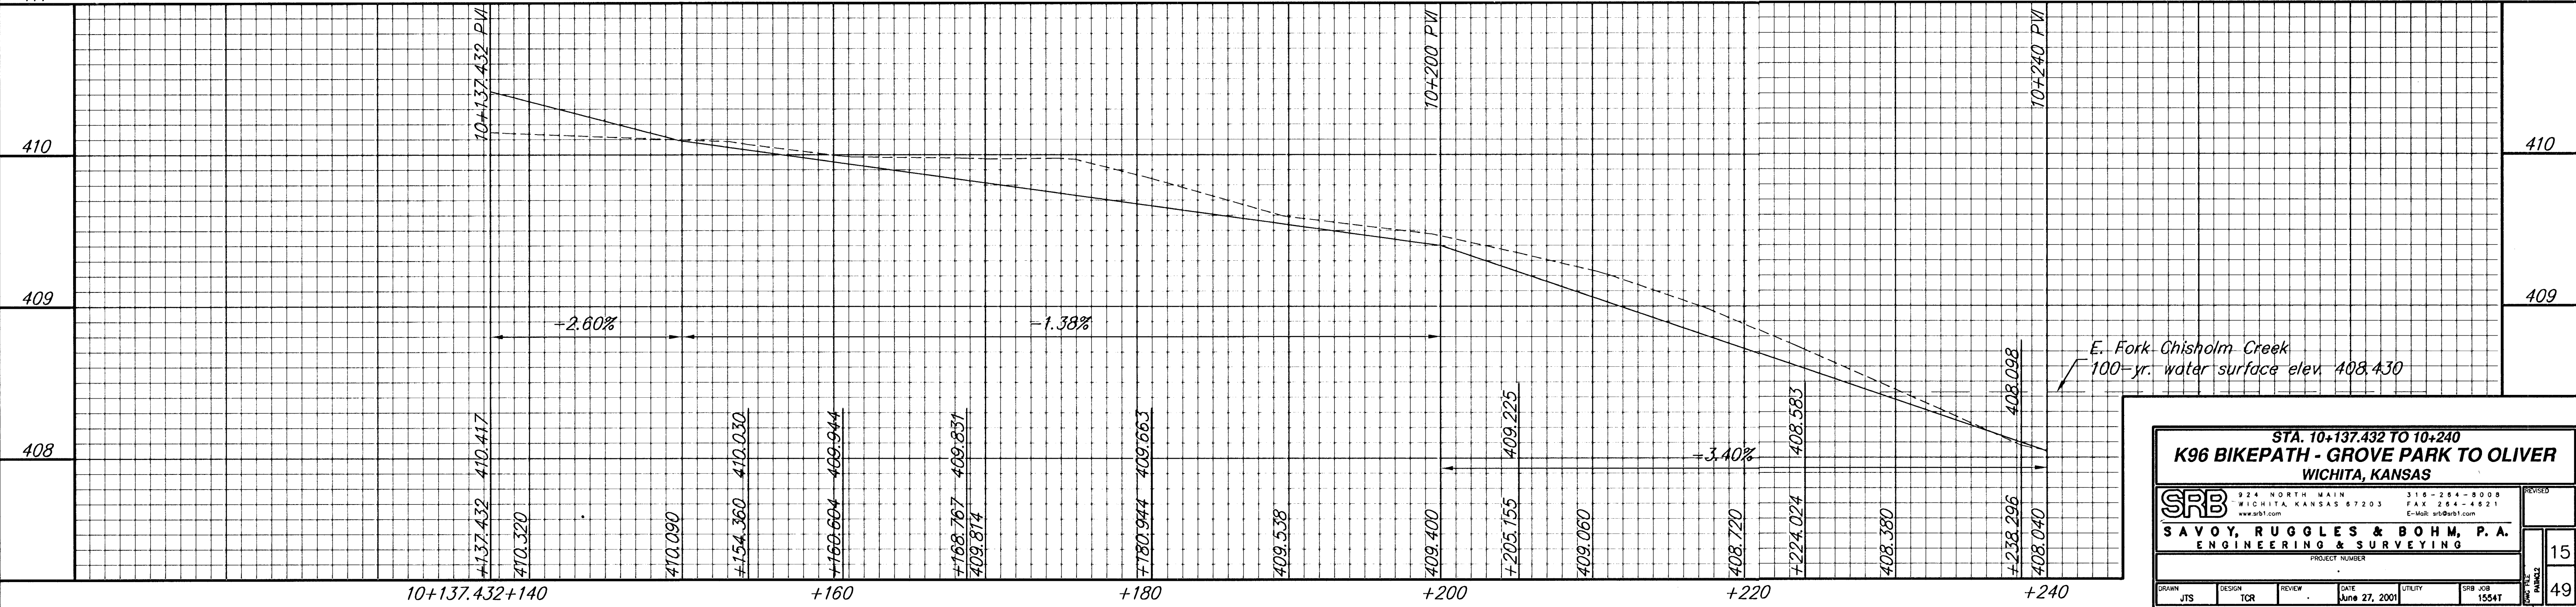


BY	DATE
REFERENCES NOTED	REFERENCES CHECKED

FHWA REGION NO.	STATE	PROJECT NUMBER	FISCAL YEAR	SHEET NUMBER	TOTAL SHEETS
7	KANSAS	87TE-0115-01	1997	15	49

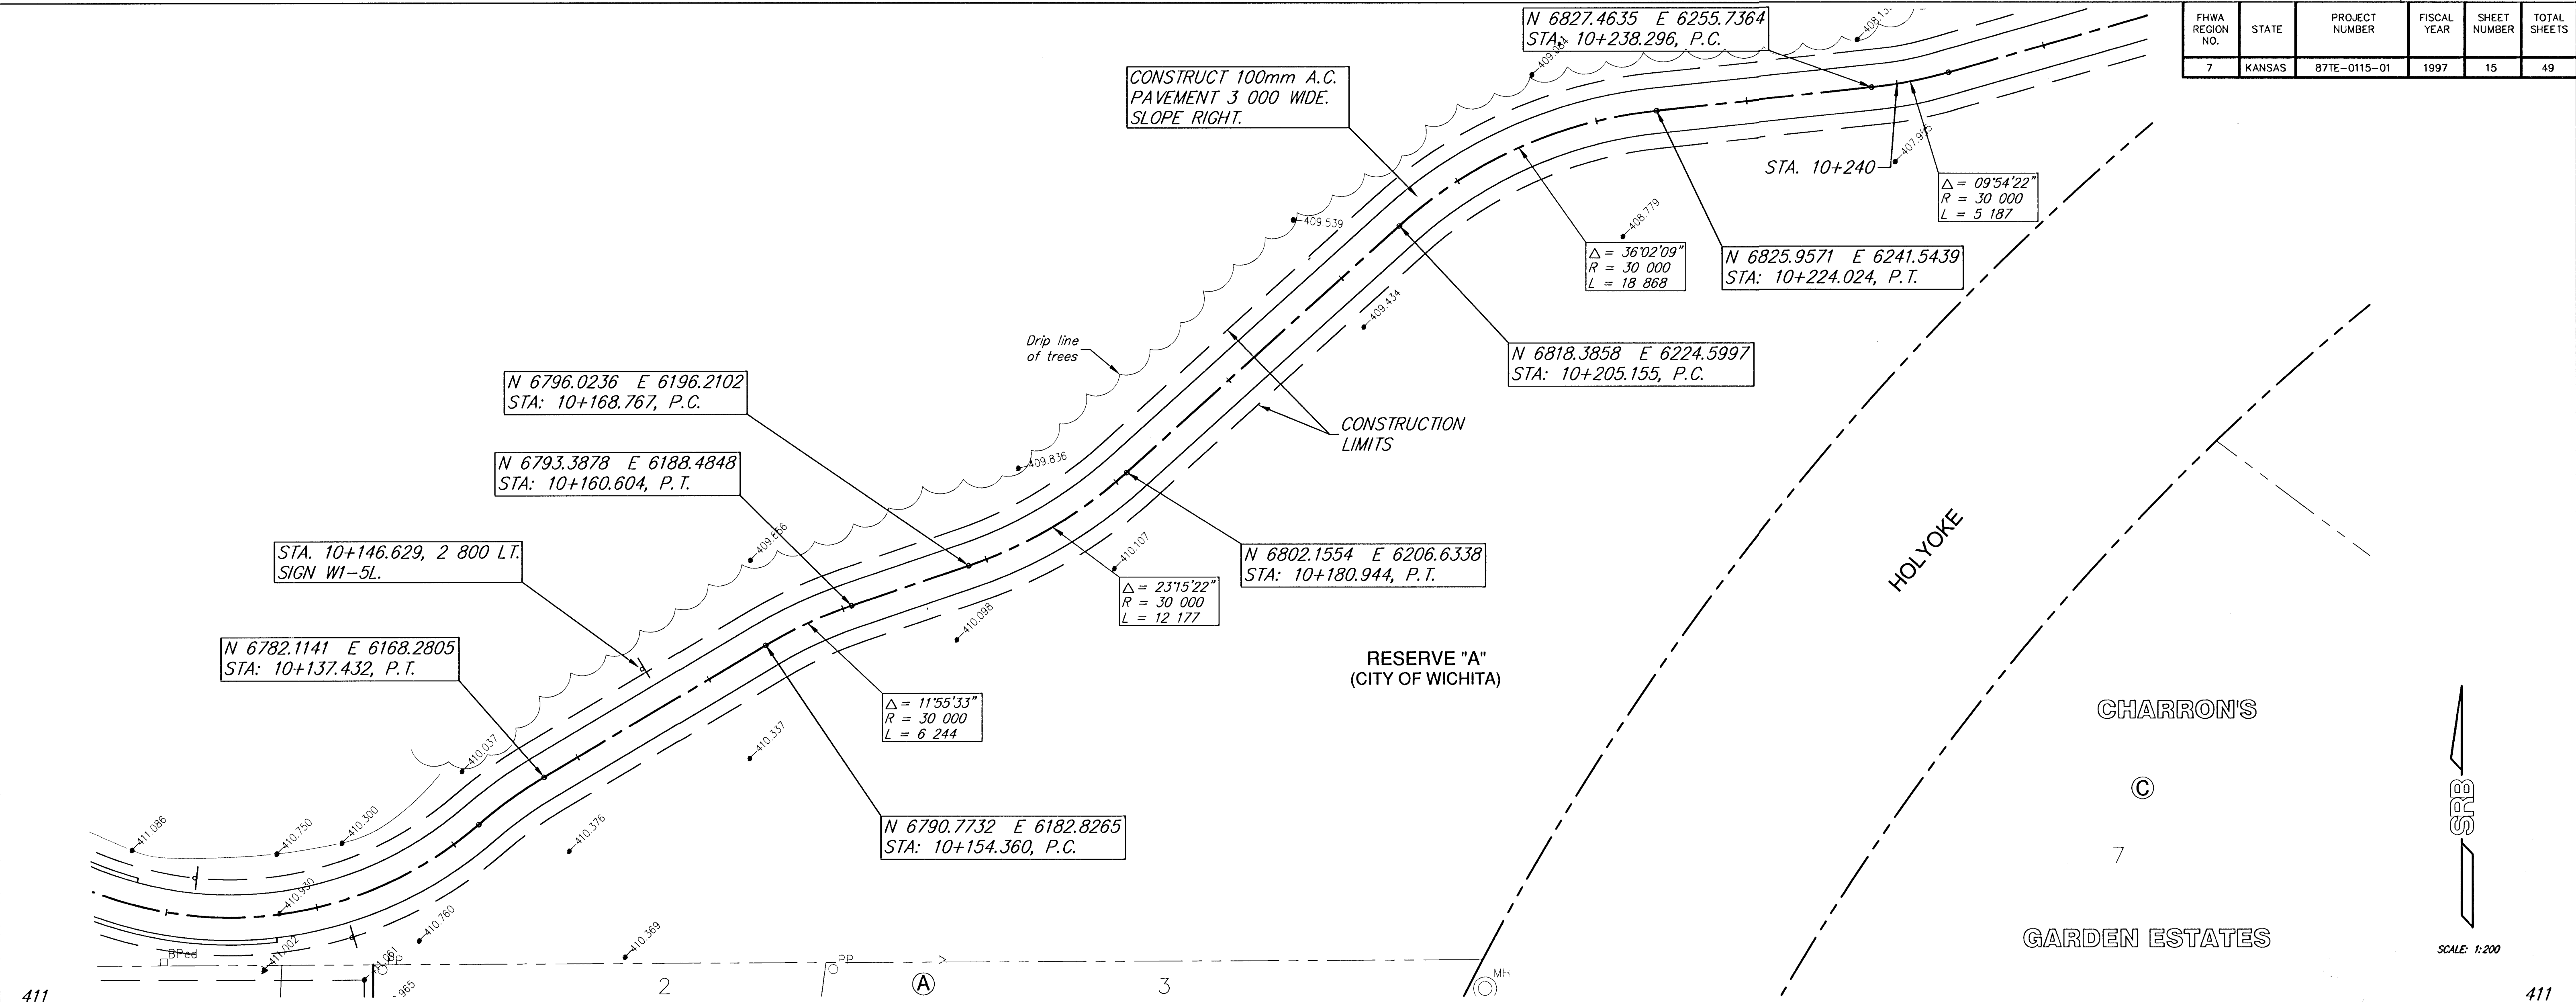

STA. 10+137.432 TO 10+240

K96 BIKEPATH - GROVE PARK TO OLIVER

WICHITA, KANSAS

SRB

924 NORTH MAIN
WICHITA, KANSAS 67203
www.srb.com

316-264-8008
FAX 316-264-4821
E-Mail: info@srb.com

SAVOY, RUGGLES & BOHM, P.A.

ENGINEERING & SURVEYING

PROJECT NUMBER

DRAWN

JTS

DESIGN

TCR

REVIEW

DATE

June 27, 2001

UTILITY

SRB JOB

1554T

REVISION

15

49