
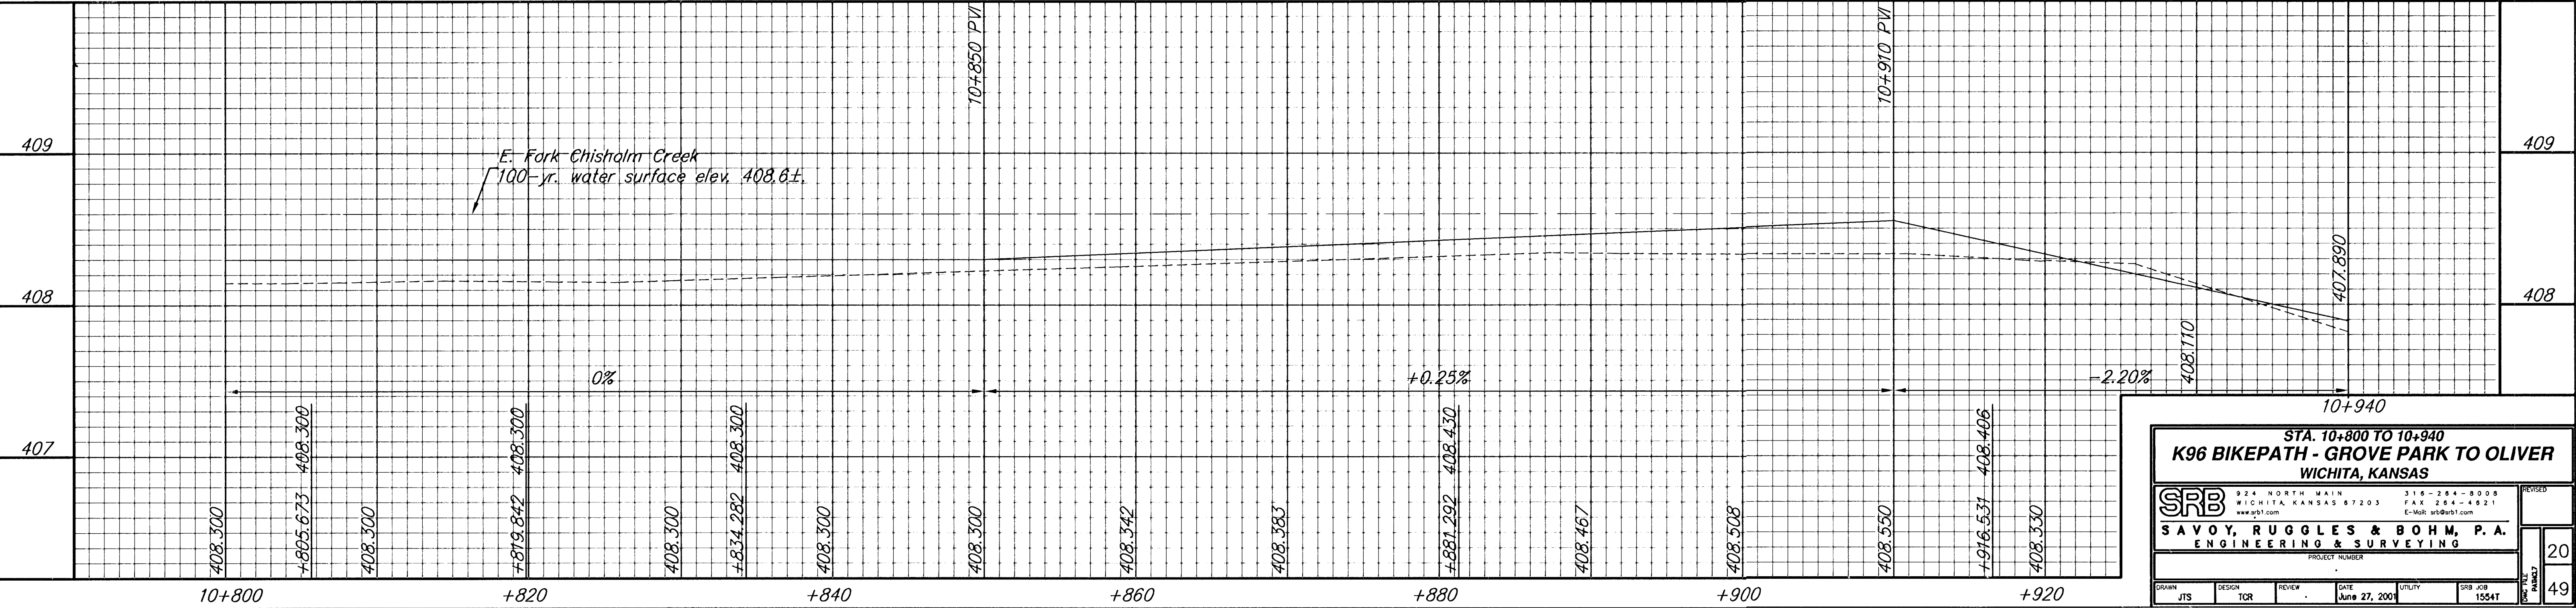


FHWA REGION NO.	STATE	PROJECT NUMBER	FISCAL YEAR	SHEET NUMBER	TOTAL SHEETS
7	KANSAS	87TE-0115-01	1997	20	49

BY	DATE
REFERENCES NOTED	
REFERENCES CHECKED	

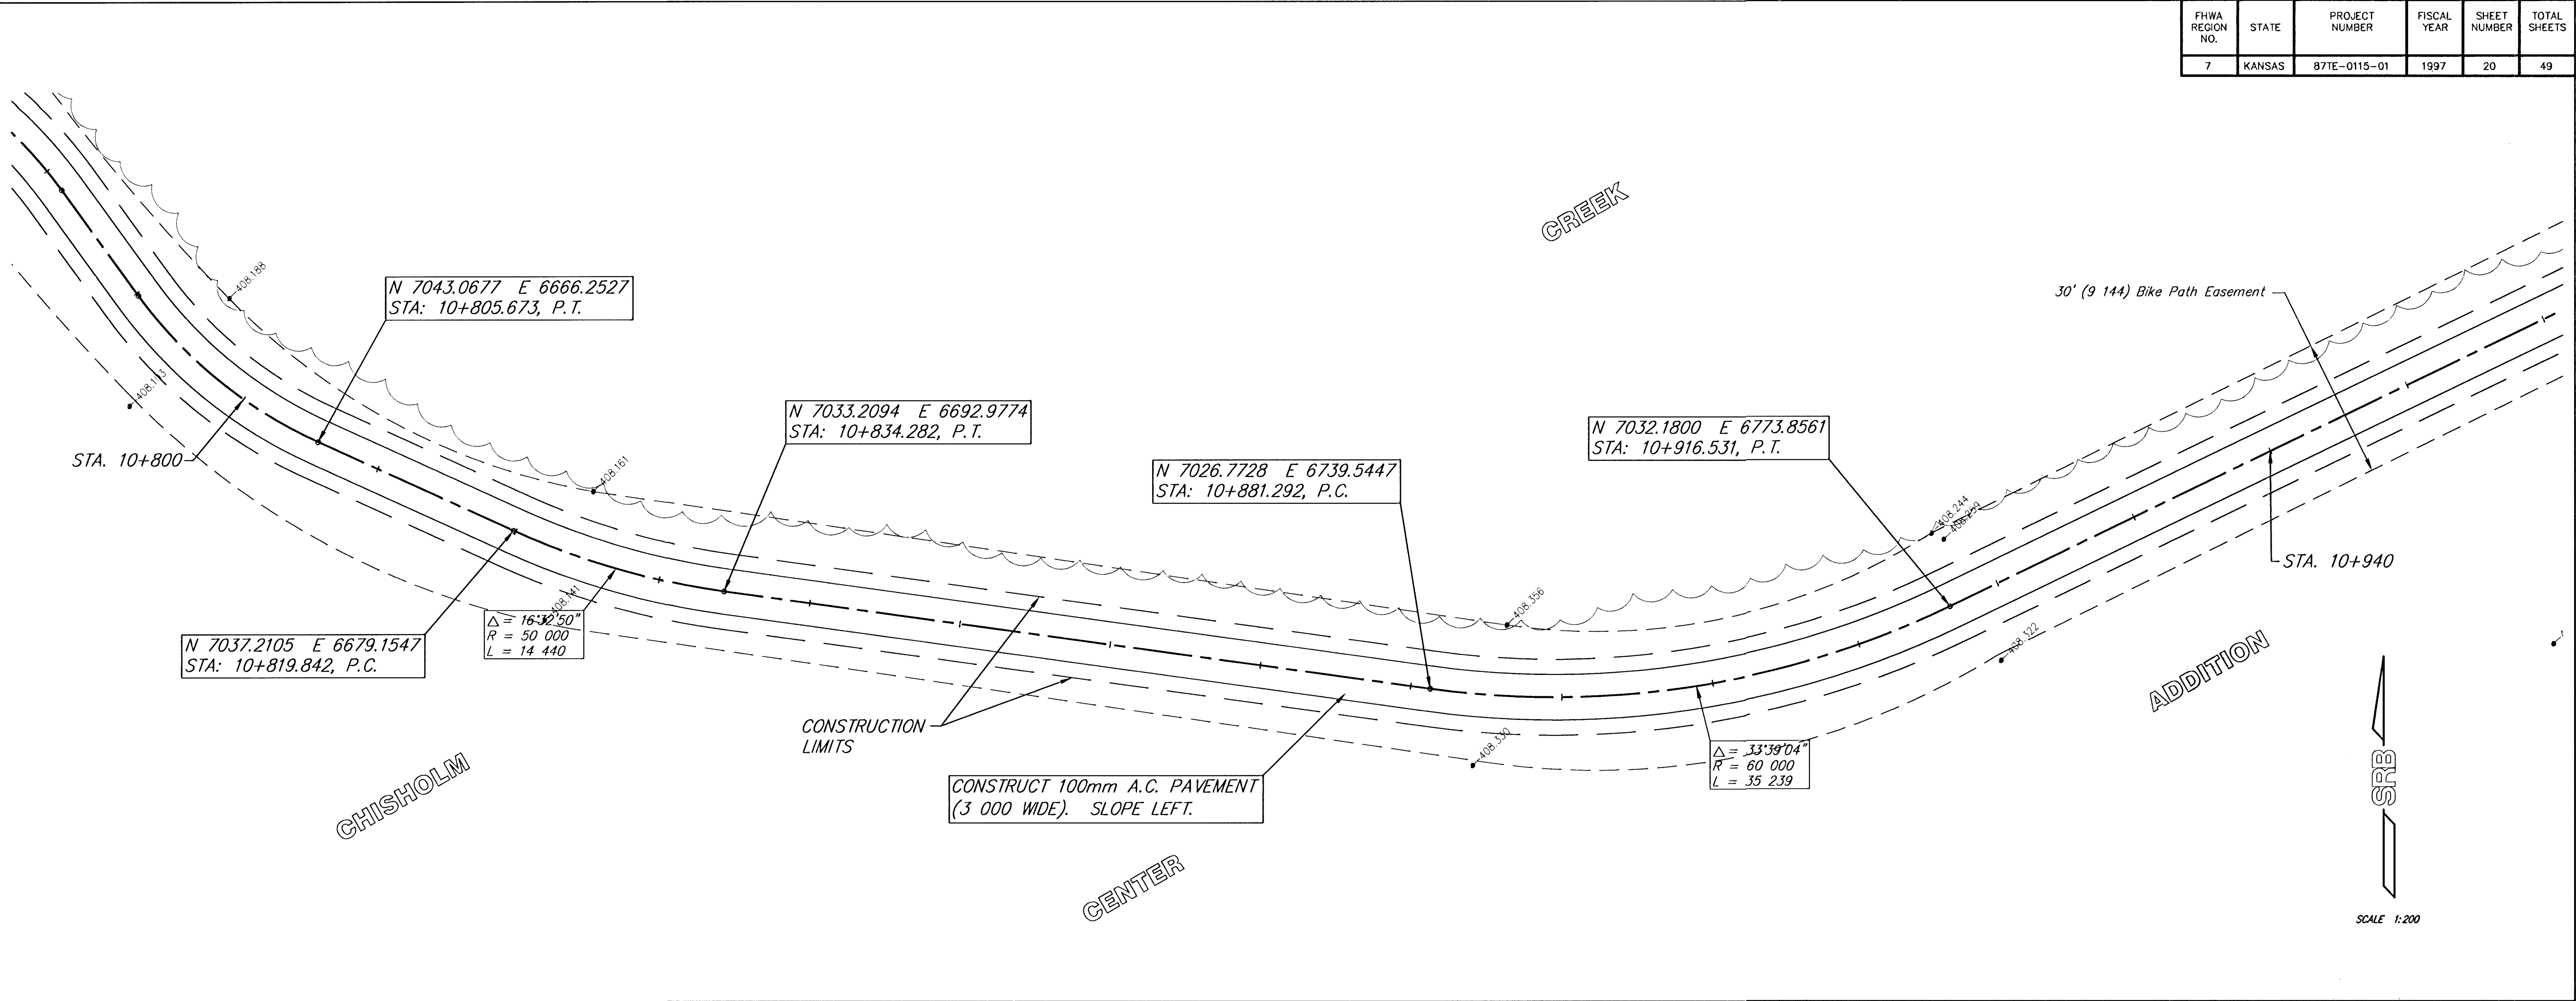

STA. 10+800 TO 10+940 K96 BIKEPATH - GROVE PARK TO OLIVER WICHITA, KANSAS					
SRB		SAVOY, RUGGLES & BOHM, P.A. ENGINEERING & SURVEYING		REVISED	
924 NORTH MAIN WICHITA, KANSAS 67203 www.srb1.com		316-264-8008 FAX 316-264-4621 E-Mail: srbsrb1.com		20	
PROJECT NUMBER					
DESIGNED	DESIGN	REVIEW	DATE	UTILITY	SRB JOB
JTS	TCR		June 27, 2001		1554T
					49