


BY	DATE
REFERENCES NOTED	
REFERENCES CHECKED	

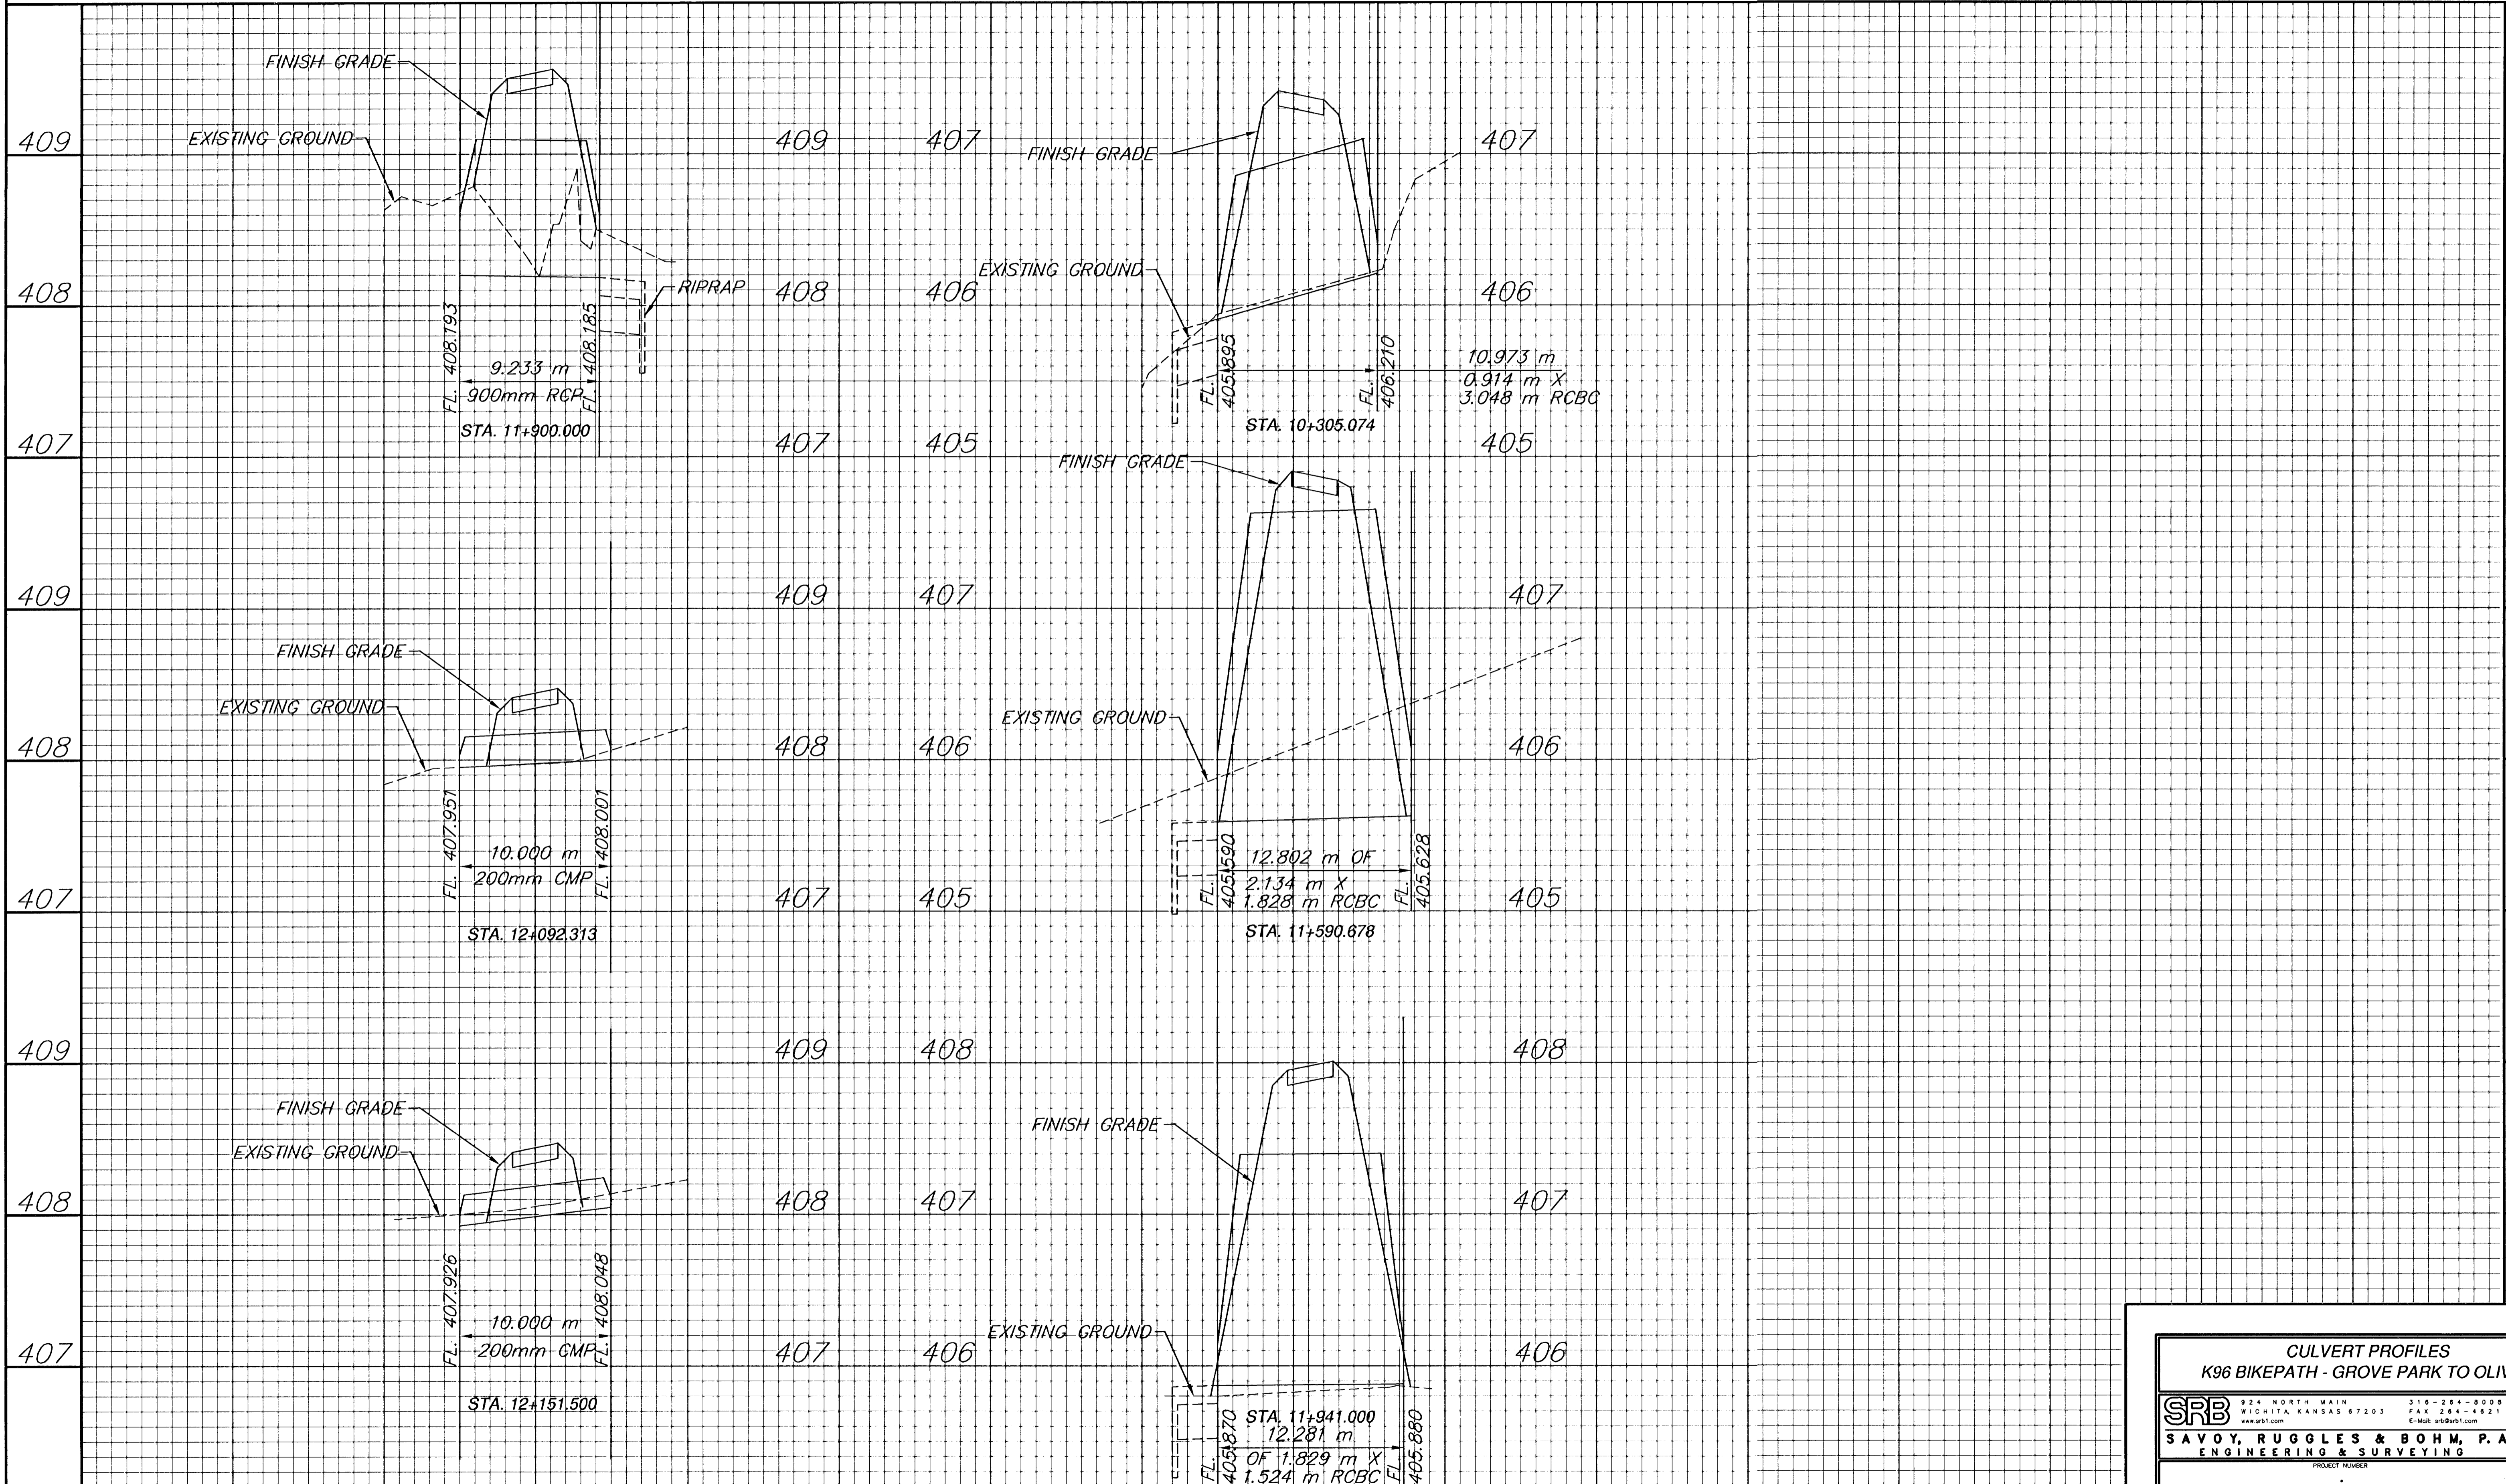

<b>CULVERT PROFILES</b>			
<b>K96 BIKEPATH - GROVE PARK TO OLIVER</b>			
<b>SRB</b>	924 NORTH MAIN WICHITA, KANSAS 67203 www.srb.com	316-264-8008 FAX 316-264-6921 E-Mail: srb@srb.com	REVISED
	<b>SAVOY, RUGGLES &amp; BOHM, P.A.</b> ENGINEERING & SURVEYING		33
PROJECT NUMBER			
DRAWN JTS	DESIGN TCR	REVIEW	DATE July 30, 2001
		UTILITY	SRB JOB 1554T
			49