



FHWA REG NO.	STATE	PROJECT NO.	YEAR	SHEET NO.	TOTAL SHEETS
7	KANSAS	87 N-0198-01	2001	32	82

FED. AID NO. - CMQ-N019(801)

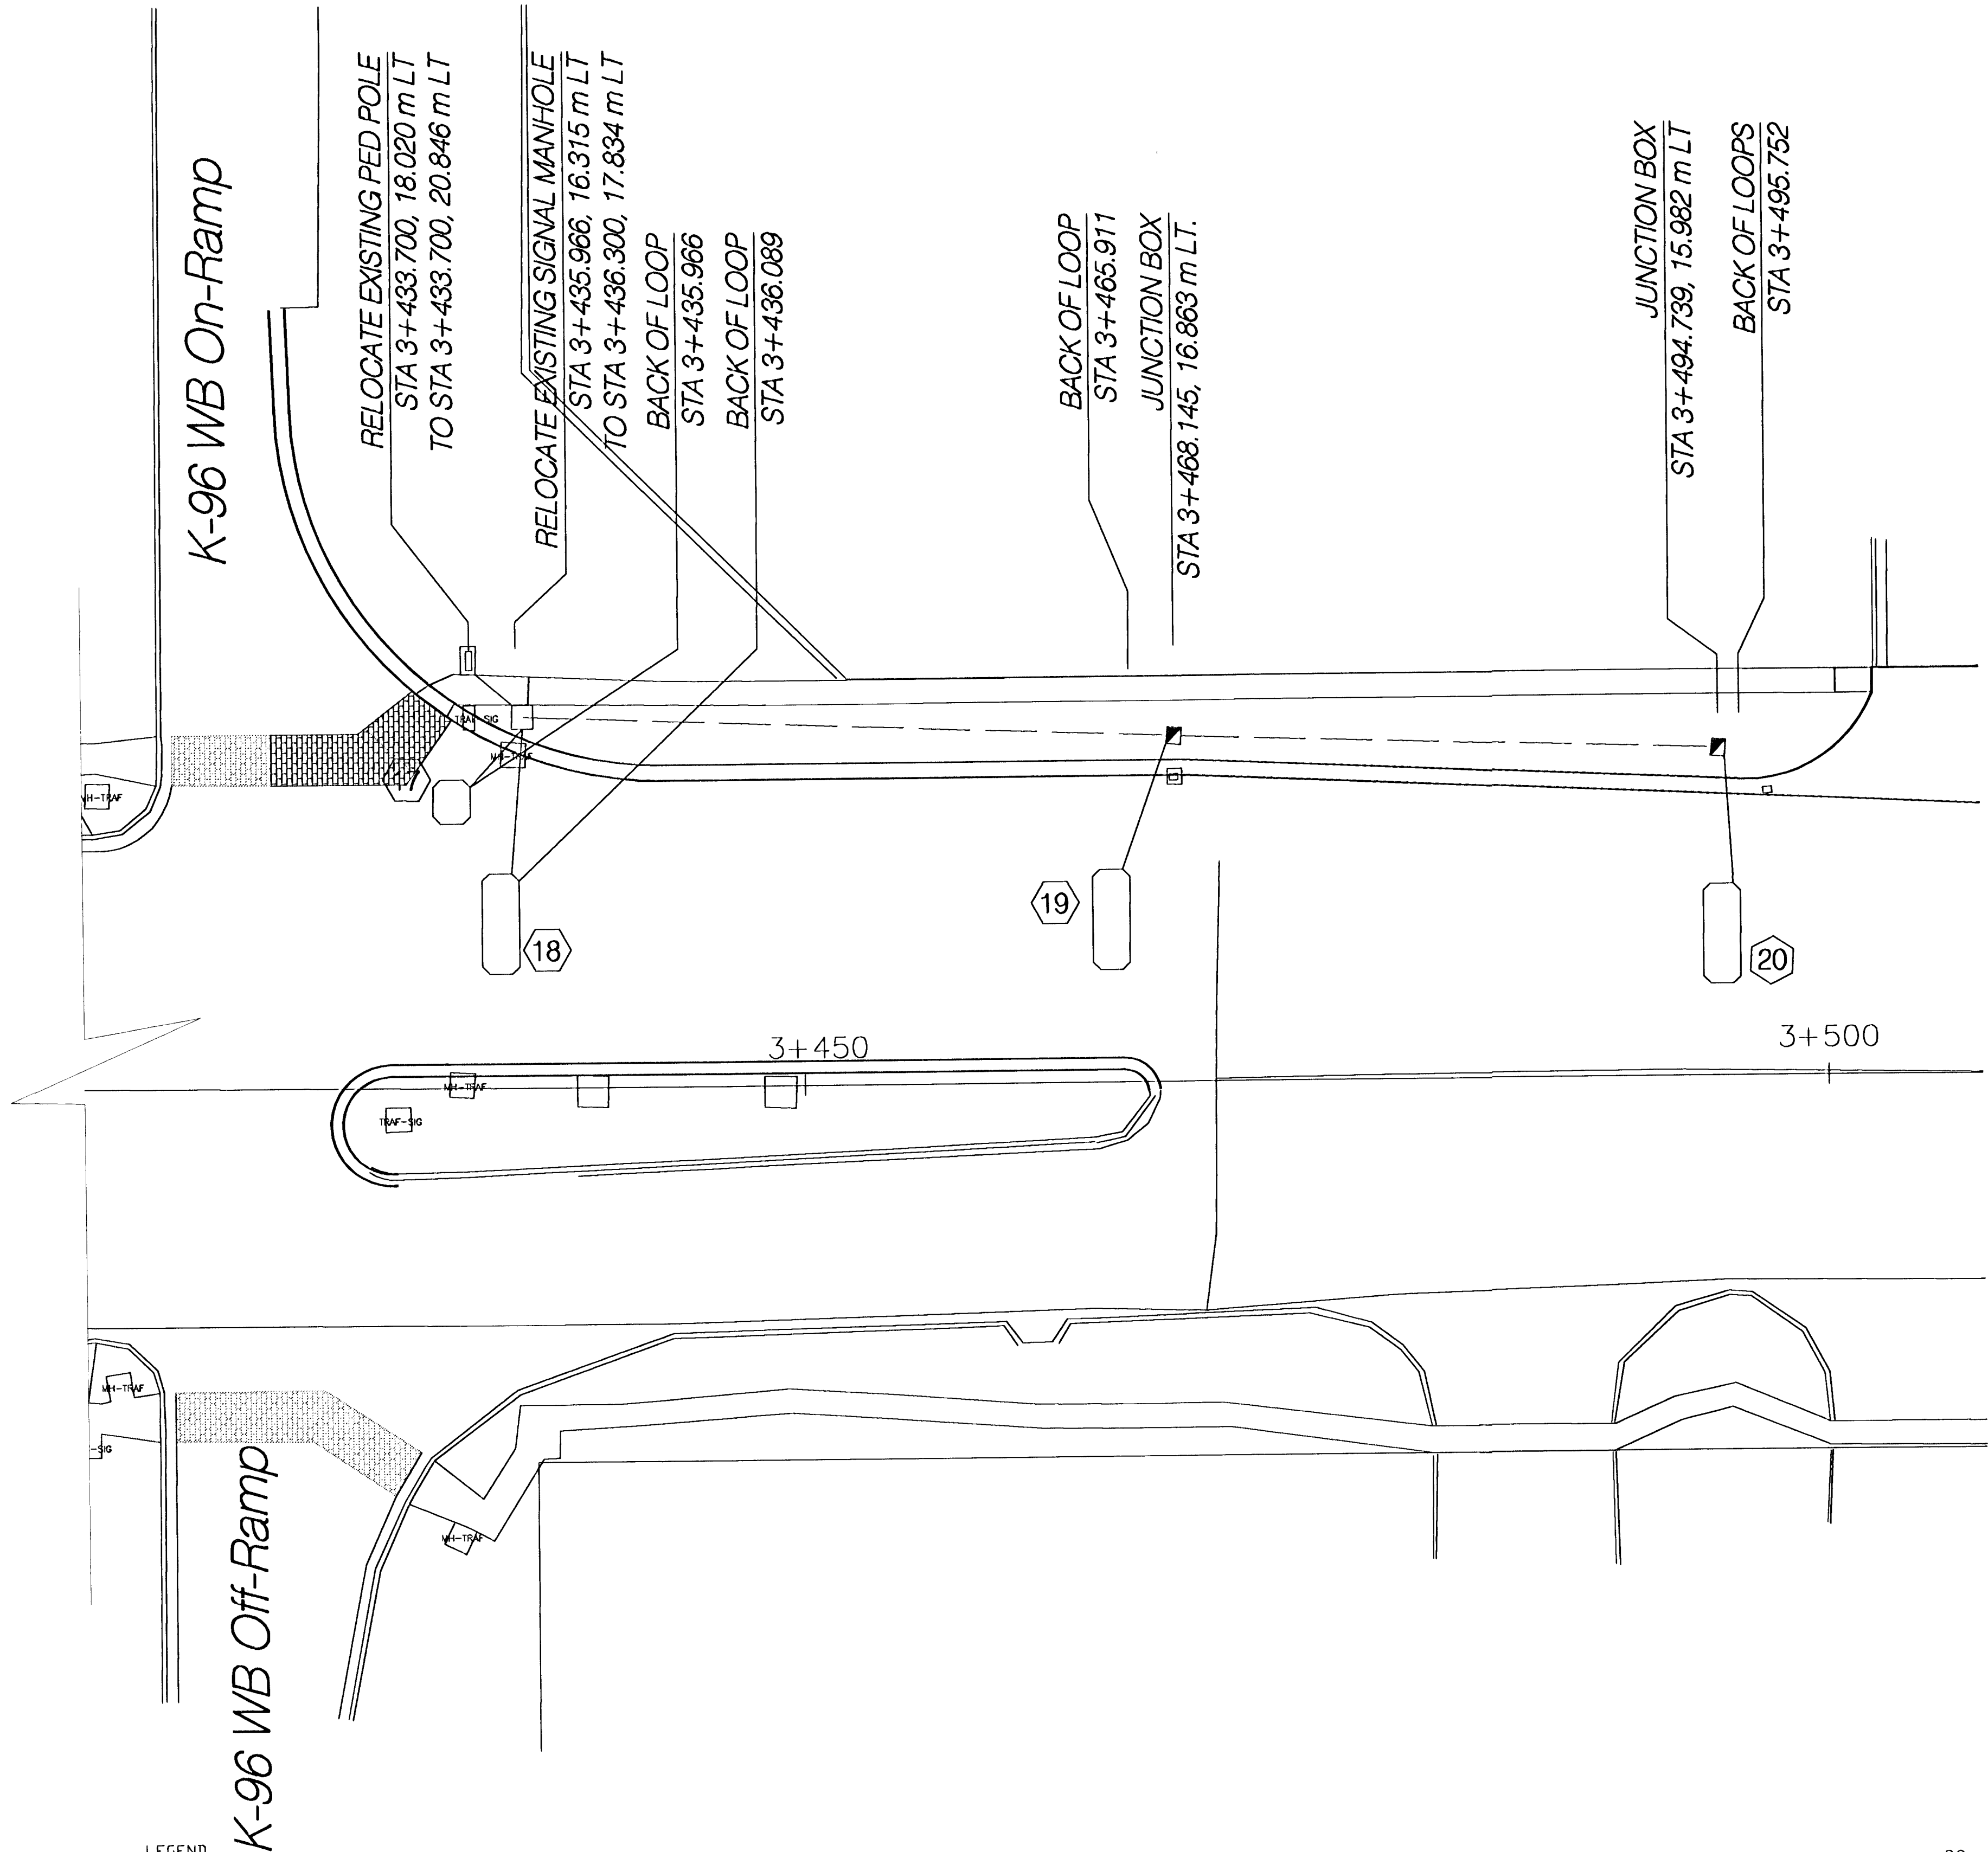

- LEGEND
- | | | | |
|--|------------------------------|--|----------------------------------|
| | EXISTING TRAFFIC SIGNAL POLE | | STANDARD INDUCTION LOOP DETECTOR |
| | SERVICE BOX | | CONDUIT IN TRENCH |
| | DETECTOR NUMBER | | |

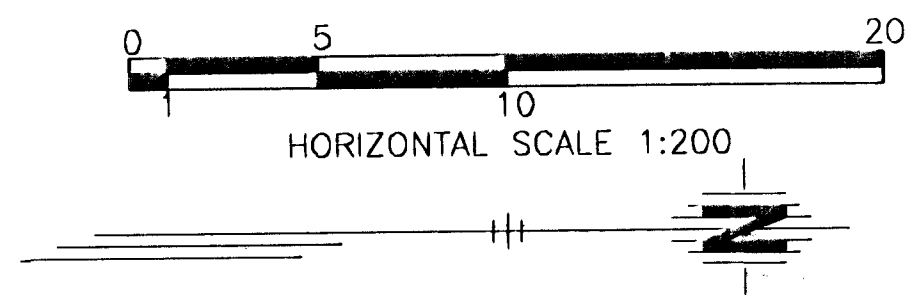

ROCK ROAD
TRAFFIC SIGNAL
ROCK ROAD & K-96

HWS
Consulting Group Inc.

Manhattan Office
3208 Kimball Avenue
Manhattan, KS 66503
Phone: (785) 539-2202
Fax: (785) 539-2393

Designed By: JH	Checked By: JDM
Drawn By: BJD	Date: 11/14/01 Job No. 55-70-2003