


FHWA REG NO.	STATE	PROJECT NO.	YEAR	SHEET NO.	TOTAL SHEETS
7	KANSAS	87 N-0198-01	2001	48	82

FED. AID NO. - CMQ-N019(801)


NOTE: USE THERMOPLASTIC FROM STA 3+017.50 TO STA 3+281.35 (ASPHALT SURFACE)
 USE COLD PLASTIC FROM STA 3+281.35 TO STA 3+470.04 (CONCRETE SURFACE)
 USE THERMOPLASTIC FROM STA 3+470.04 TO STA 3+538.98 (ASPHALT SURFACE)

ROCK ROAD PMK.DWG

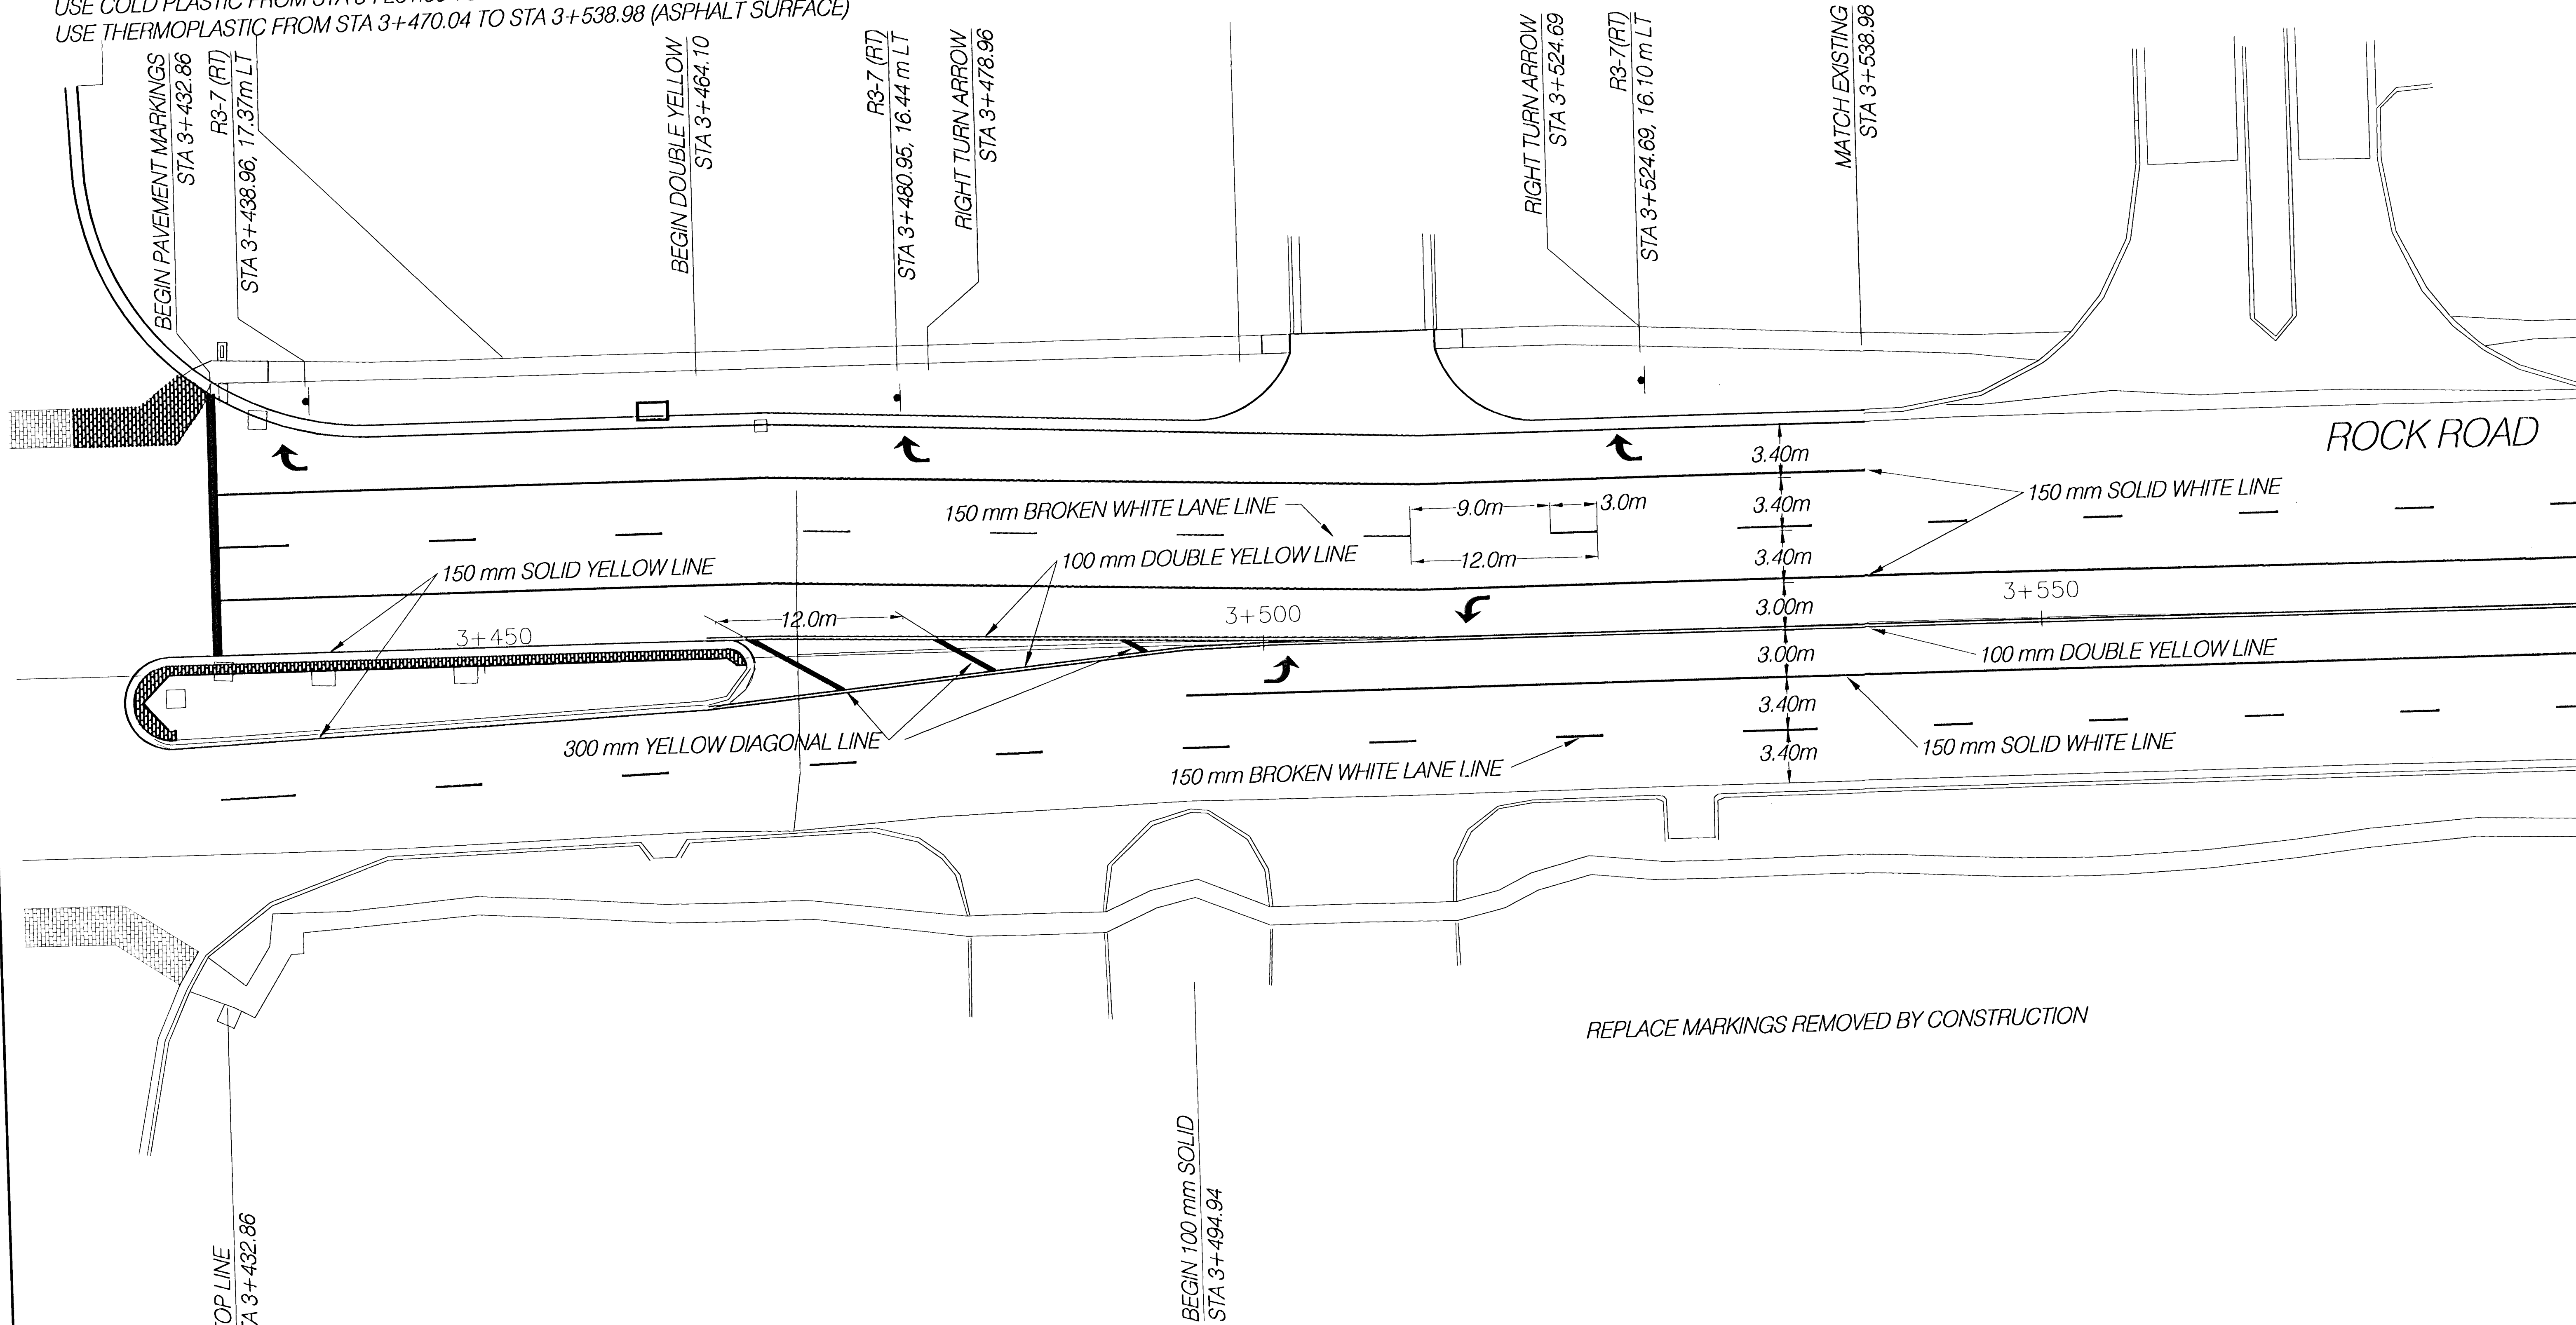

REPLACE MARKINGS REMOVED BY CONSTRUCTION

SIGN LEGEND		
R3-7	RIGHT LANE MUST TURN RIGHT	3

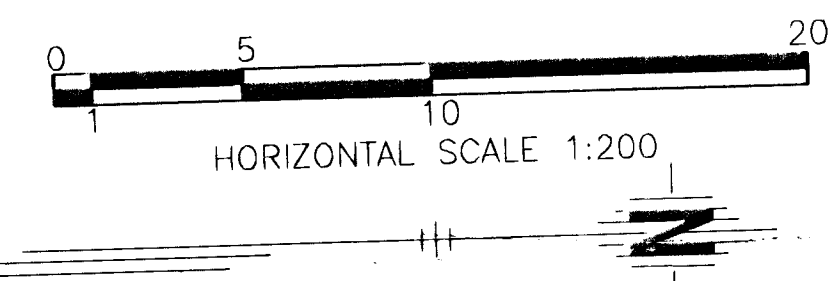

ROCK ROAD

PAVEMENT MARKINGS & SIGNING

STA. 3+444 - 3+550

HWS
Consulting Group Inc.

Manhattan Office
3206 Kimball Avenue
Manhattan, KS 66503
Phone: (785) 539-2202
Fax: (785) 539-2383

Designed By: JH	Checked By: JDM
Drawn By: BJD	Date: 7/3/01 Job No. 55-70-2003