


PLOTTED: Monday, May 09, 2016 @ 10:47:00 AM

J:\CIVIL\05745\DWG\XSEC\05745X507.DWG

STATE	PROJECT NO.	YEAR	SHEET NO.	TOTAL SHEETS
KANSAS	87 N-0597-01	2016	175	191

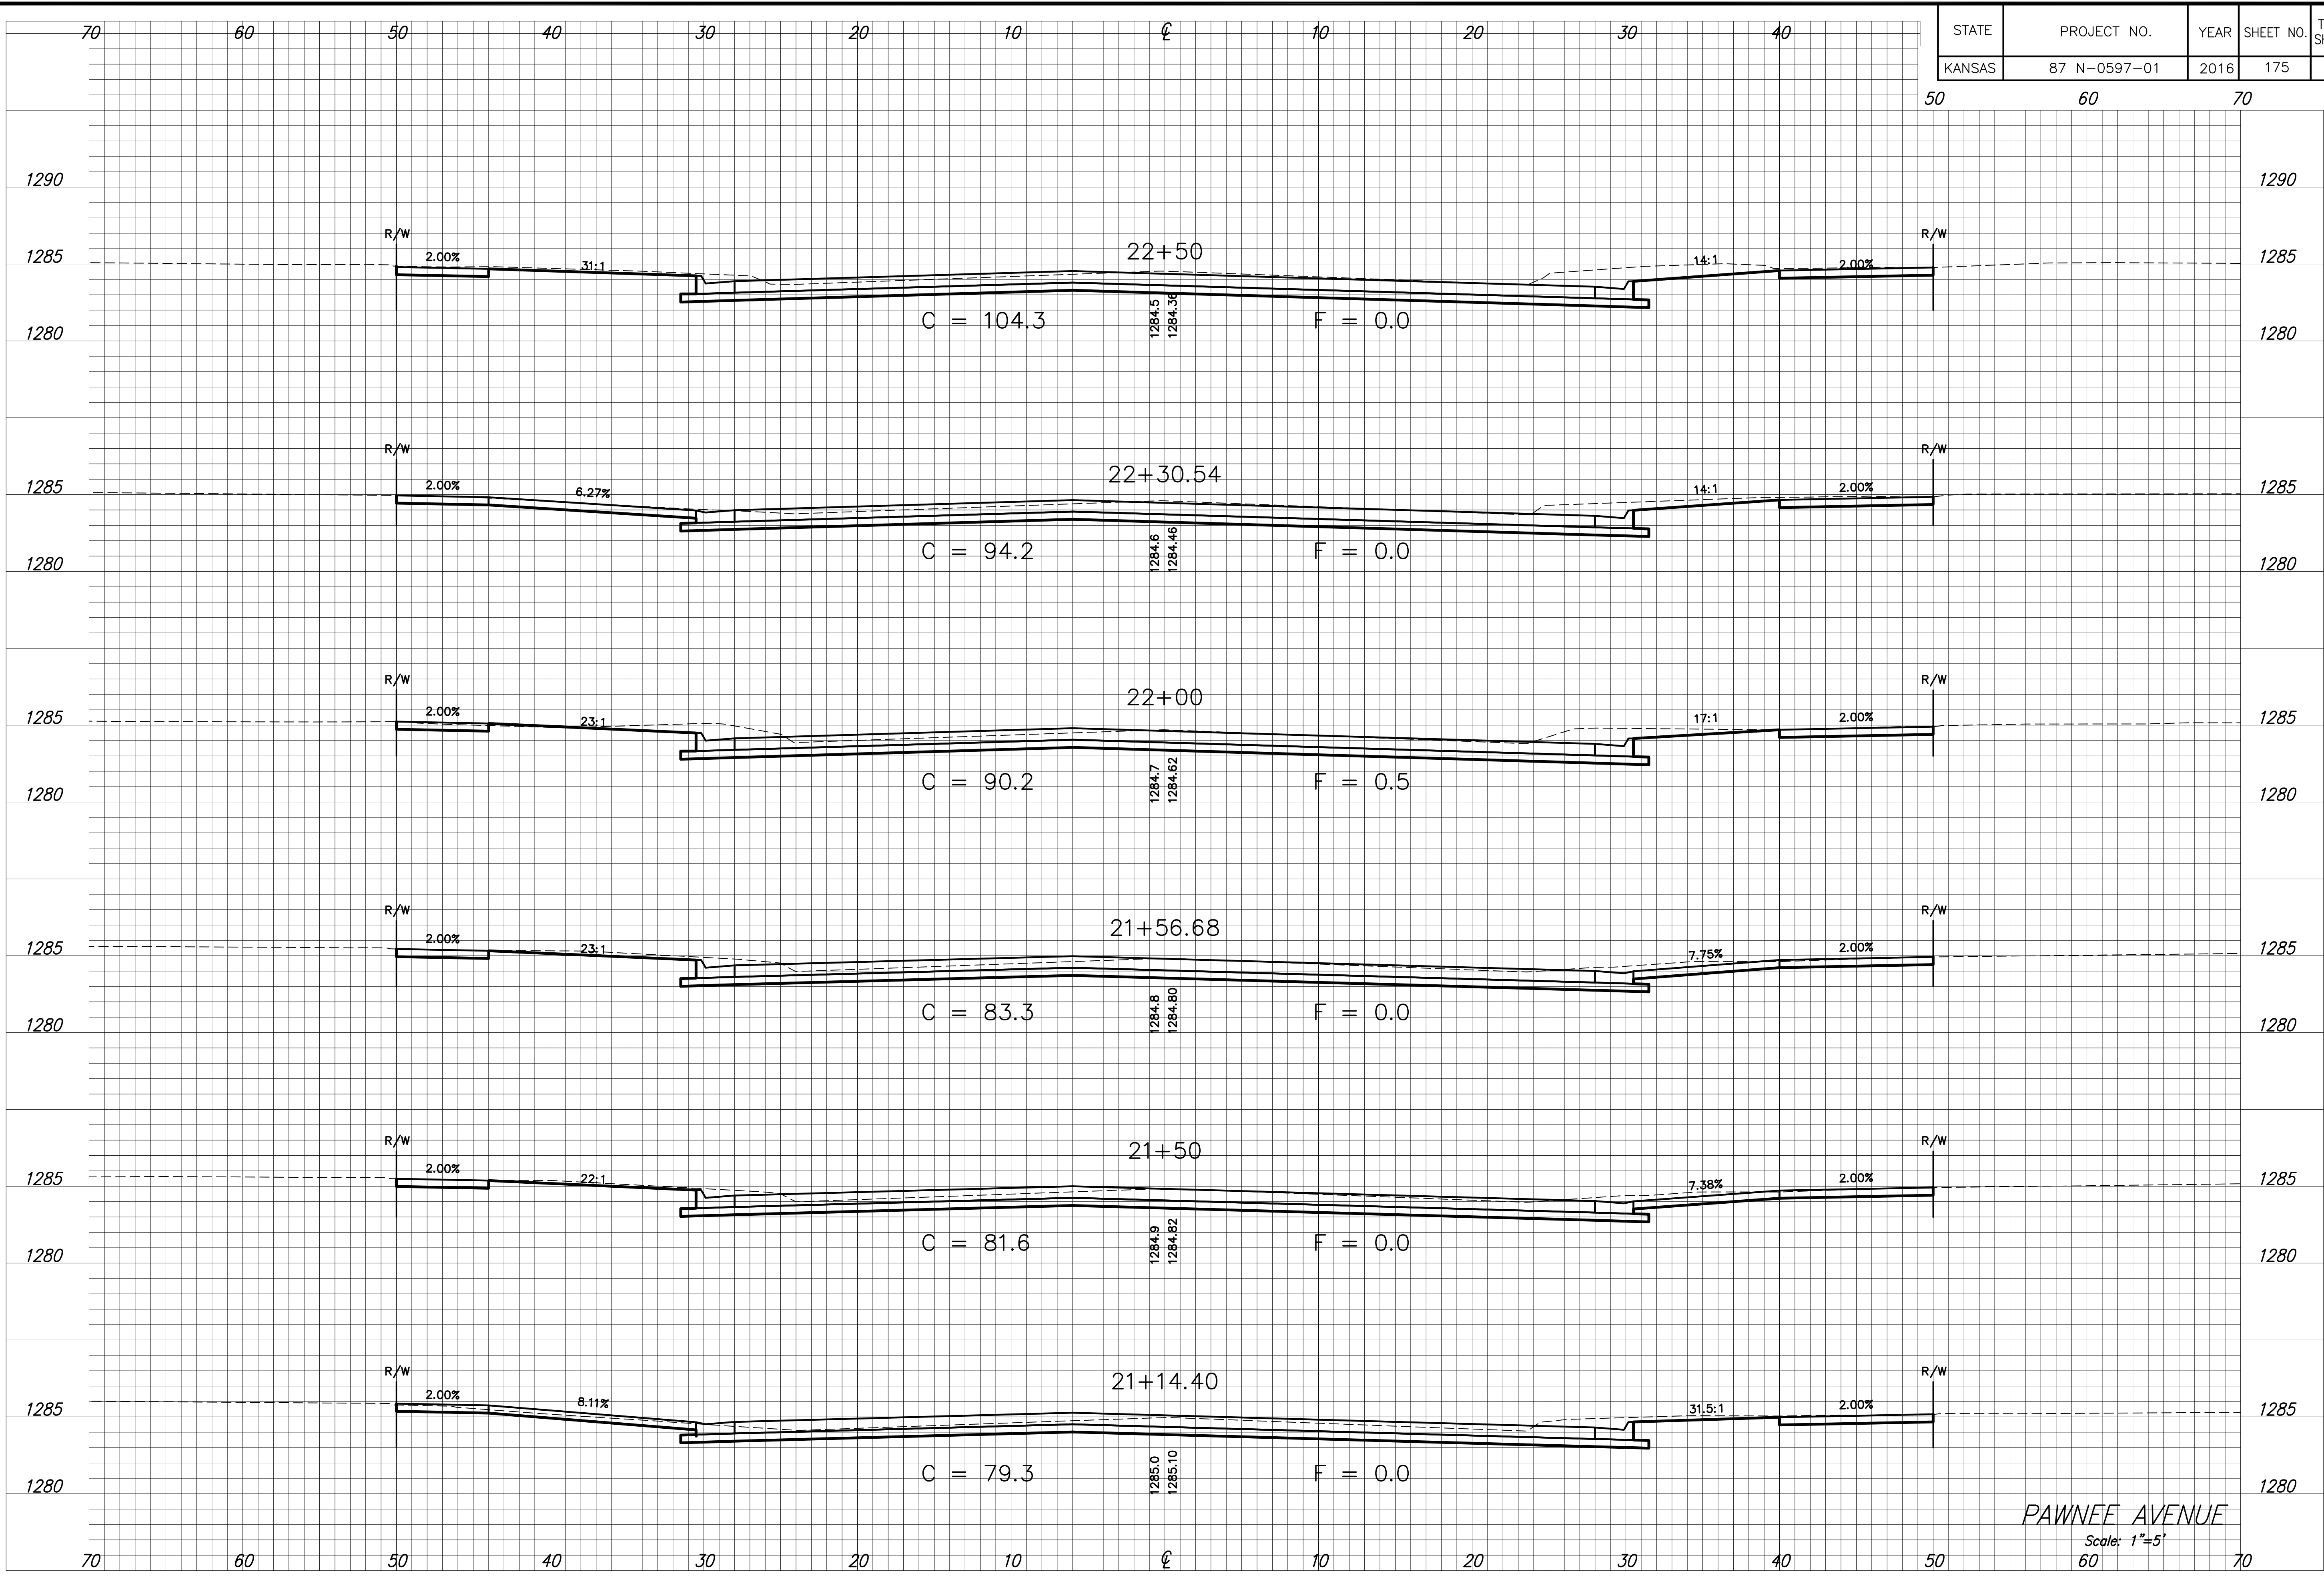

PAWNEE AVENUE  
Scale: 1"=5'

STREET IMPROVEMENTS FOR:  
**PAWNEE AVENUE**  
FROM HYDRAULIC TO POPLAR  
WICHITA, KANSAS

©2013 MKEC Engineering All Rights Reserved  
www.mkec.com  
These drawings and their contents, including, but not limited to, all concepts, designs, & ideas are the exclusive property of MKEC Engineering (MKEC), and may not be used or reproduced in any way without the express consent of MKEC.

**CROSS SECTIONS**  
STA. 21+15.27 TO  
STA. 22+50

PROJECT NO.	87 N-0597-01	
DATE	DATE	
SCALE	1"=5'	
DESIGNED	DRAWN	CHECKED
JRA	JSB	JRA
NO.	REVISION	DATE
SHEET NO.		
175 OF 191		