


STATE	PROJECT NO.	YEAR	SHEET NO.	TOTAL SHEETS
KANSAS	87 N-0597-01	2016	23	191



STREET IMPROVEMENTS FOR:  
**PAWNEE AVENUE**  
**FROM HYDRAULIC TO POPLAR**  
 WICHITA, KANSAS

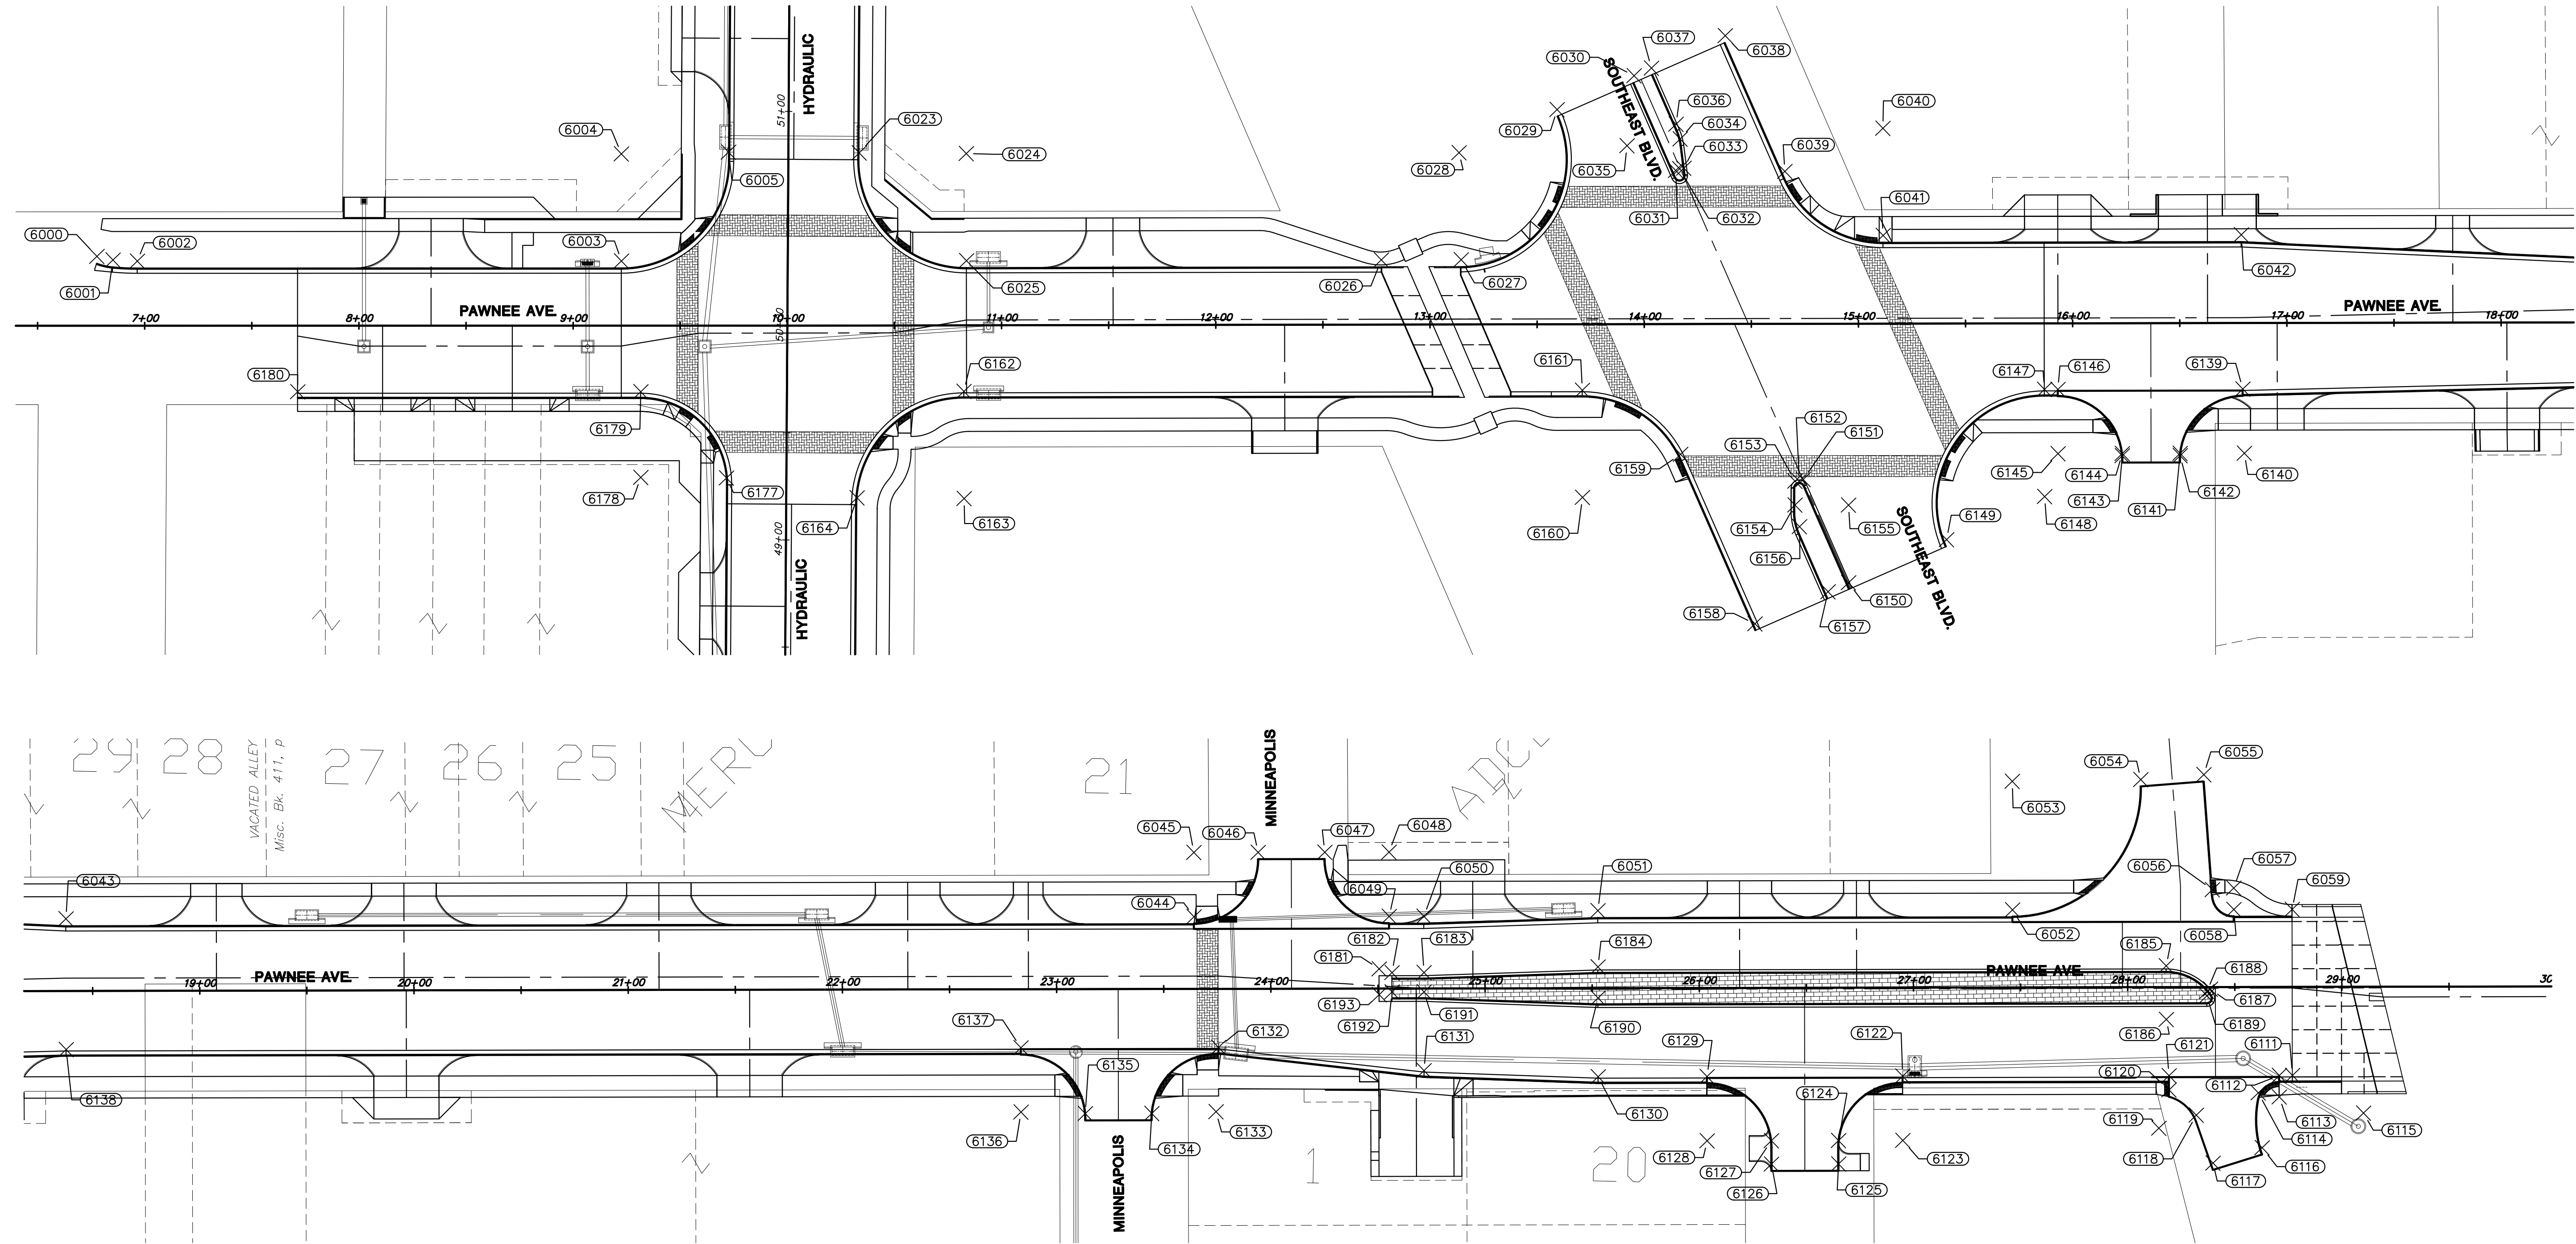

**LEGEND**  
 PC—Point of Curve  
 PCC—Point on Compound Curve  
 RP—Radius Curve  
 BC—Back of Curb  
 EP—Edge of Pavement  
 PT—Point on Tangent

©2013 MKEC Engineering  
 All Rights Reserved  
 www.mkec.com  
 These drawings and their contents, including, but not limited to, all concepts, designs, & ideas are the exclusive property of MKEC Engineering (MKEC), and may not be used or reproduced in any way without the express consent of MKEC.

**PAVING BUBBLE MAP**

PROJECT NO.	87 N-0597-01	
DATE	DATE	
SCALE	1"=40'	
DESIGNED	DRAWN	CHECKED
JRA	JSB	JRA

NO.	REVISION	DATE

SHEET NO.

PLOTTED: Monday, May 09, 2016 @ 01:35PM  
 J:\CIVIL\05745\DWG\CONTROL-BUBBLE\05745-EB01.DWG