


NOTES:


1. REFER TO PAGE 63 FOR TRAFFIC CONTROL OF PHASE 1-B

FHWA REG NO.	STATE	PROJECT NO.	YEAR	SHEET NO.	TOTAL SHEETS
7	KANSAS	87 N-0198-01	2001	61	82

FED. AID NO. - CMQ N019(801)

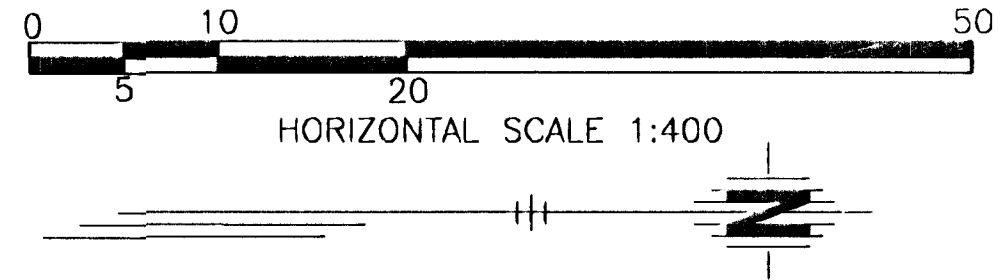

ROCK ROAD CONST-SEQ.DWG

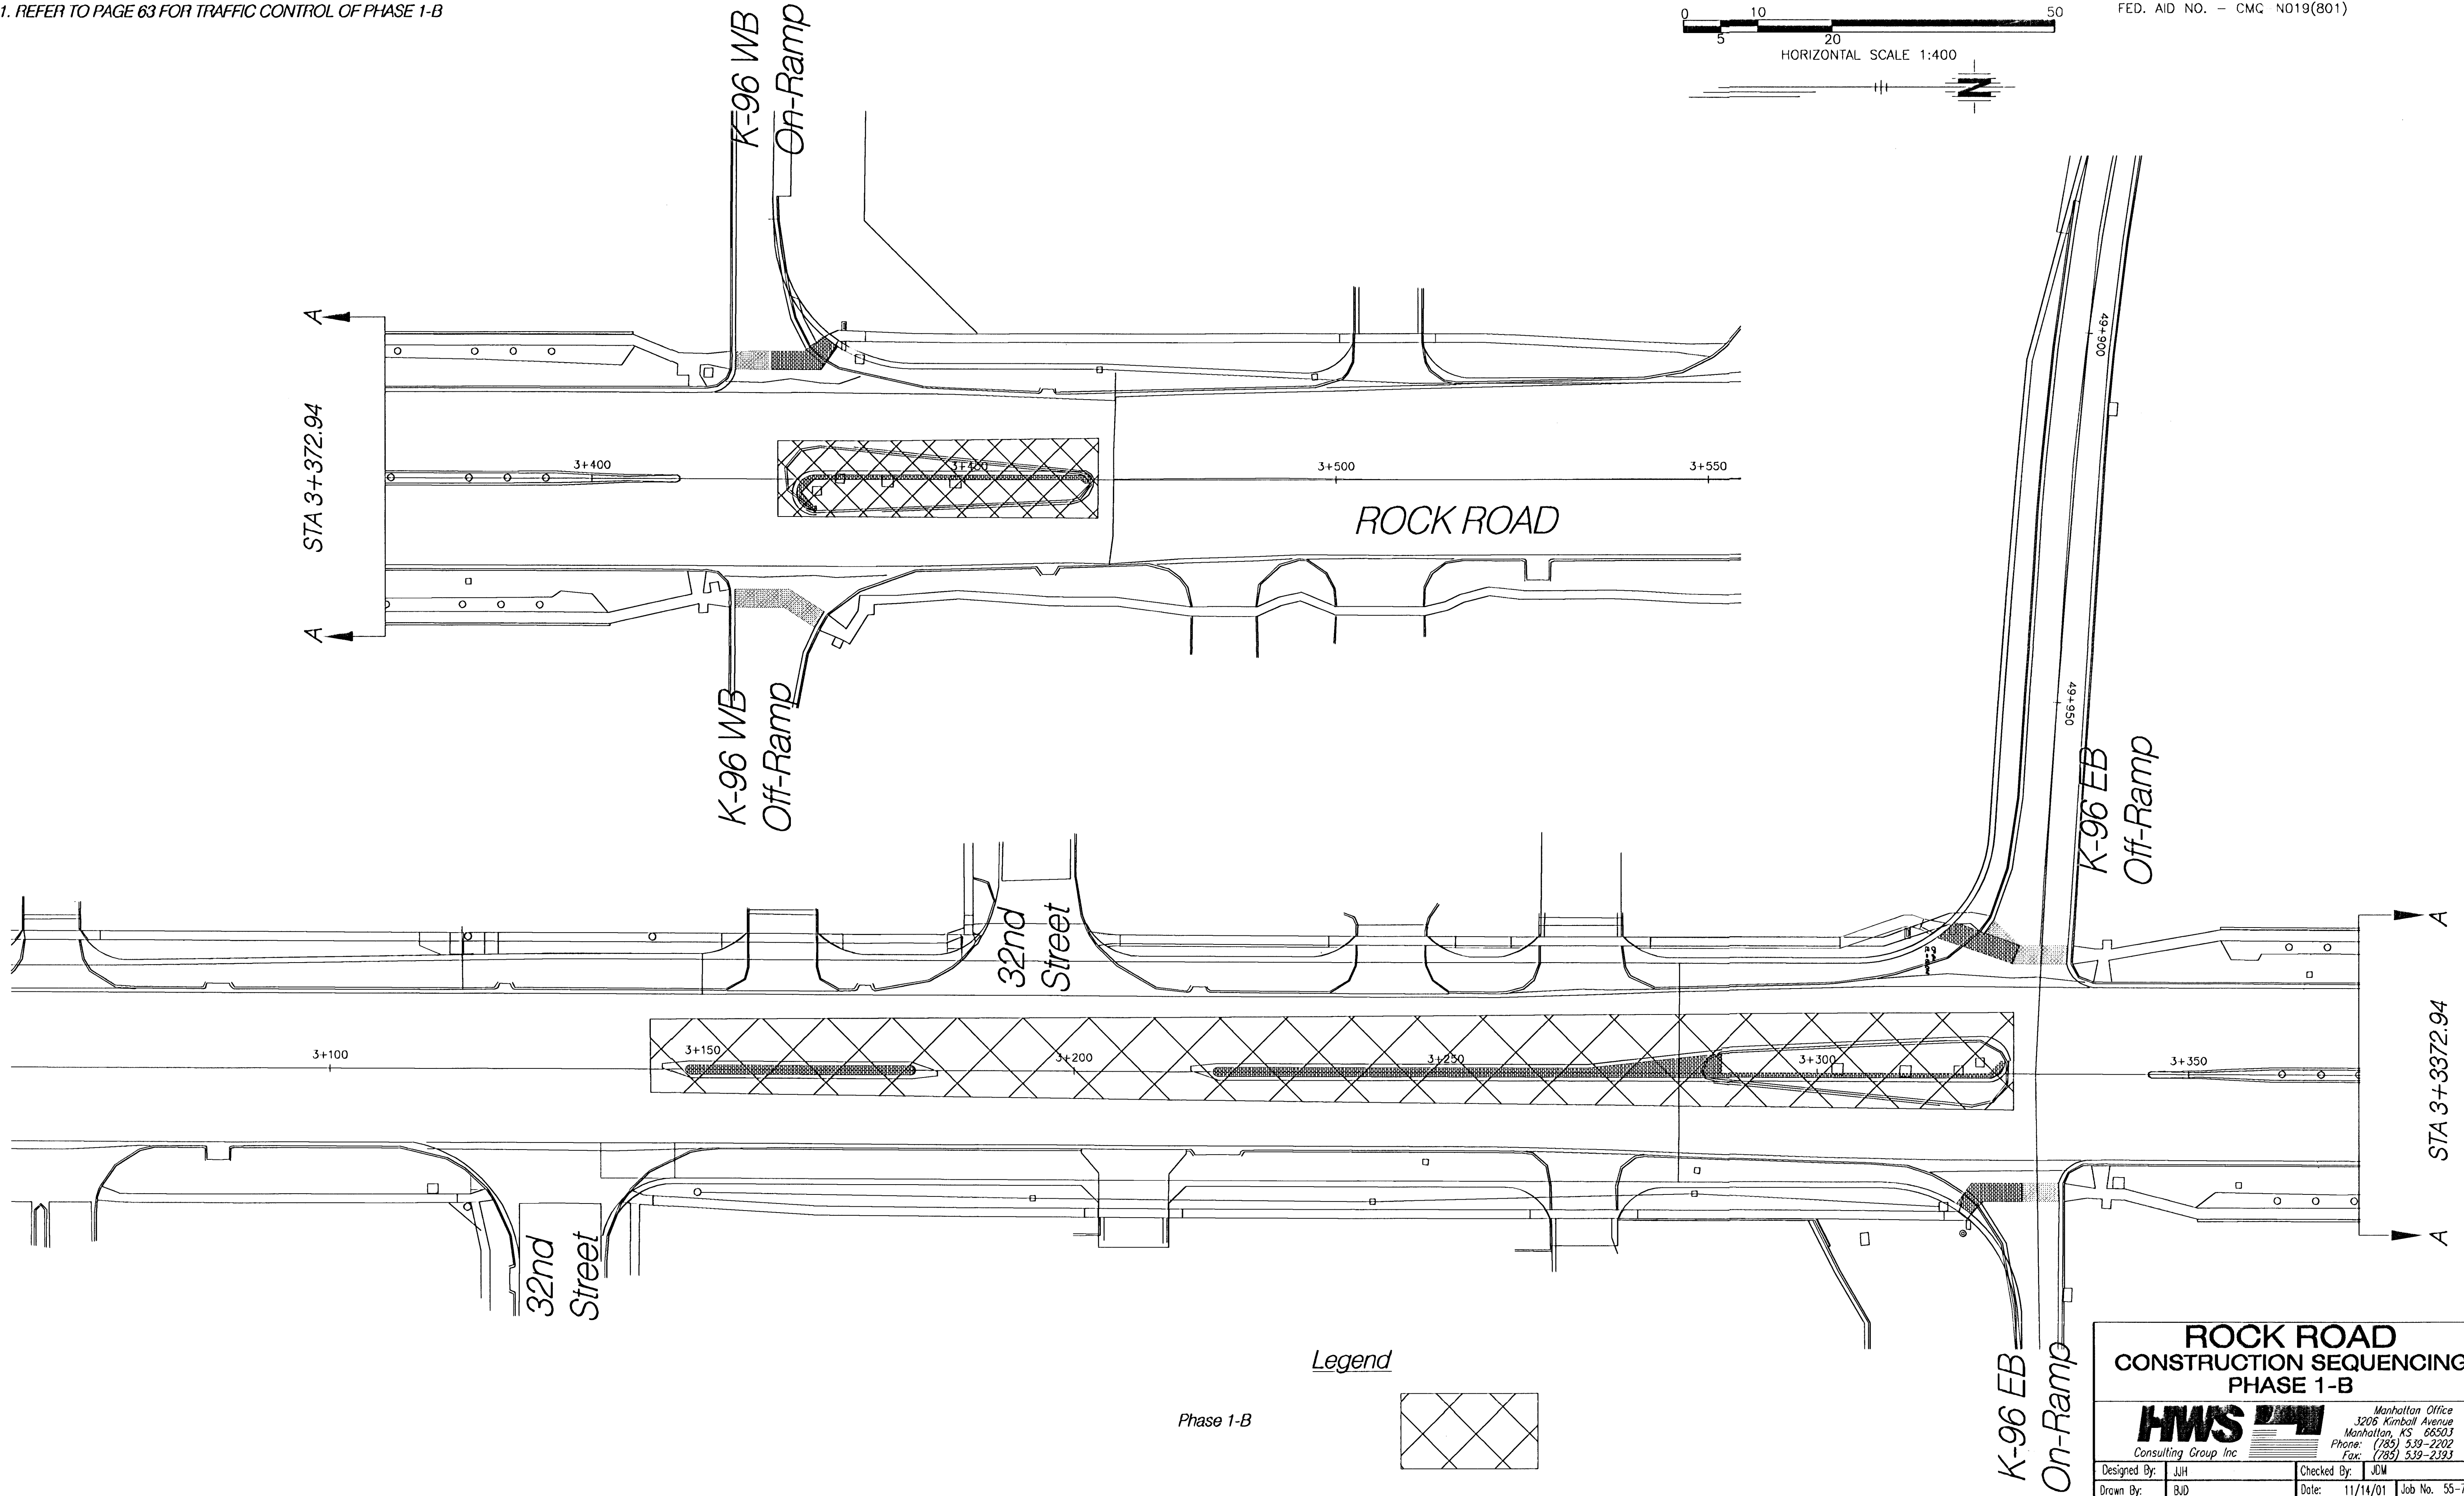

ROCK ROAD
CONSTRUCTION SEQUENCING
PHASE 1-B

HWS Consulting Group Inc.
Manhattan Office
3206 Kimball Avenue
Manhattan, KS 66503
Phone: (785) 539-2202
Fax: (785) 539-2393

Designed By: JWH	Checked By: JWH
Drawn By: BJD	Date: 11/14/01 Job No. 55-70-2003