


NOTES:


1. REFER TO PAGE 64 FOR TRAFFIC CONTROL OF PHASE 2-A

FHWA REG NO.	STATE	PROJECT NO.	YEAR	SHEET NO.	TOTAL SHEETS
7	KANSAS	87 N-0198-01	2001	62	82

FED. AID NO. - CMO-N019(801)

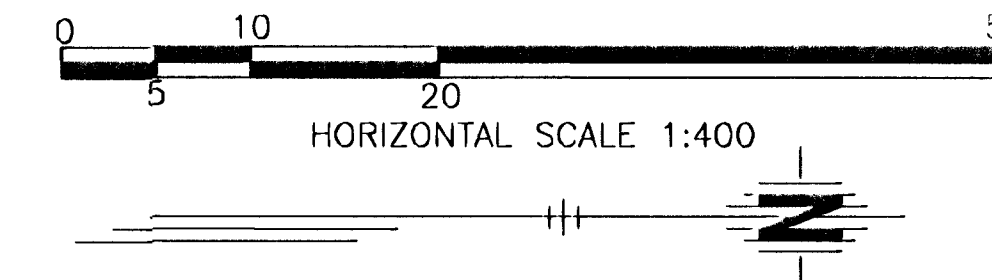

ROCK ROAD CONST-SEQ.DWG

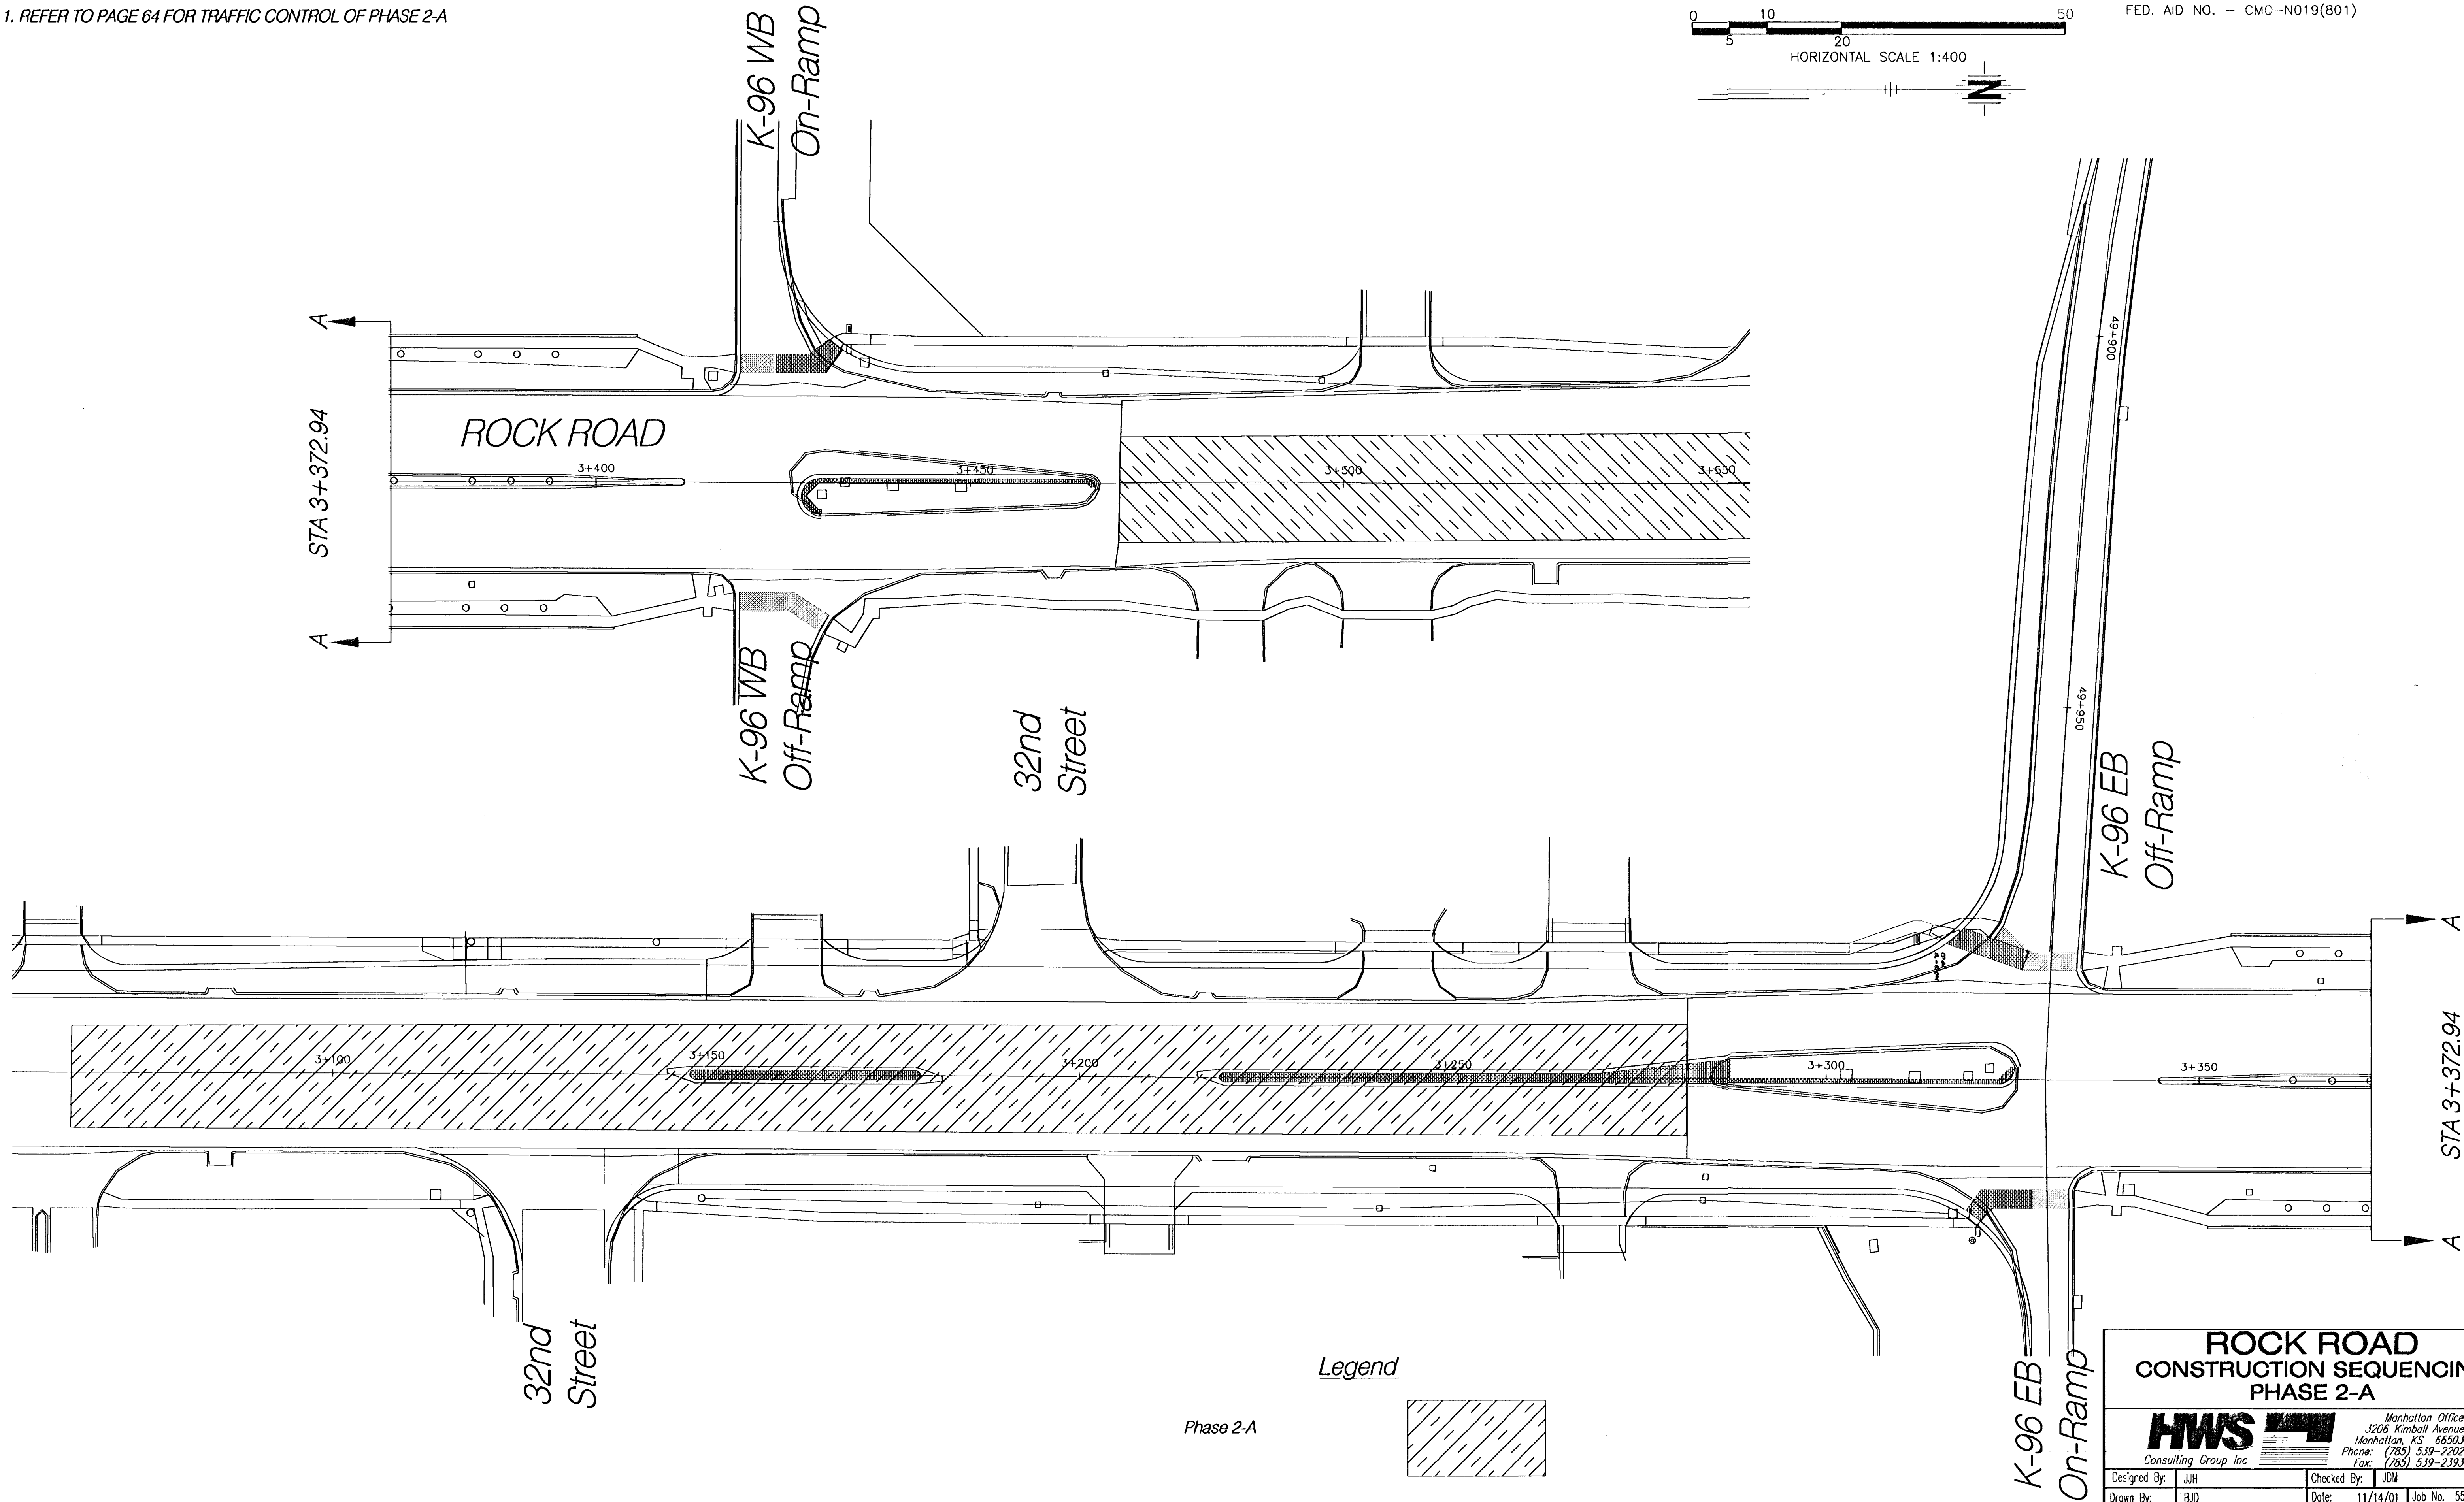

ROCK ROAD
CONSTRUCTION SEQUENCING
PHASE 2-A

HWS
Consulting Group Inc.

Manhattan Office
3206 Kimball Avenue
Manhattan, KS 66503
Phone: (785) 539-2202
Fax: (785) 539-2393

Designed By: JH
Drawn By: BJD

Checked By: JDM
Date: 11/14/01

Job No. 55-70-2003