
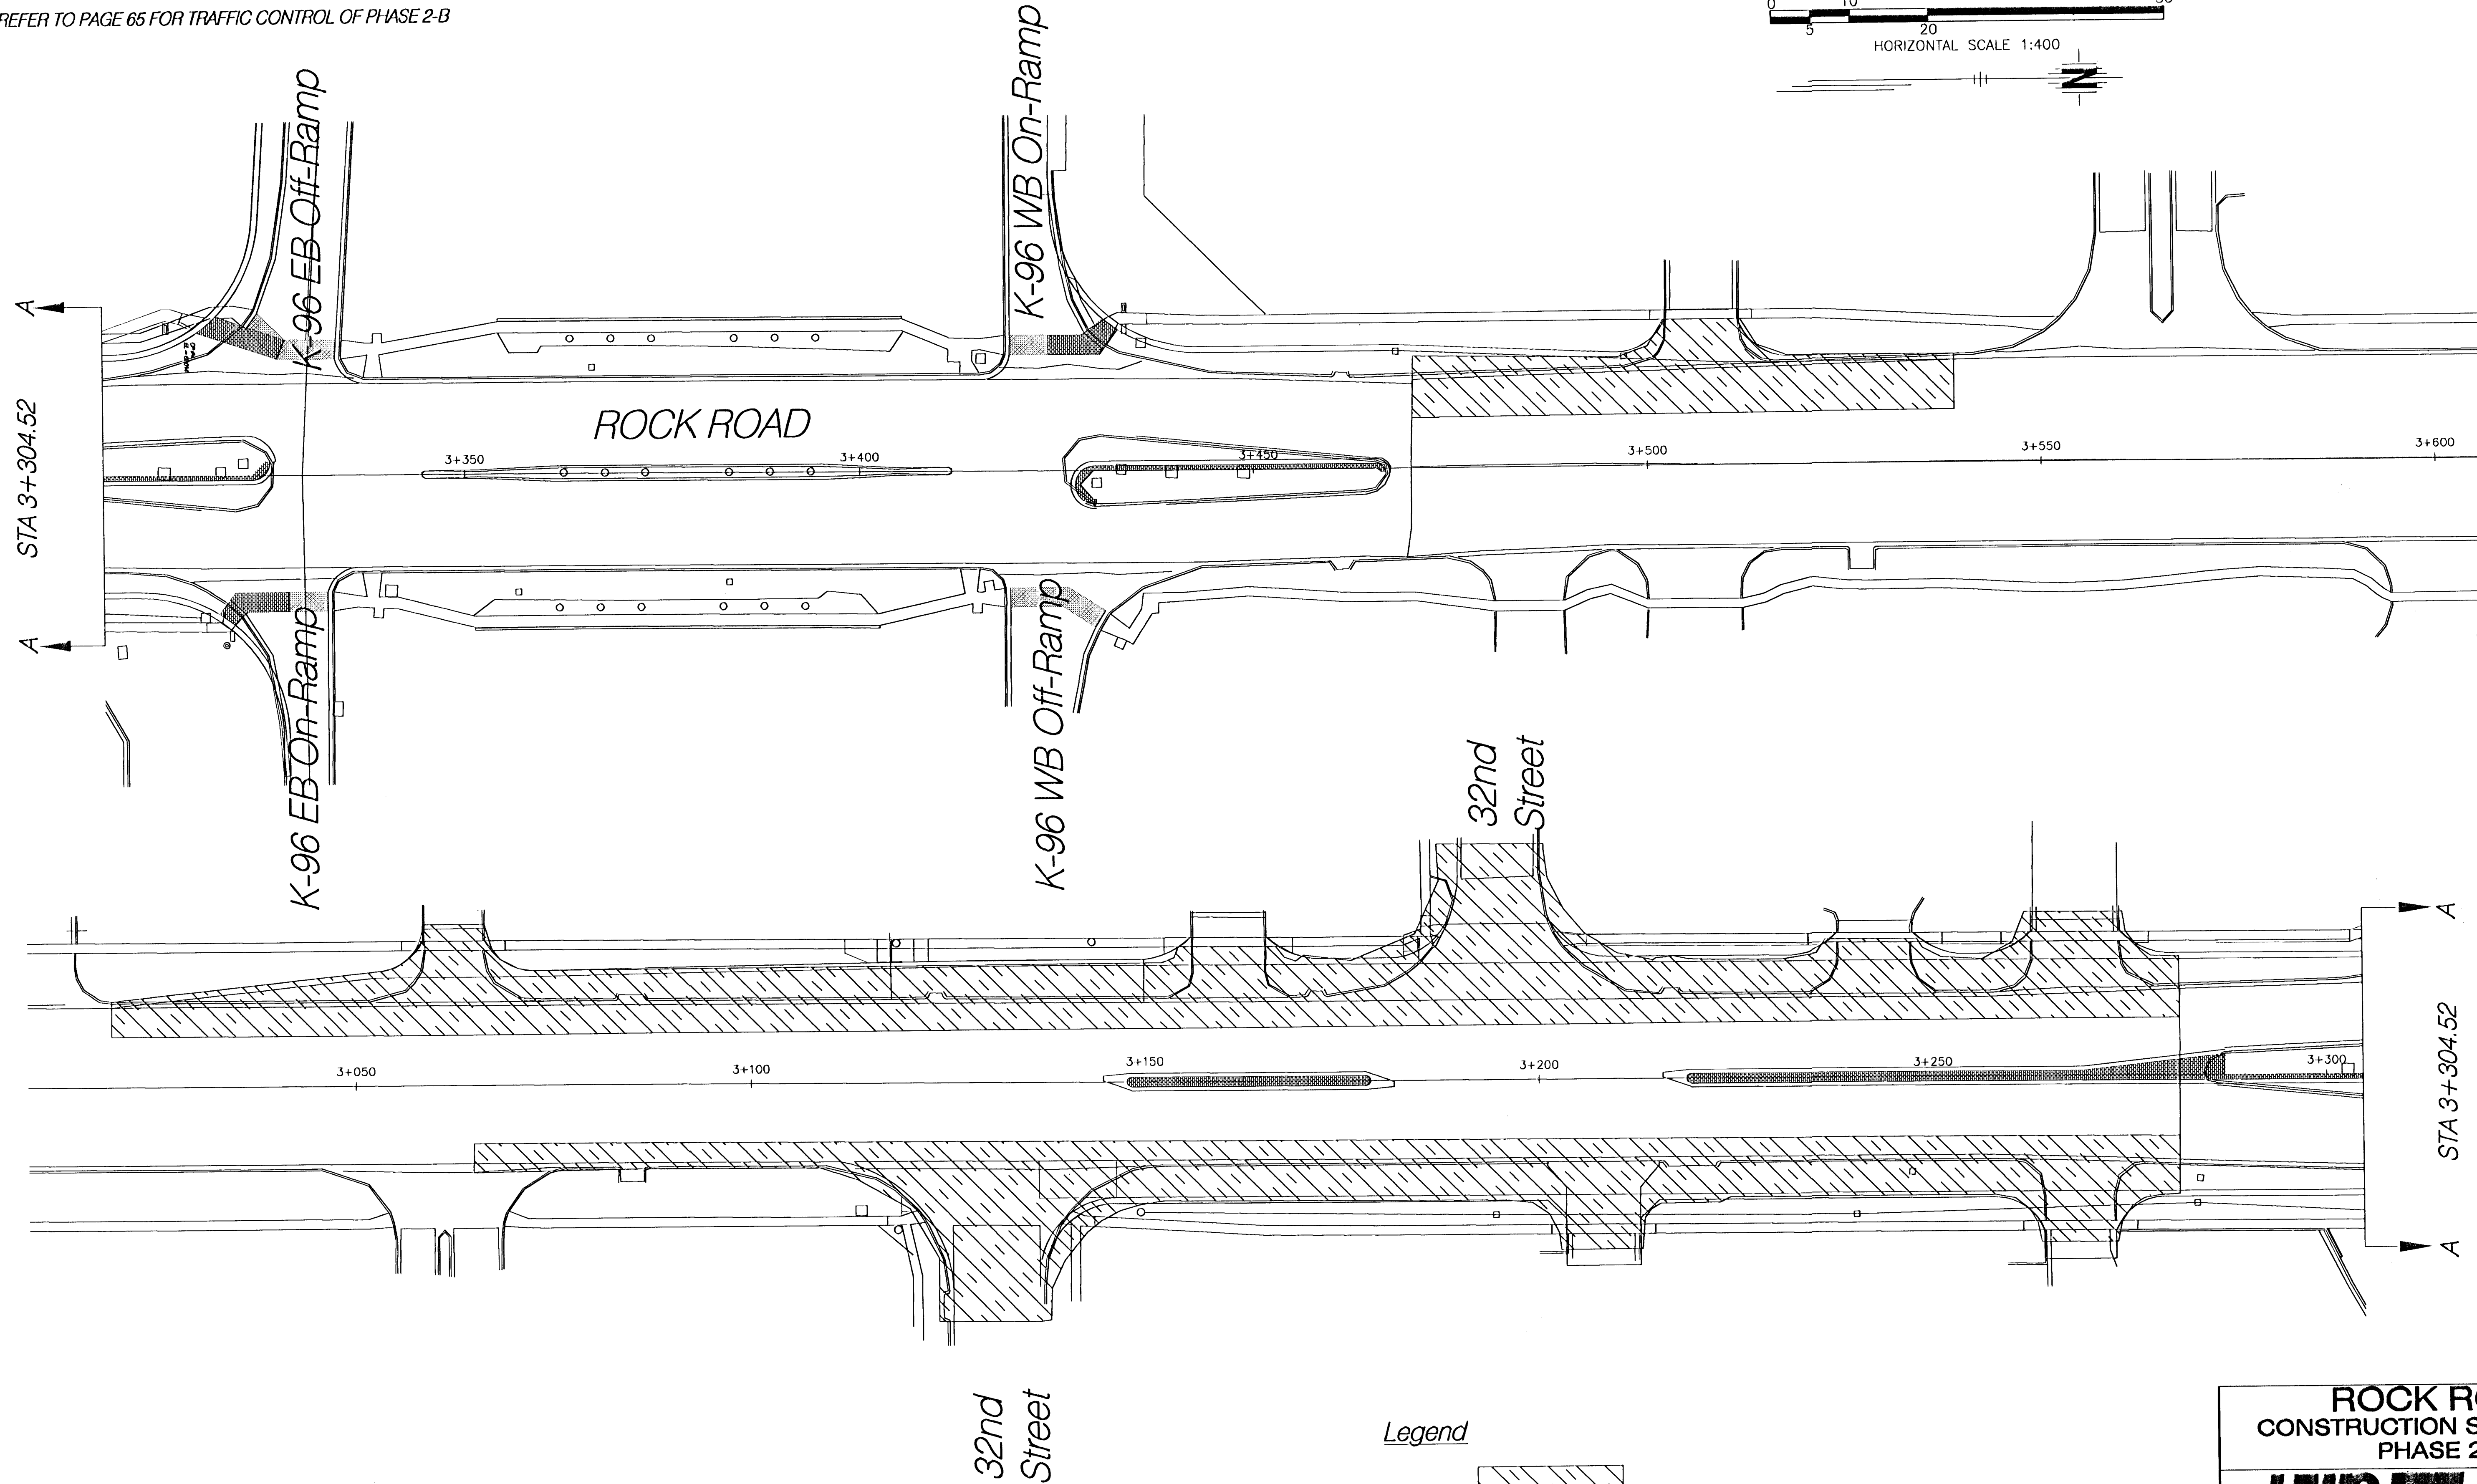


ROCK ROAD CONST-SEQ.DWG


NOTES:

1. REFER TO PAGE 65 FOR TRAFFIC CONTROL OF PHASE 2-B

FHWA REG NO.	STATE	PROJECT NO.	YEAR	SHEET NO.	TOTAL SHEETS
7	KANSAS	0198-01	2001	63	82
FED. AID NO. -		N019(801)			

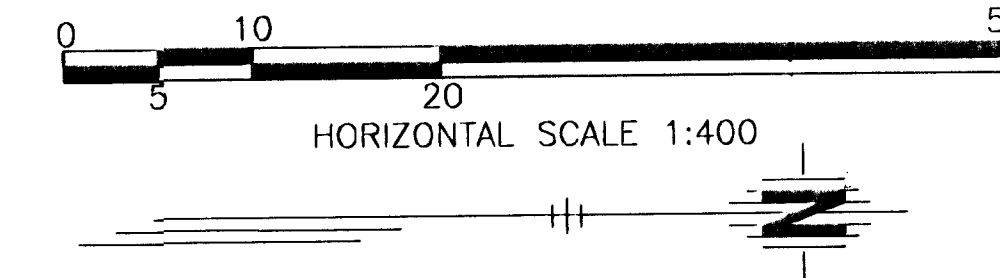

Legend

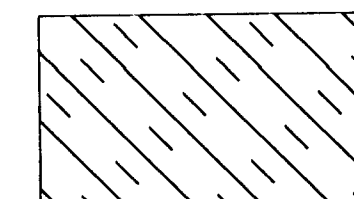

Phase 2-B

ROCK ROAD
CONSTRUCTION SEQUENCING
PHASE 2-B

HWS Consulting Group Inc.
Manhattan Office
3206 Kimball Avenue
Manhattan, KS 66503
Phone: (785) 539-2202
Fax: (785) 539-2393

Designed By:	JH	Checked By:	JDM
Drawn By:	B.D	Date:	11/14/01
		Job No.	55-70-2003