


NOTES:
1. REFER TO KDOT STANDARDS FOR IDENTIFICATION OF
SIGNS FOR HANDLING TRAFFIC THROUGH CONSTRUCTION
REFER TO KDOT STANDARDS FOR DIMENSIONS

FHWA REG NO.	STATE	PROJECT NO.	YEAR	SHEET NO.	TOTAL SHEETS
7	KANSAS	87 N-0198-01	2001	68	82

FED. AID NO. - CMQ-N019(801)

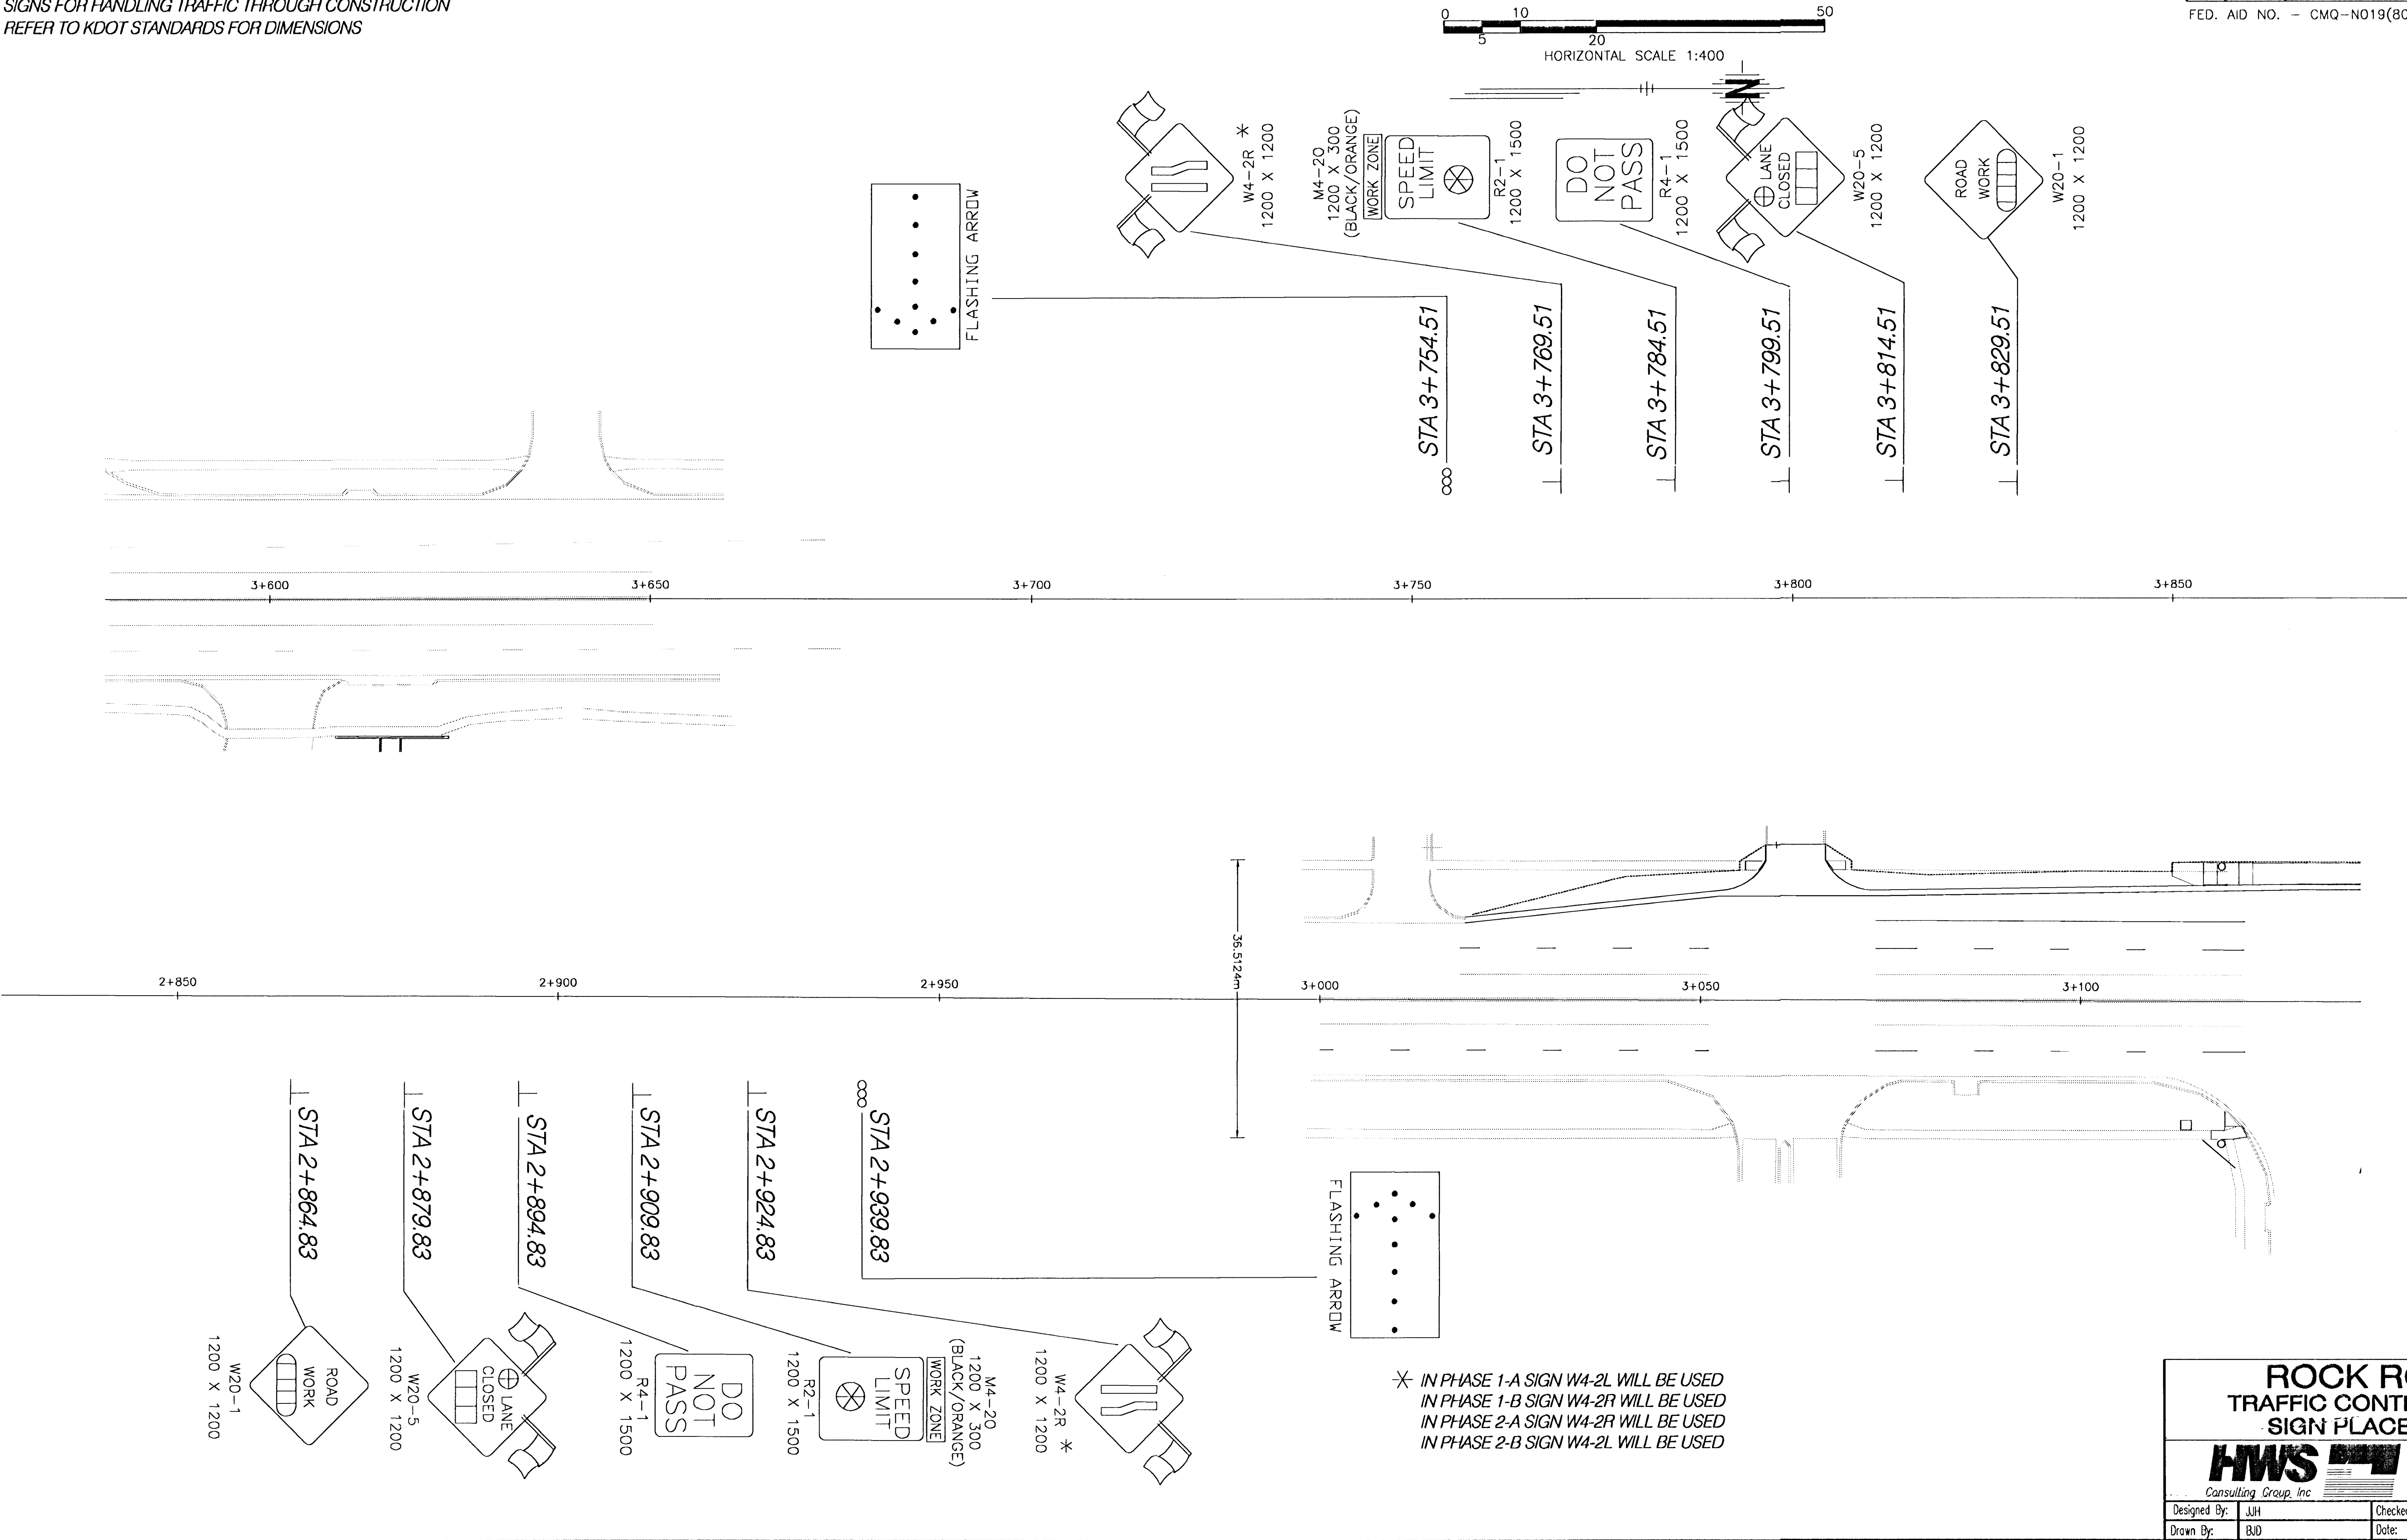

ROCK ROAD
TRAFFIC CONTROL PLAN
SIGN PLACEMENT



Manhattan Office
3206 Kimball Avenue
Manhattan, KS 66503
Phone: (785) 539-2202
Fax: (785) 539-2393

Designed By:	JJH	Checked By:	JDM
Drawn By:	BJD	Date:	11/14/01
		Job No.:	55-70-2003