


HORIZONTAL SCALE 1:100
VERTICAL SCALE 1:50

FHWA REG NO.	STATE	PROJECT NO.	YEAR	SHEET NO.	TOTAL SHEETS
7	KANSAS	87 N-0189-01	2001	82	82

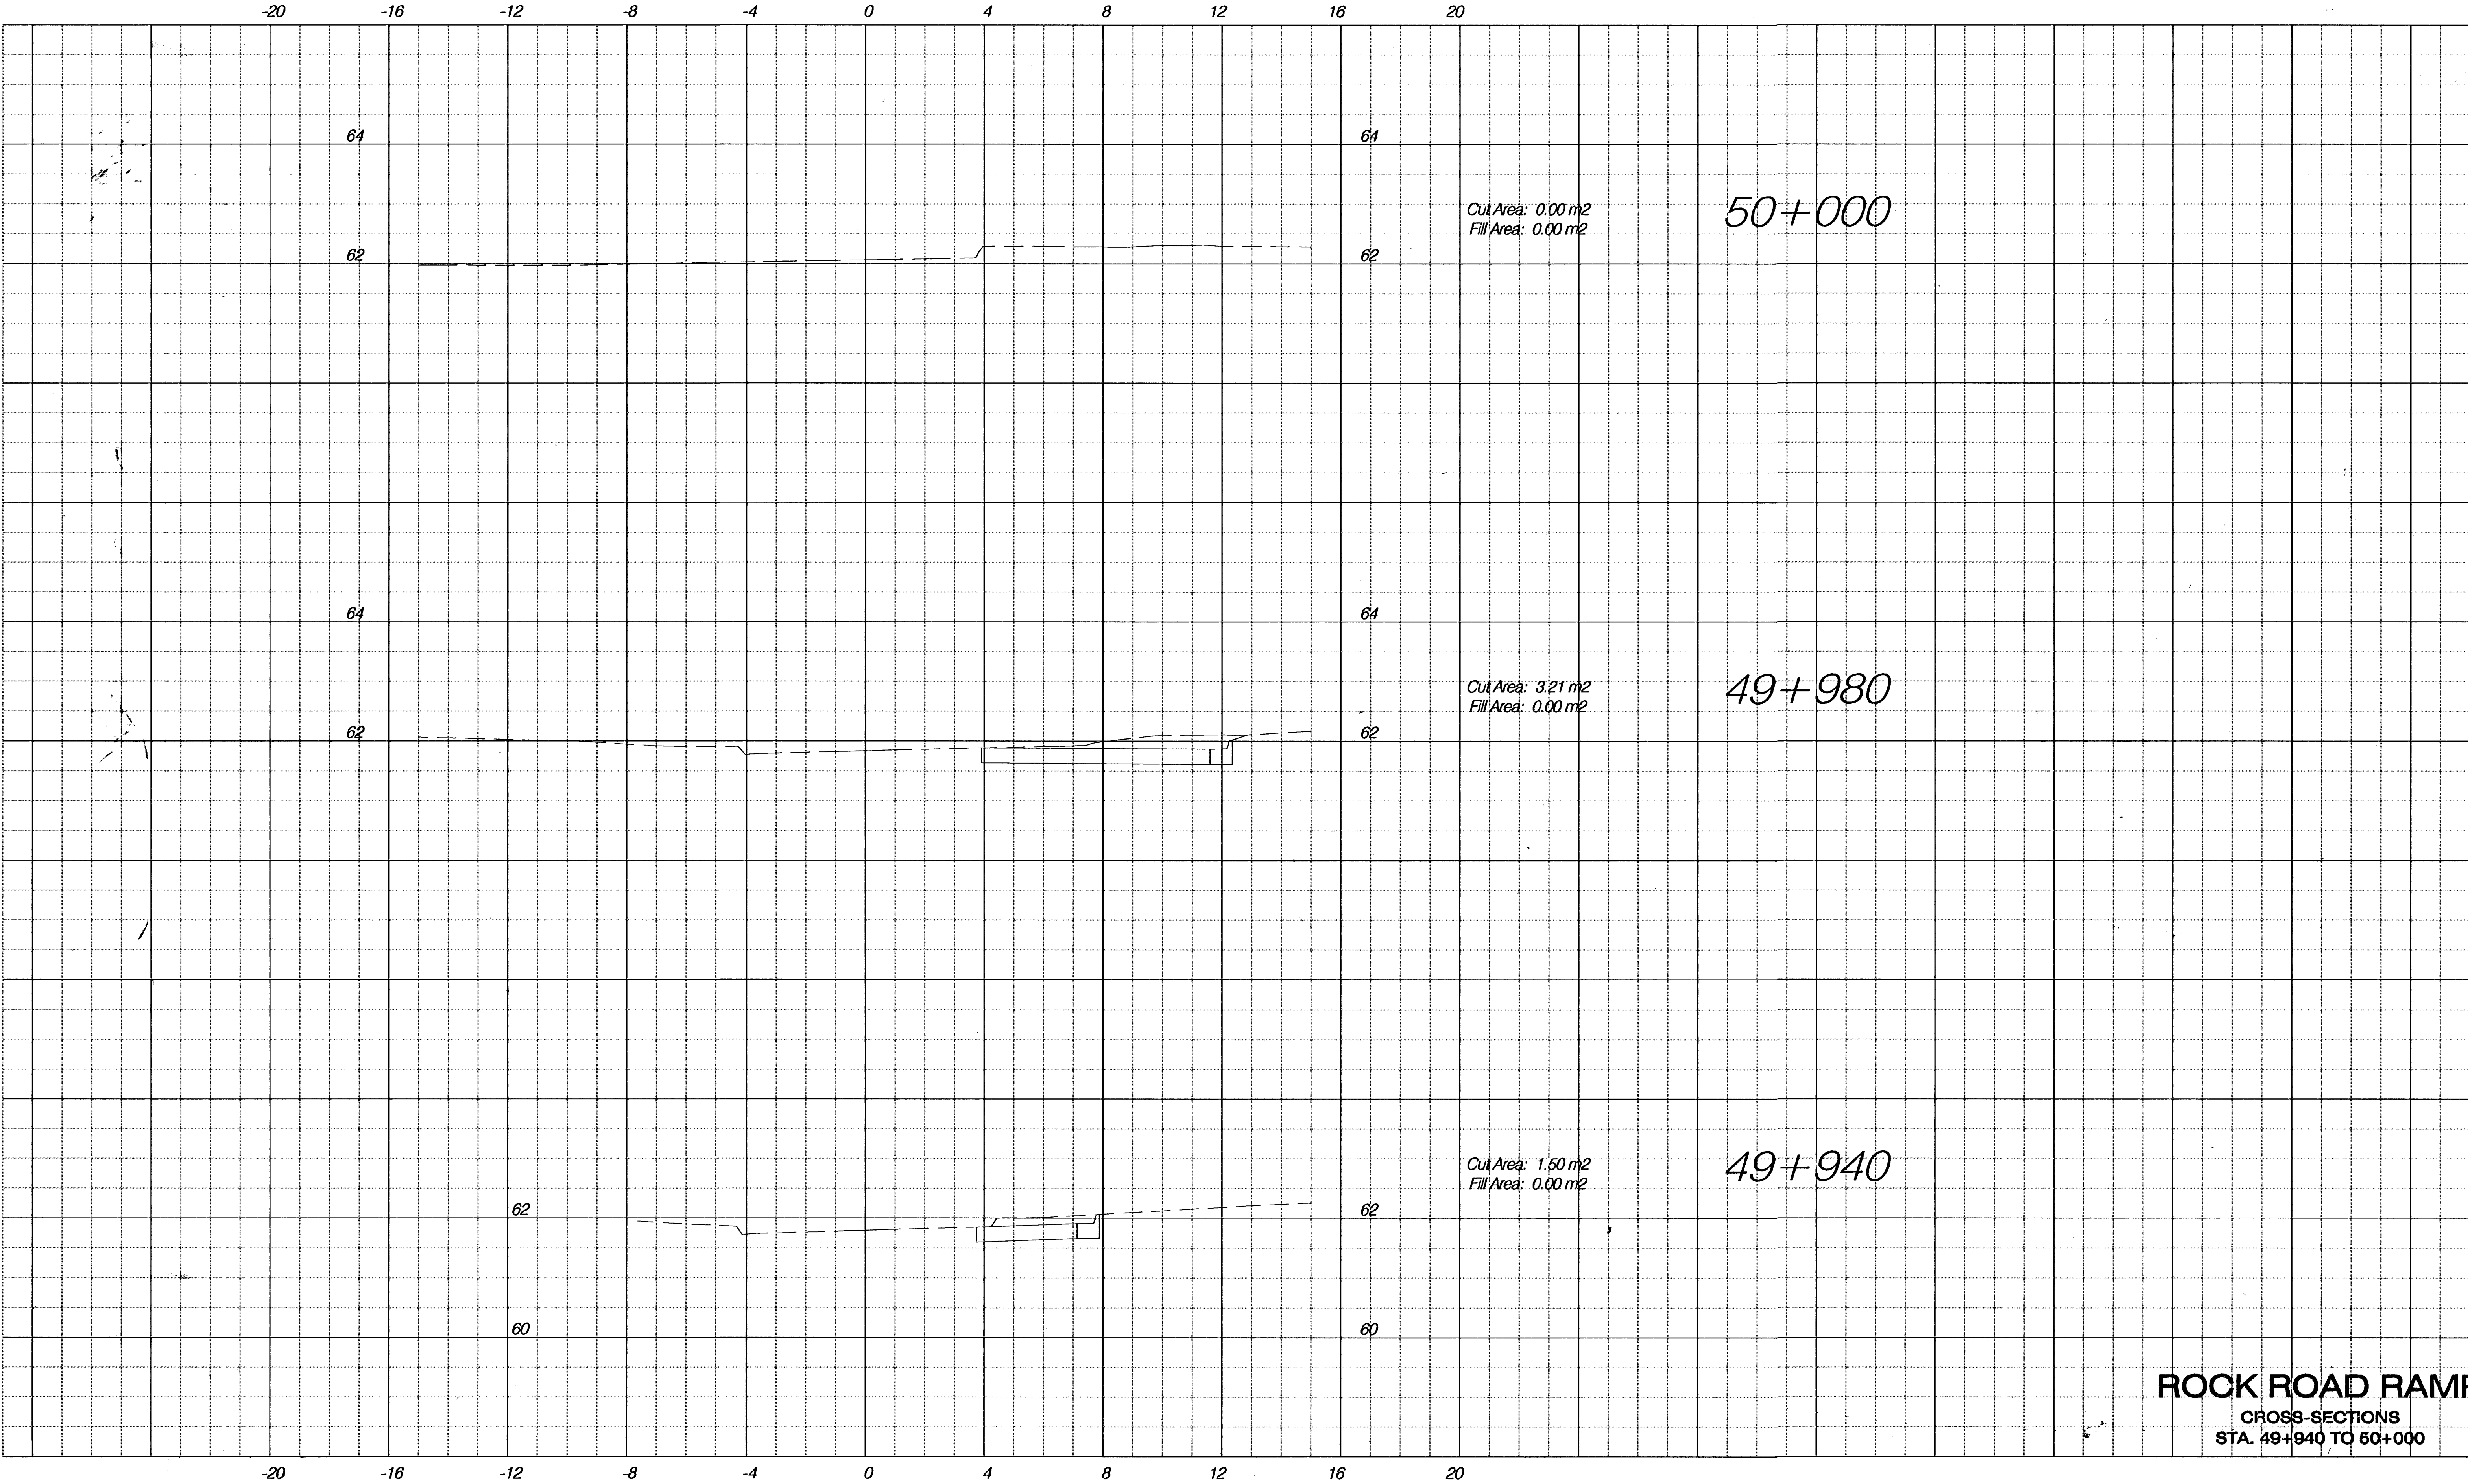

ROCK ROAD RAMP
CROSS-SECTIONS
STA. 49+940 TO 50+000