


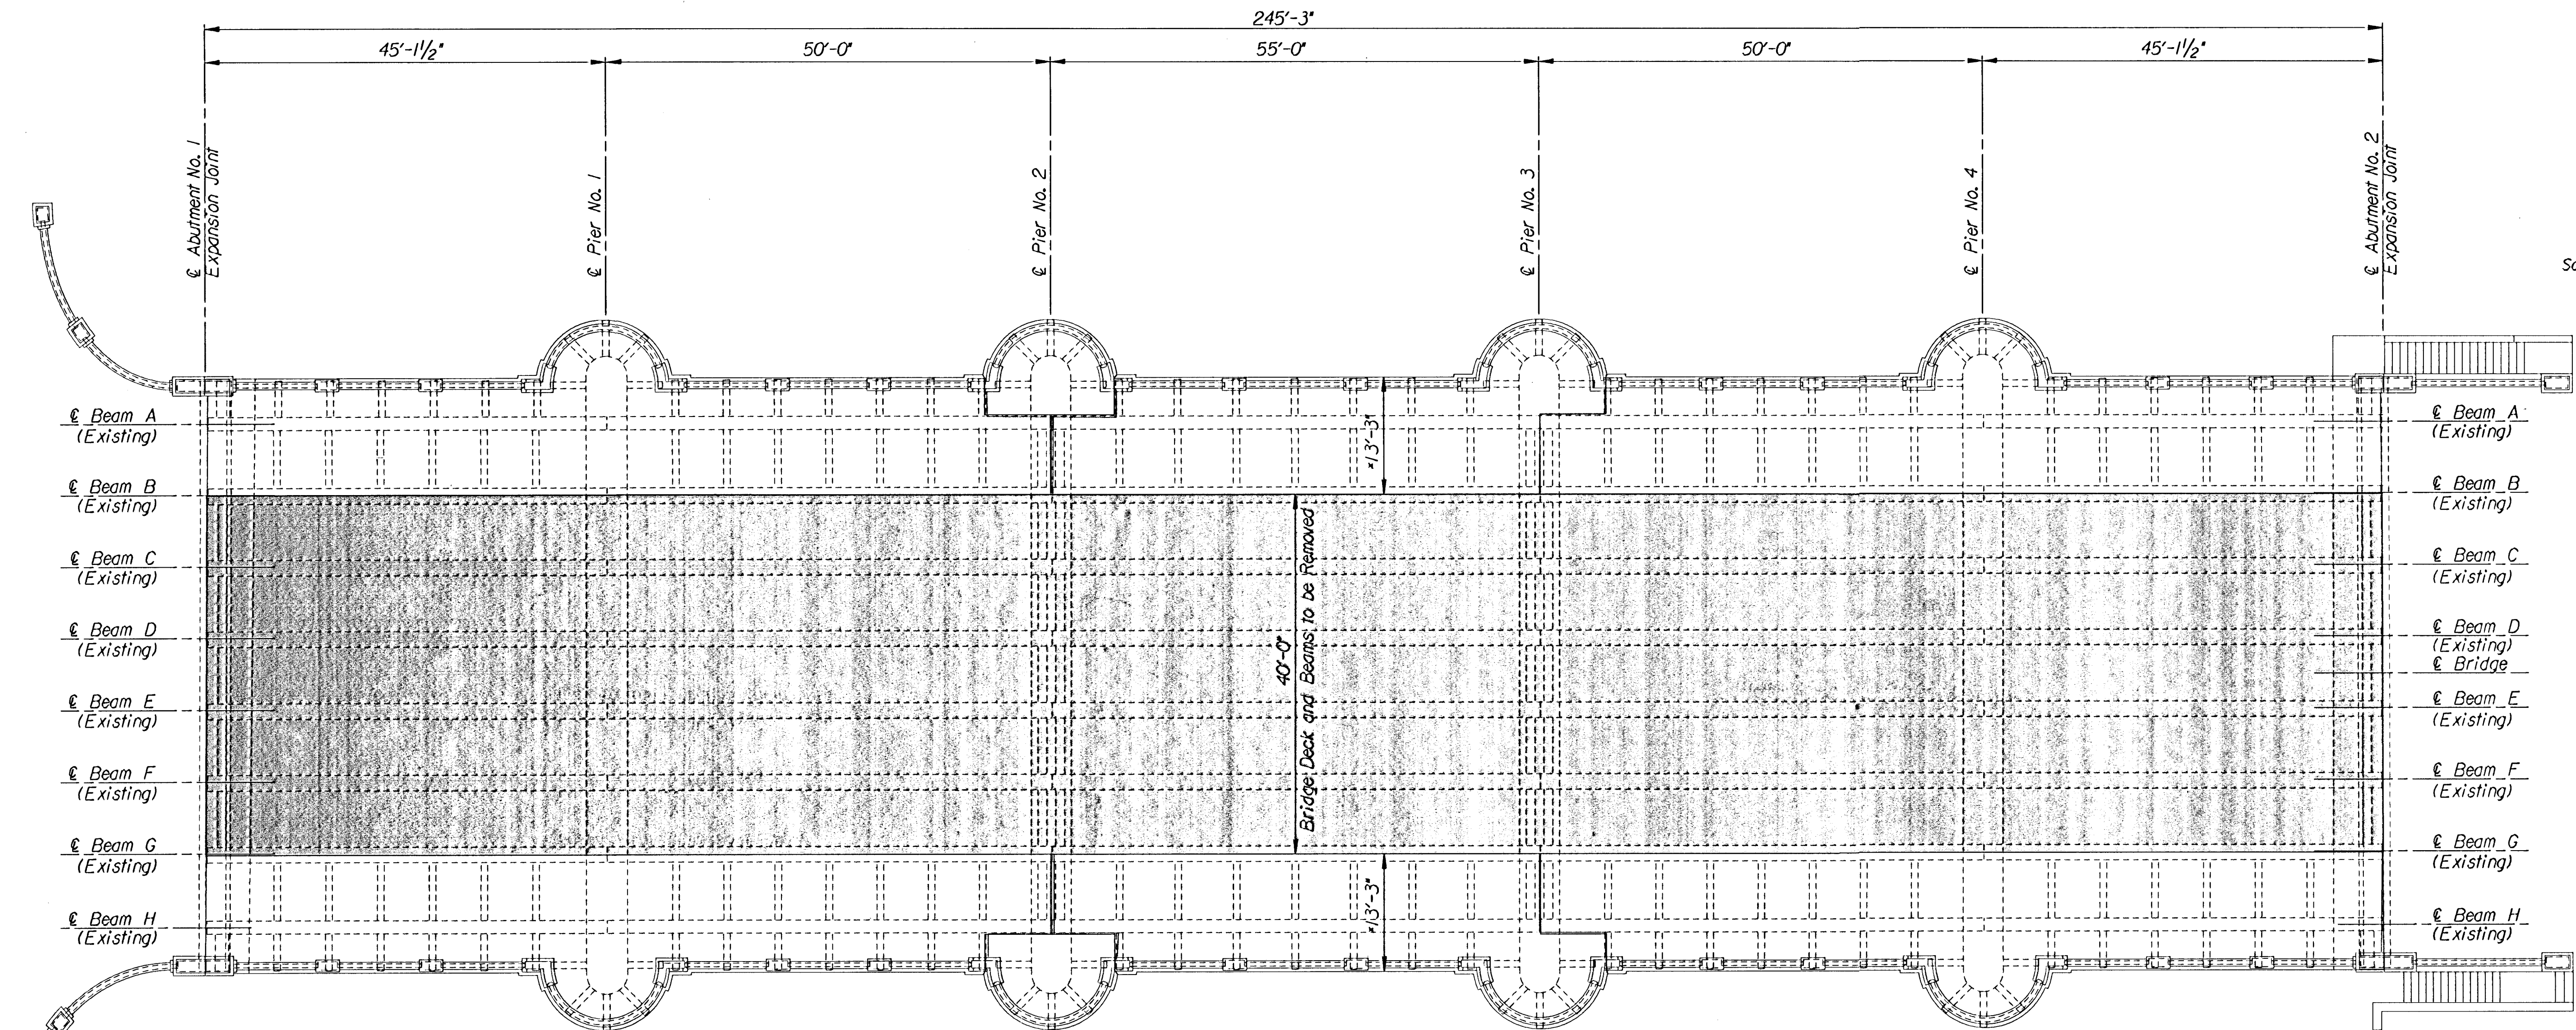

Scale: 1"=10'

*Note:
Existing Sidewalk Beams A, B,
G and H to remain.

PLAN

Note:
Beams B & G Partial Removal

Note:
1. See Sheets 11 and 12 for Additional Removal Details.

usr/lustin/dgn/1996/96940/002/officecheck/removal.dgn
drawn by : ras/wll
plotted by : ras 1-27-2004

No.		Revisions		By	Date
CITY OF WICHITA, KANSAS JAMES L. ARMOUR, P.E.-ACTING CITY ENGINEER MURDOCK BRIDGE OVER LITTLE ARKANSAS RIVER BEAM REMOVAL DETAILS CITY OF WICHITA PROJECT NO. 412-83895					
Professional Engineering Consultants, P.A. 303 S. TOPEKA • WICHITA, KANSAS 67202 316-262-2691 • FAX 316-262-3003					
Designed by	R.A.S.		checked by	R.A.S.	
Drawn by	R.A.S./W.L.L.		Date	July 2003	Job No. 96940-2