


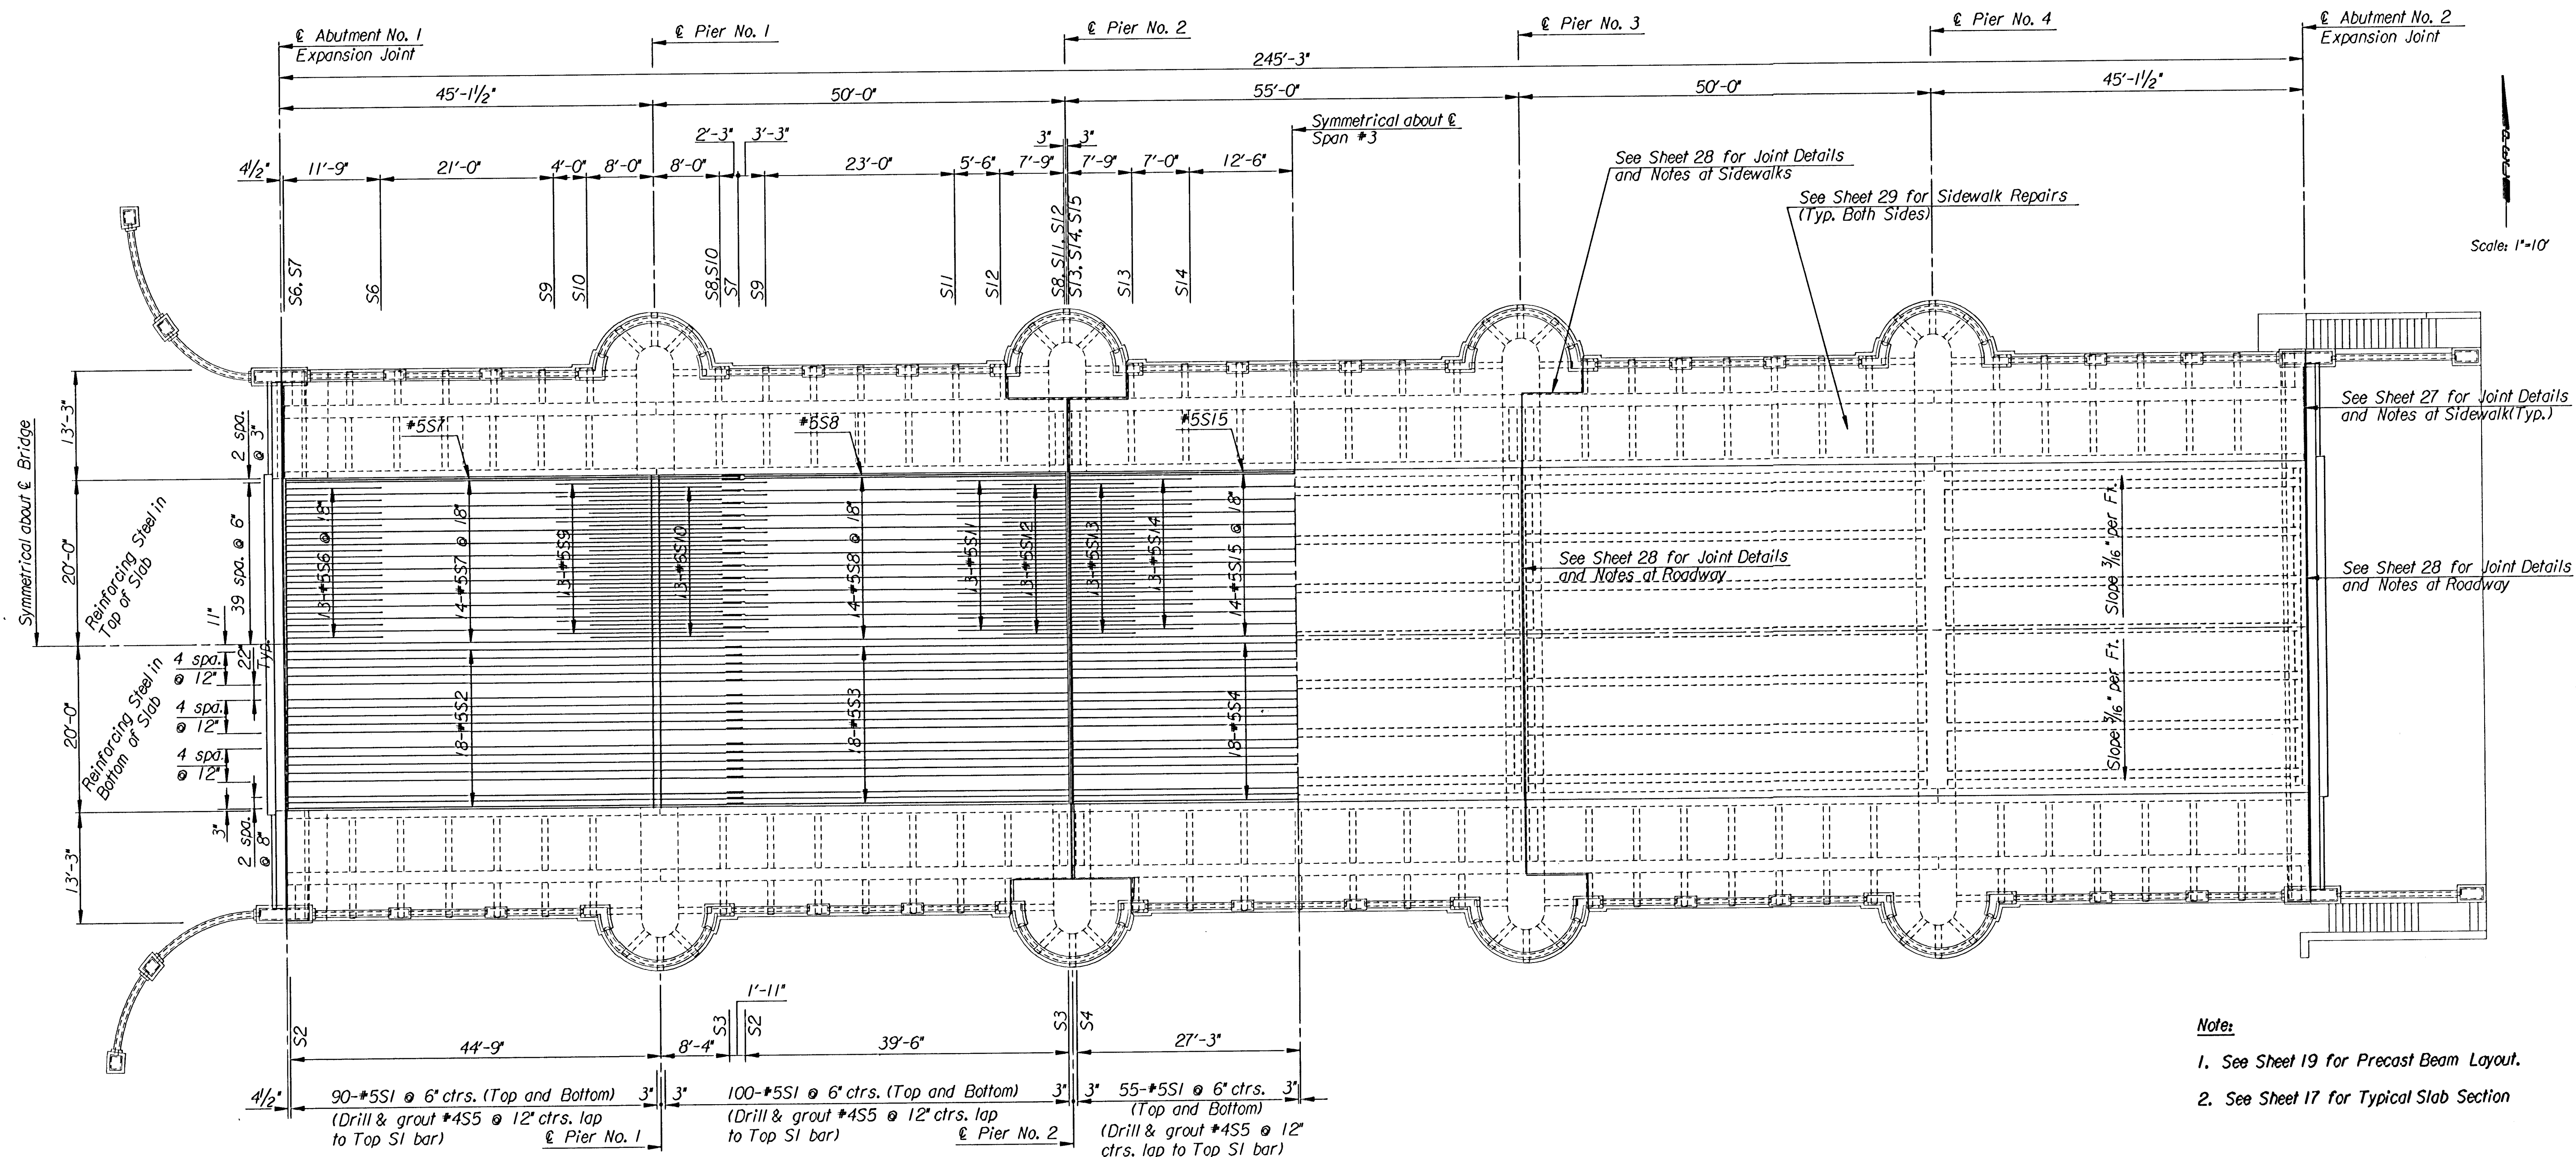

Note: #4S5 lap 9' min. to #5SI bars.

usr/ush/dgn/1996/96940/002 of 1000/tech/suplay
drawn by : ras/wil
dated by : RAS 3-27-2004

No.		Revisions		By		Date	
CITY OF WICHITA, KANSAS JAMES L. ARMOUR, P.E.-ACTING CITY ENGINEER MURDOCK BRIDGE OVER LITTLE ARKANSAS RIVER SUPERSTRUCTURE LAYOUT CITY OF WICHITA PROJECT NO. 472-83895 Professional Engineering Consultants, P.A. 303 S. TOPEKA • WICHITA, KANSAS 67202 316-262-2691 • FAX 316-262-3003							
Designed by	R.A.S.		Checked by	R.A.S.			
Drawn by	R.A.S./W.L.L.		Date	March 2004		Job No. 96940-2	