


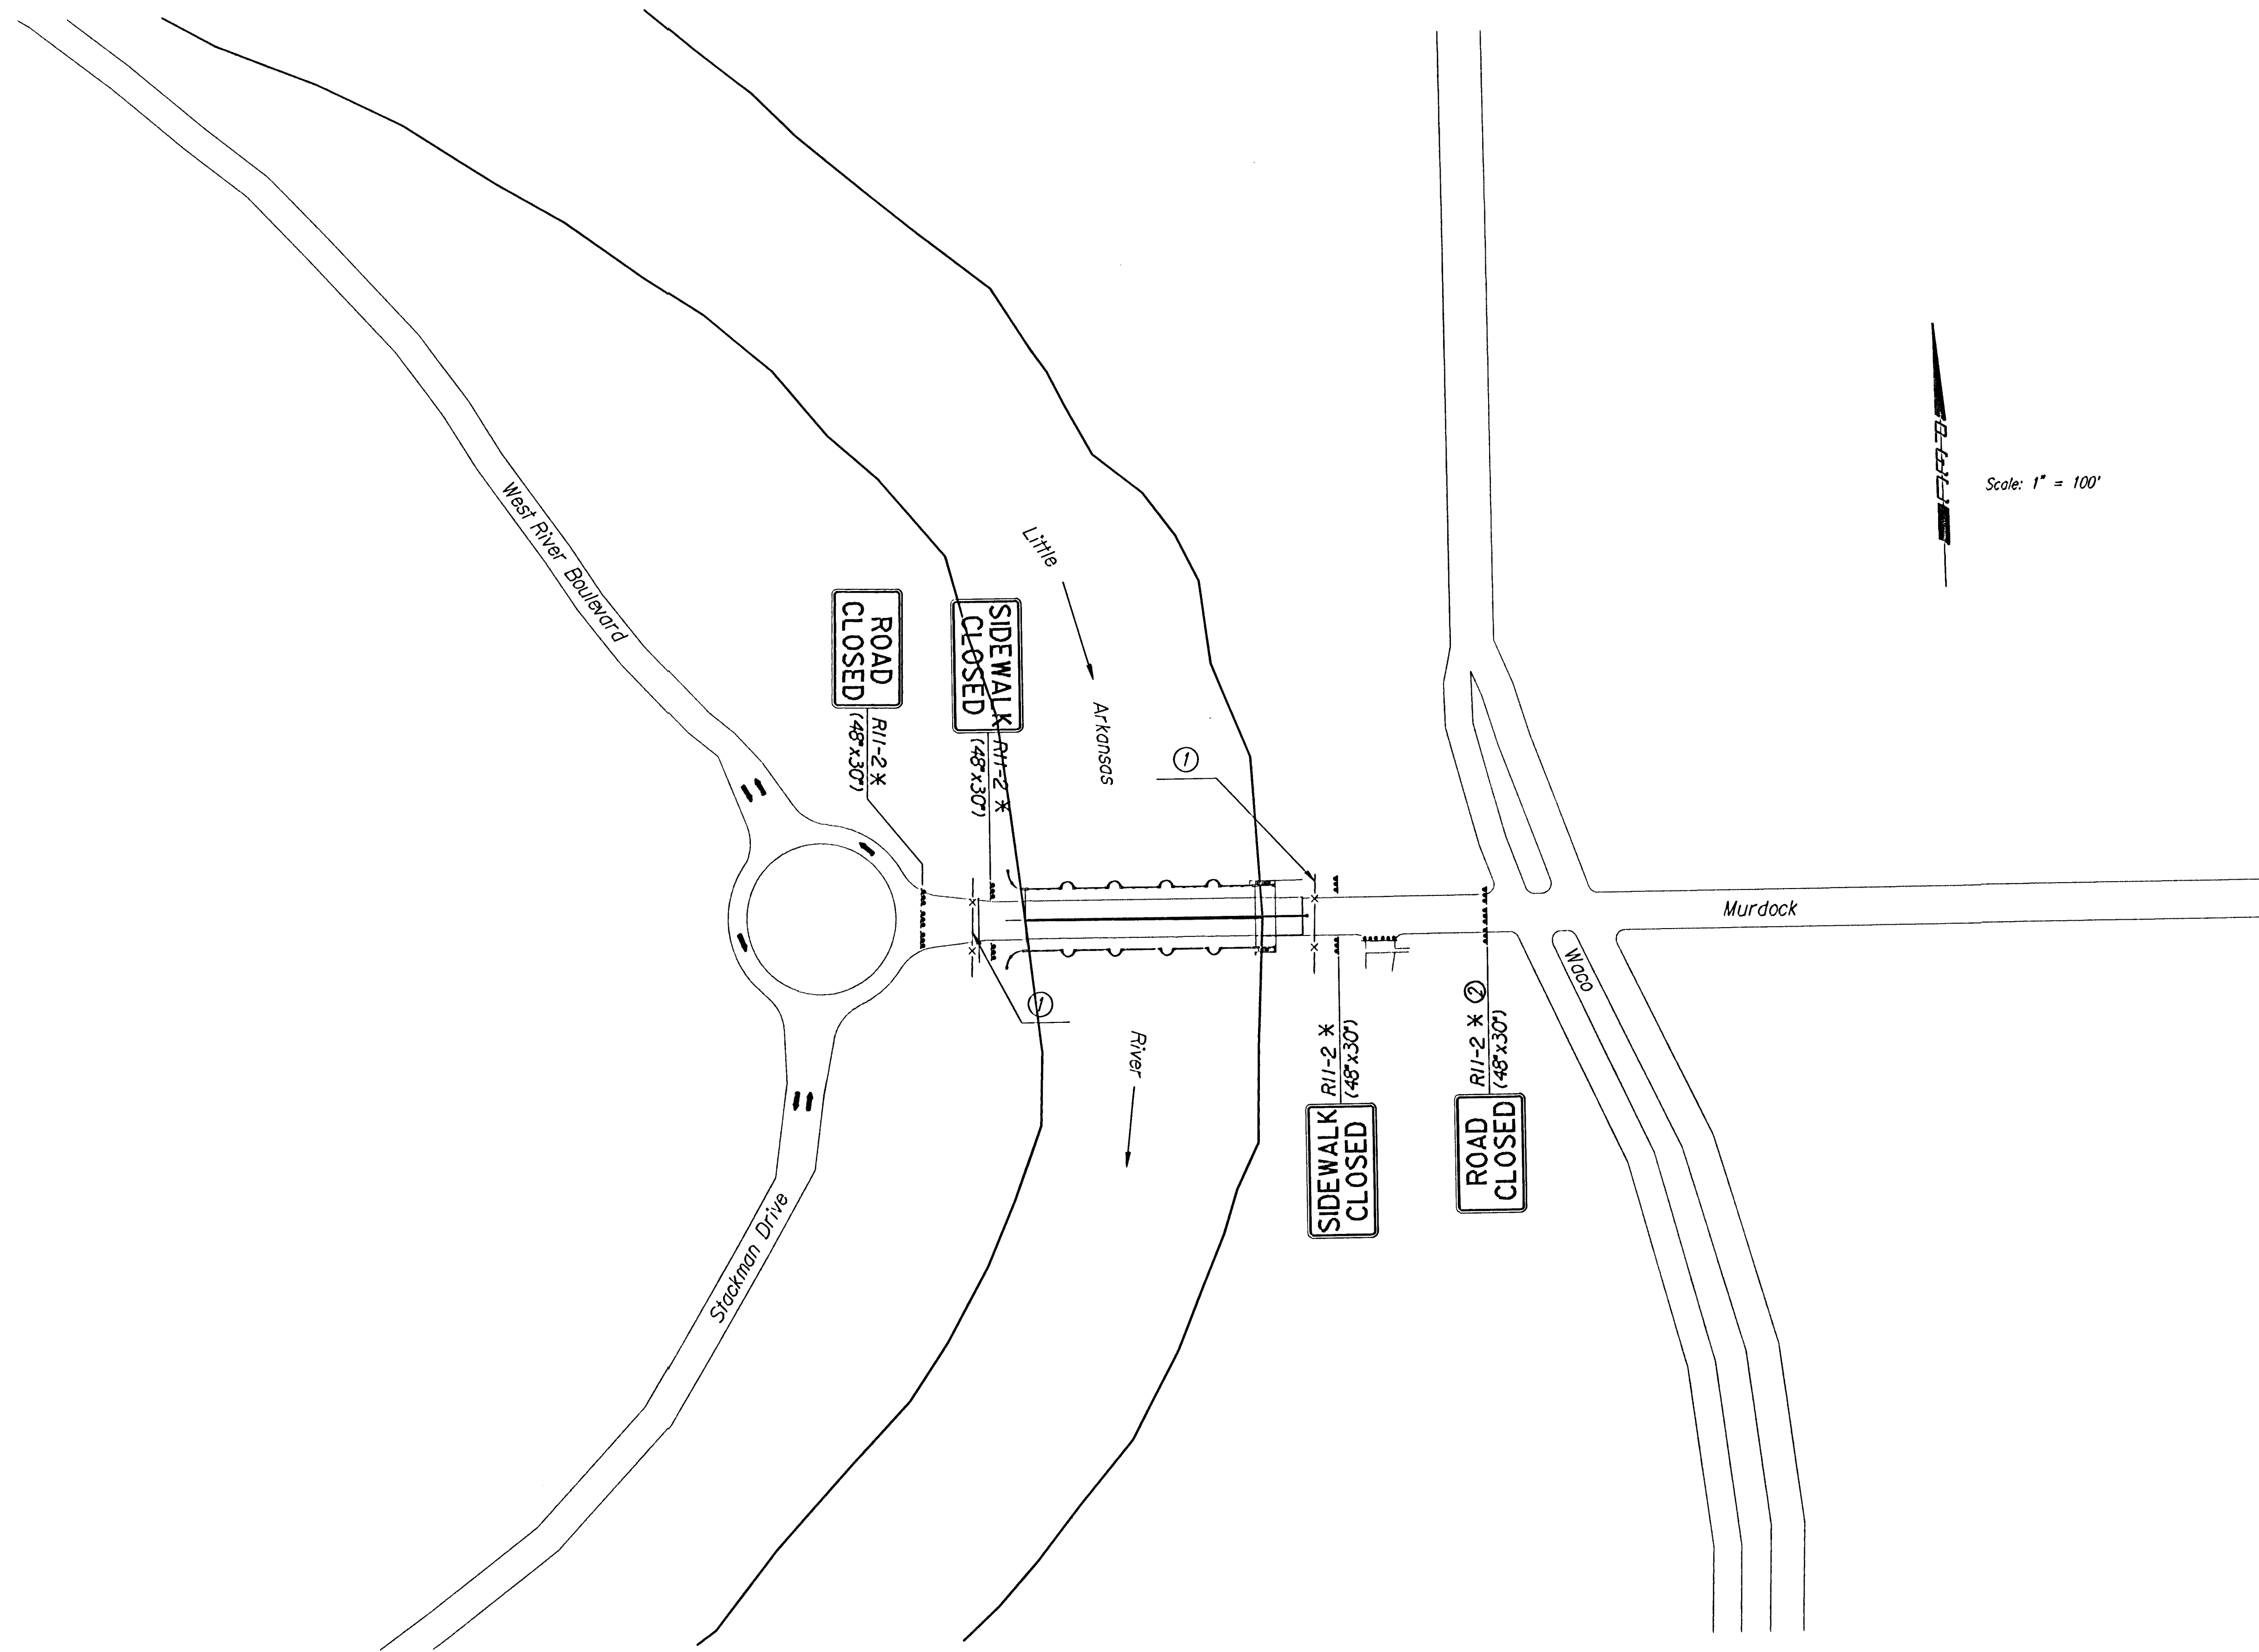

# LEGEND

- \*\*\* Type III Barricade with Type A Low Intensity Flashing Warning Lights.
- \* Sign to be mounted on Type III Barricade

- 100 L.F. Snow Fence on T-Posts with 3 Type A Warning Lights and 2 End of Road Markers.
- Additional Type III Barricades to be placed adjacent to work area. Exact placement of barricades shall be subject to approval of the Engineer.

|   |     |            |           |         |         |
|---|-----|------------|-----------|---------|---------|
| I   |     | Revisions  |           | By      | Date    |
| No.   |     |            |           |         |         |
| <p>CITY OF WICHITA, KANSAS<br/>         JAMES L. ARMOUR, P.E.-ACTING CITY ENGINEER<br/>         MURDOCK BRIDGE<br/>         OVER LITTLE ARKANSAS RIVER<br/>         TRAFFIC CONTROL PLAN</p> |     |            |           |         |         |
| <p>CITY OF WICHITA PROJECT NO. 472-83895</p>   |     |            |           |         |         |
| <p> Professional Engineering Consultants, P.A.<br/>         303 S. TOPEKA • WICHITA, KANSAS 67202<br/>         316-262-2691 • FAX 316-262-3003</p>                                           |     |            |           |         |         |
| Designed by   | RAS | Checked by | RAS       |         |         |
| Drawn by   | RAS | Date       | July 2003 | Job No. | 96940-2 |