


SHEET NO.	TOTAL SHEETS
48	50

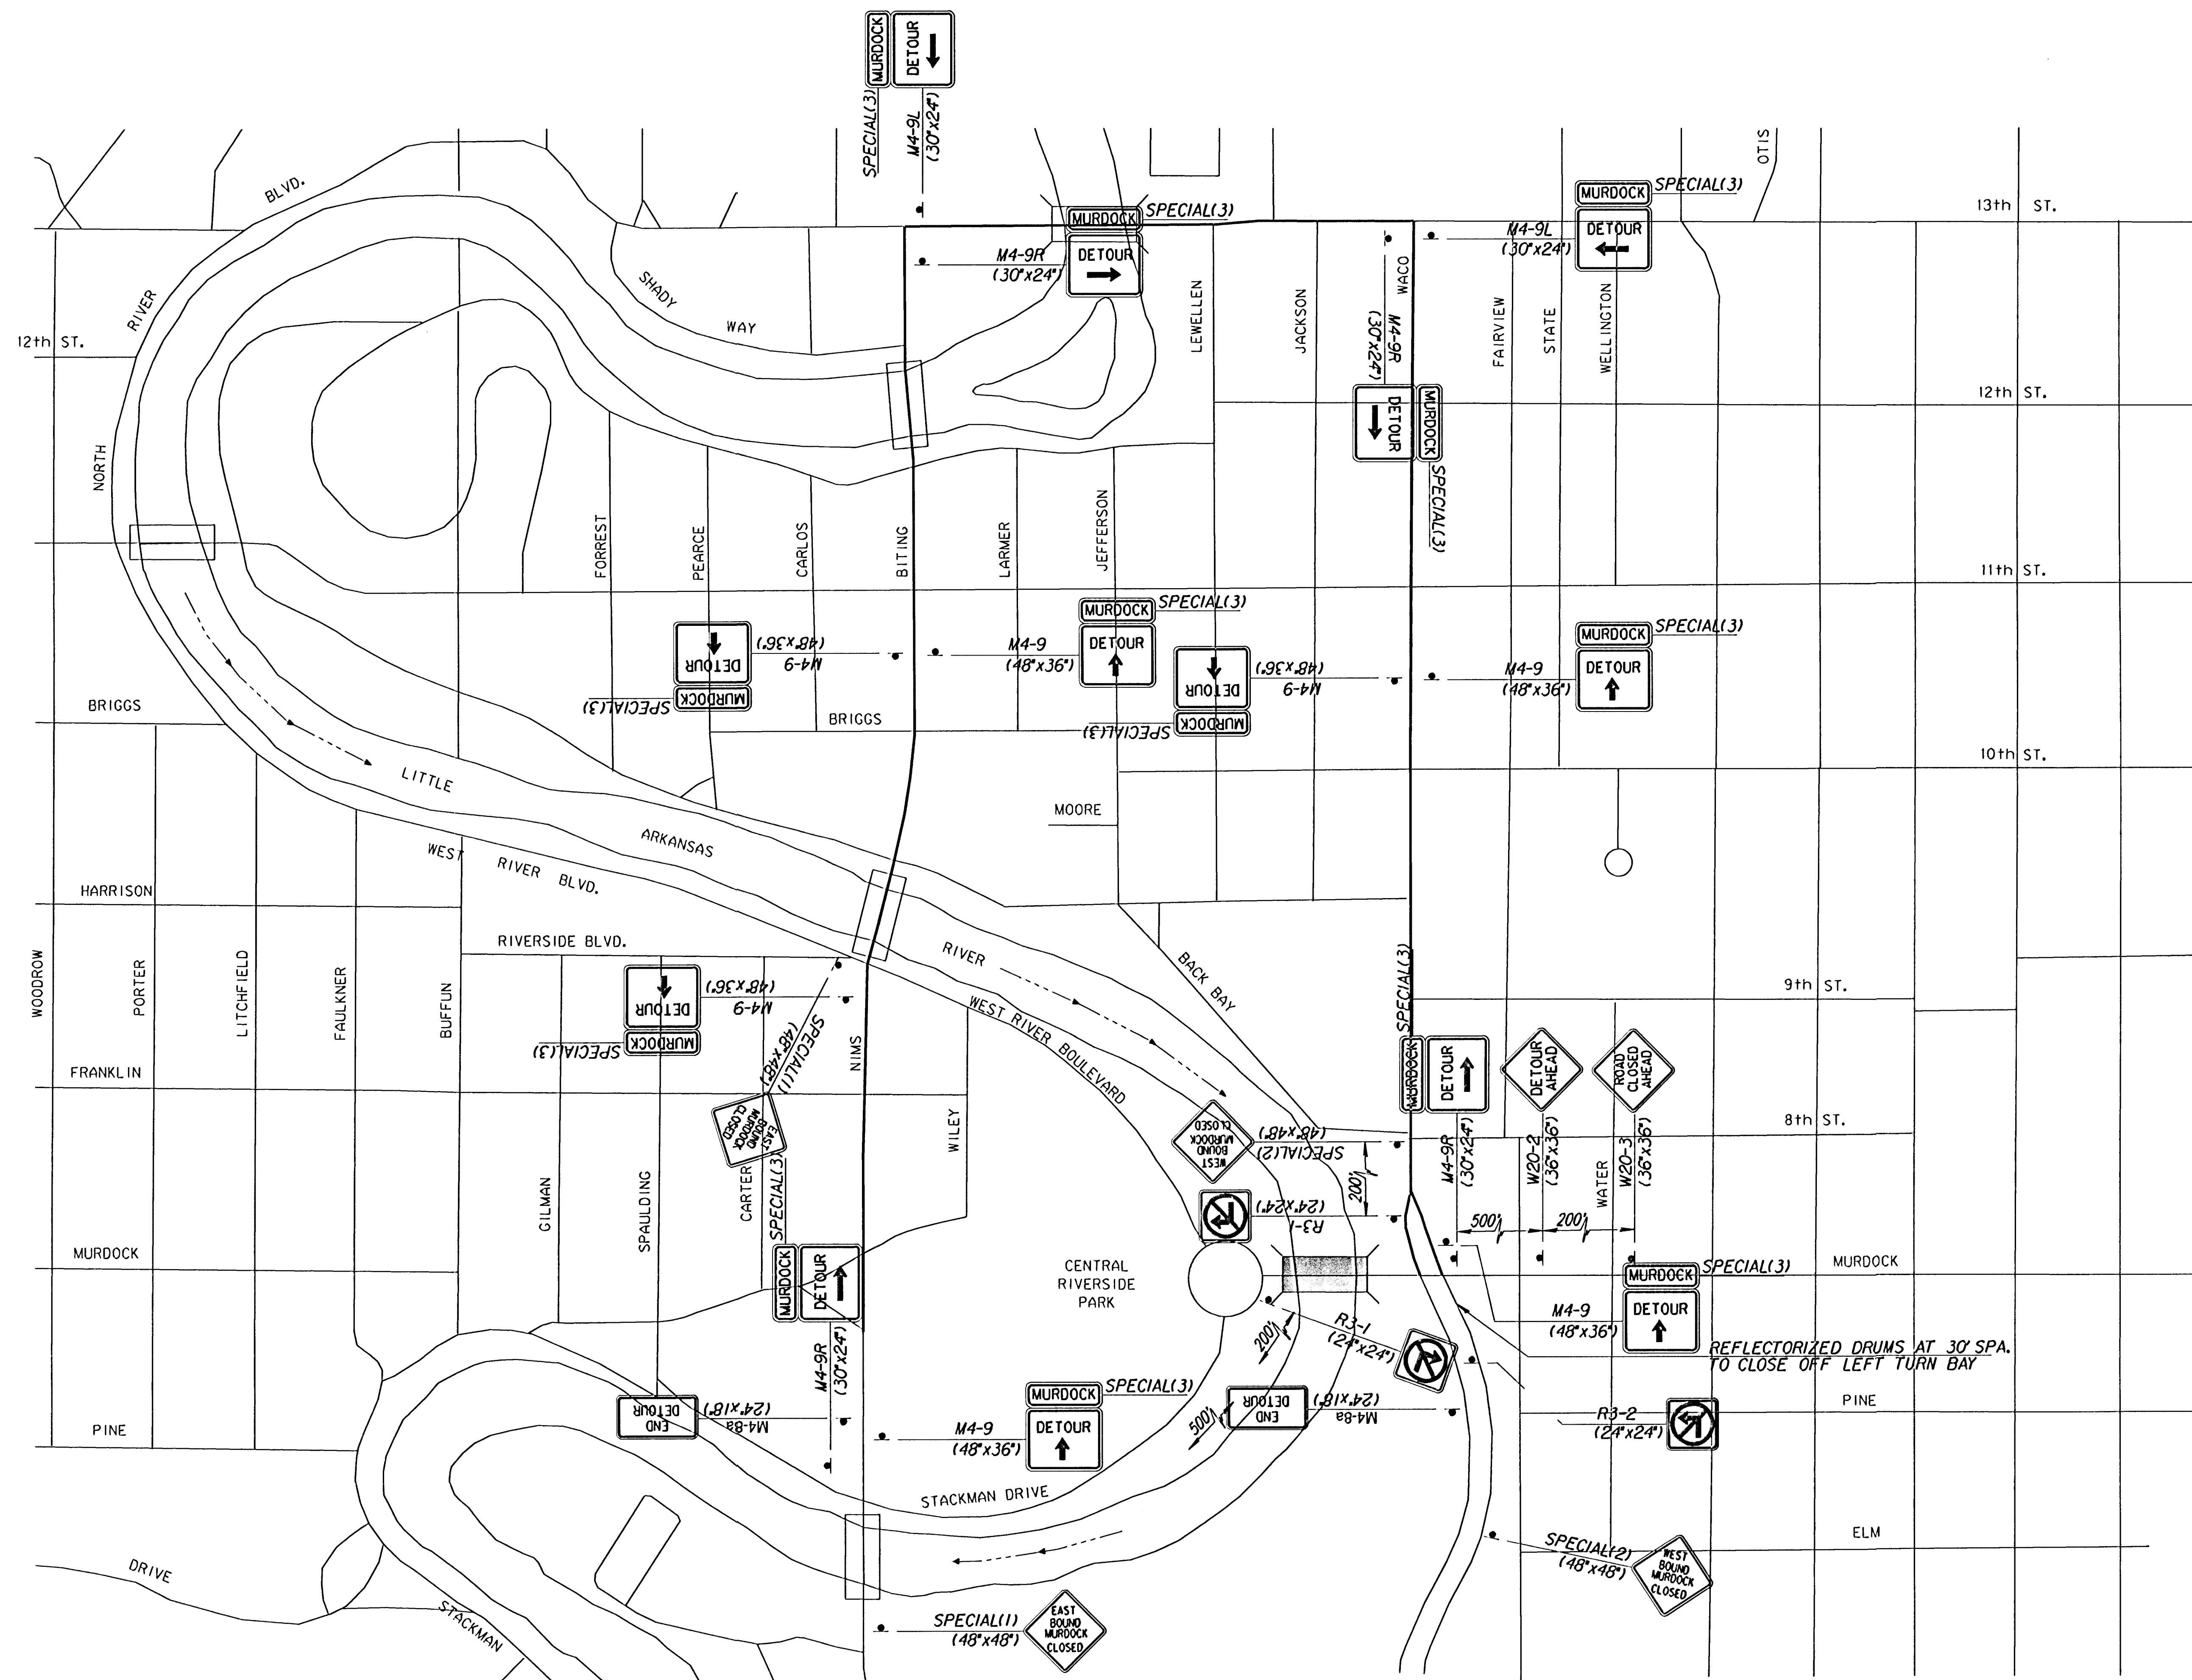

Scale: 1" = 300'

I			
No.	Revisions	By	Date
CITY OF WICHITA, KANSAS JAMES L. ARMOUR, P.E.-ACTING CITY ENGINEER MURDOCK BRIDGE OVER LITTLE ARKANSAS RIVER DETOUR PLAN			
CITY OF WICHITA PROJECT NO. 412-83895			
 <u>Professional Engineering Consultants, P.A.</u> 303 S. TOPEKA • WICHITA, KANSAS 67202 316-262-2691 • FAX 316-262-3003			
Designed by	R.A.S.	Checked by	R.A.S.
Drawn by	R.A.S./W.L.L.	Date	July 2003
		Job No.	9340-2