


NOTE:
CONTRACTOR TO PROVIDE WATERTIGHT
CONNECTION BETWEEN INLET AND EXISTING
STORM SEWER

SEE SHEET NO. 41-42 FOR
PAVEMENT MARKING PLAN

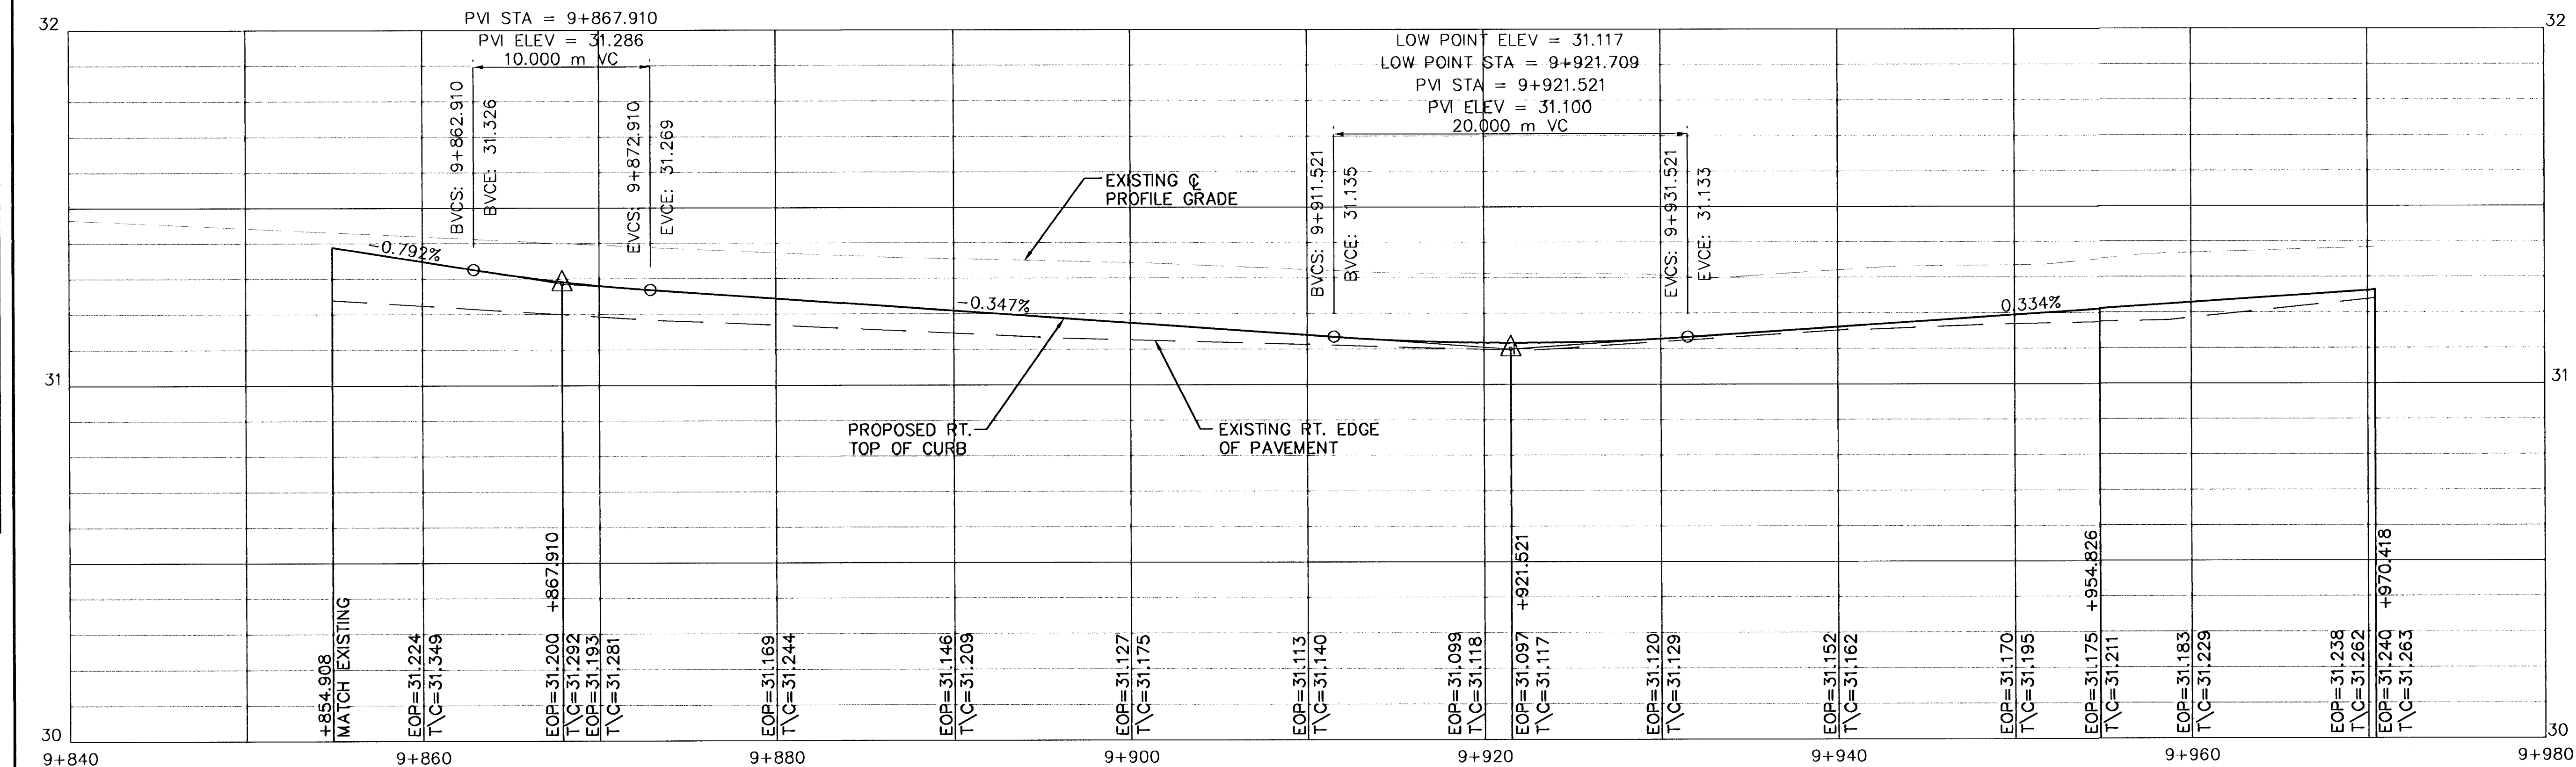

GEORGE WASHINGTON BOULEVARD STA. 9+850 TO STA. 9+950	
	PROJ. NO. A02232
	DATE 4-25-02
	DESIGNER CDM
	DRAWN BY JT
	CHECKED BY
KAW VALLEY ENGINEERING ENGINEERS AND LAND SURVEYORS 2319 NORTH JACKSON P.O. BOX 1304 JUNCTION CITY, KANSAS 66441 (785)762-5040 FAX (785)762-7744 E-MAIL jcd@kveg.com	
CFN 2232GWB	SHEET 3 OF 59