



FHWA REGION NO.	STATE	PROJECT NO.	YEAR	SHEET NO.	TOTAL SHEETS
7	KANSAS	87 N-0212-01	2002	7	59

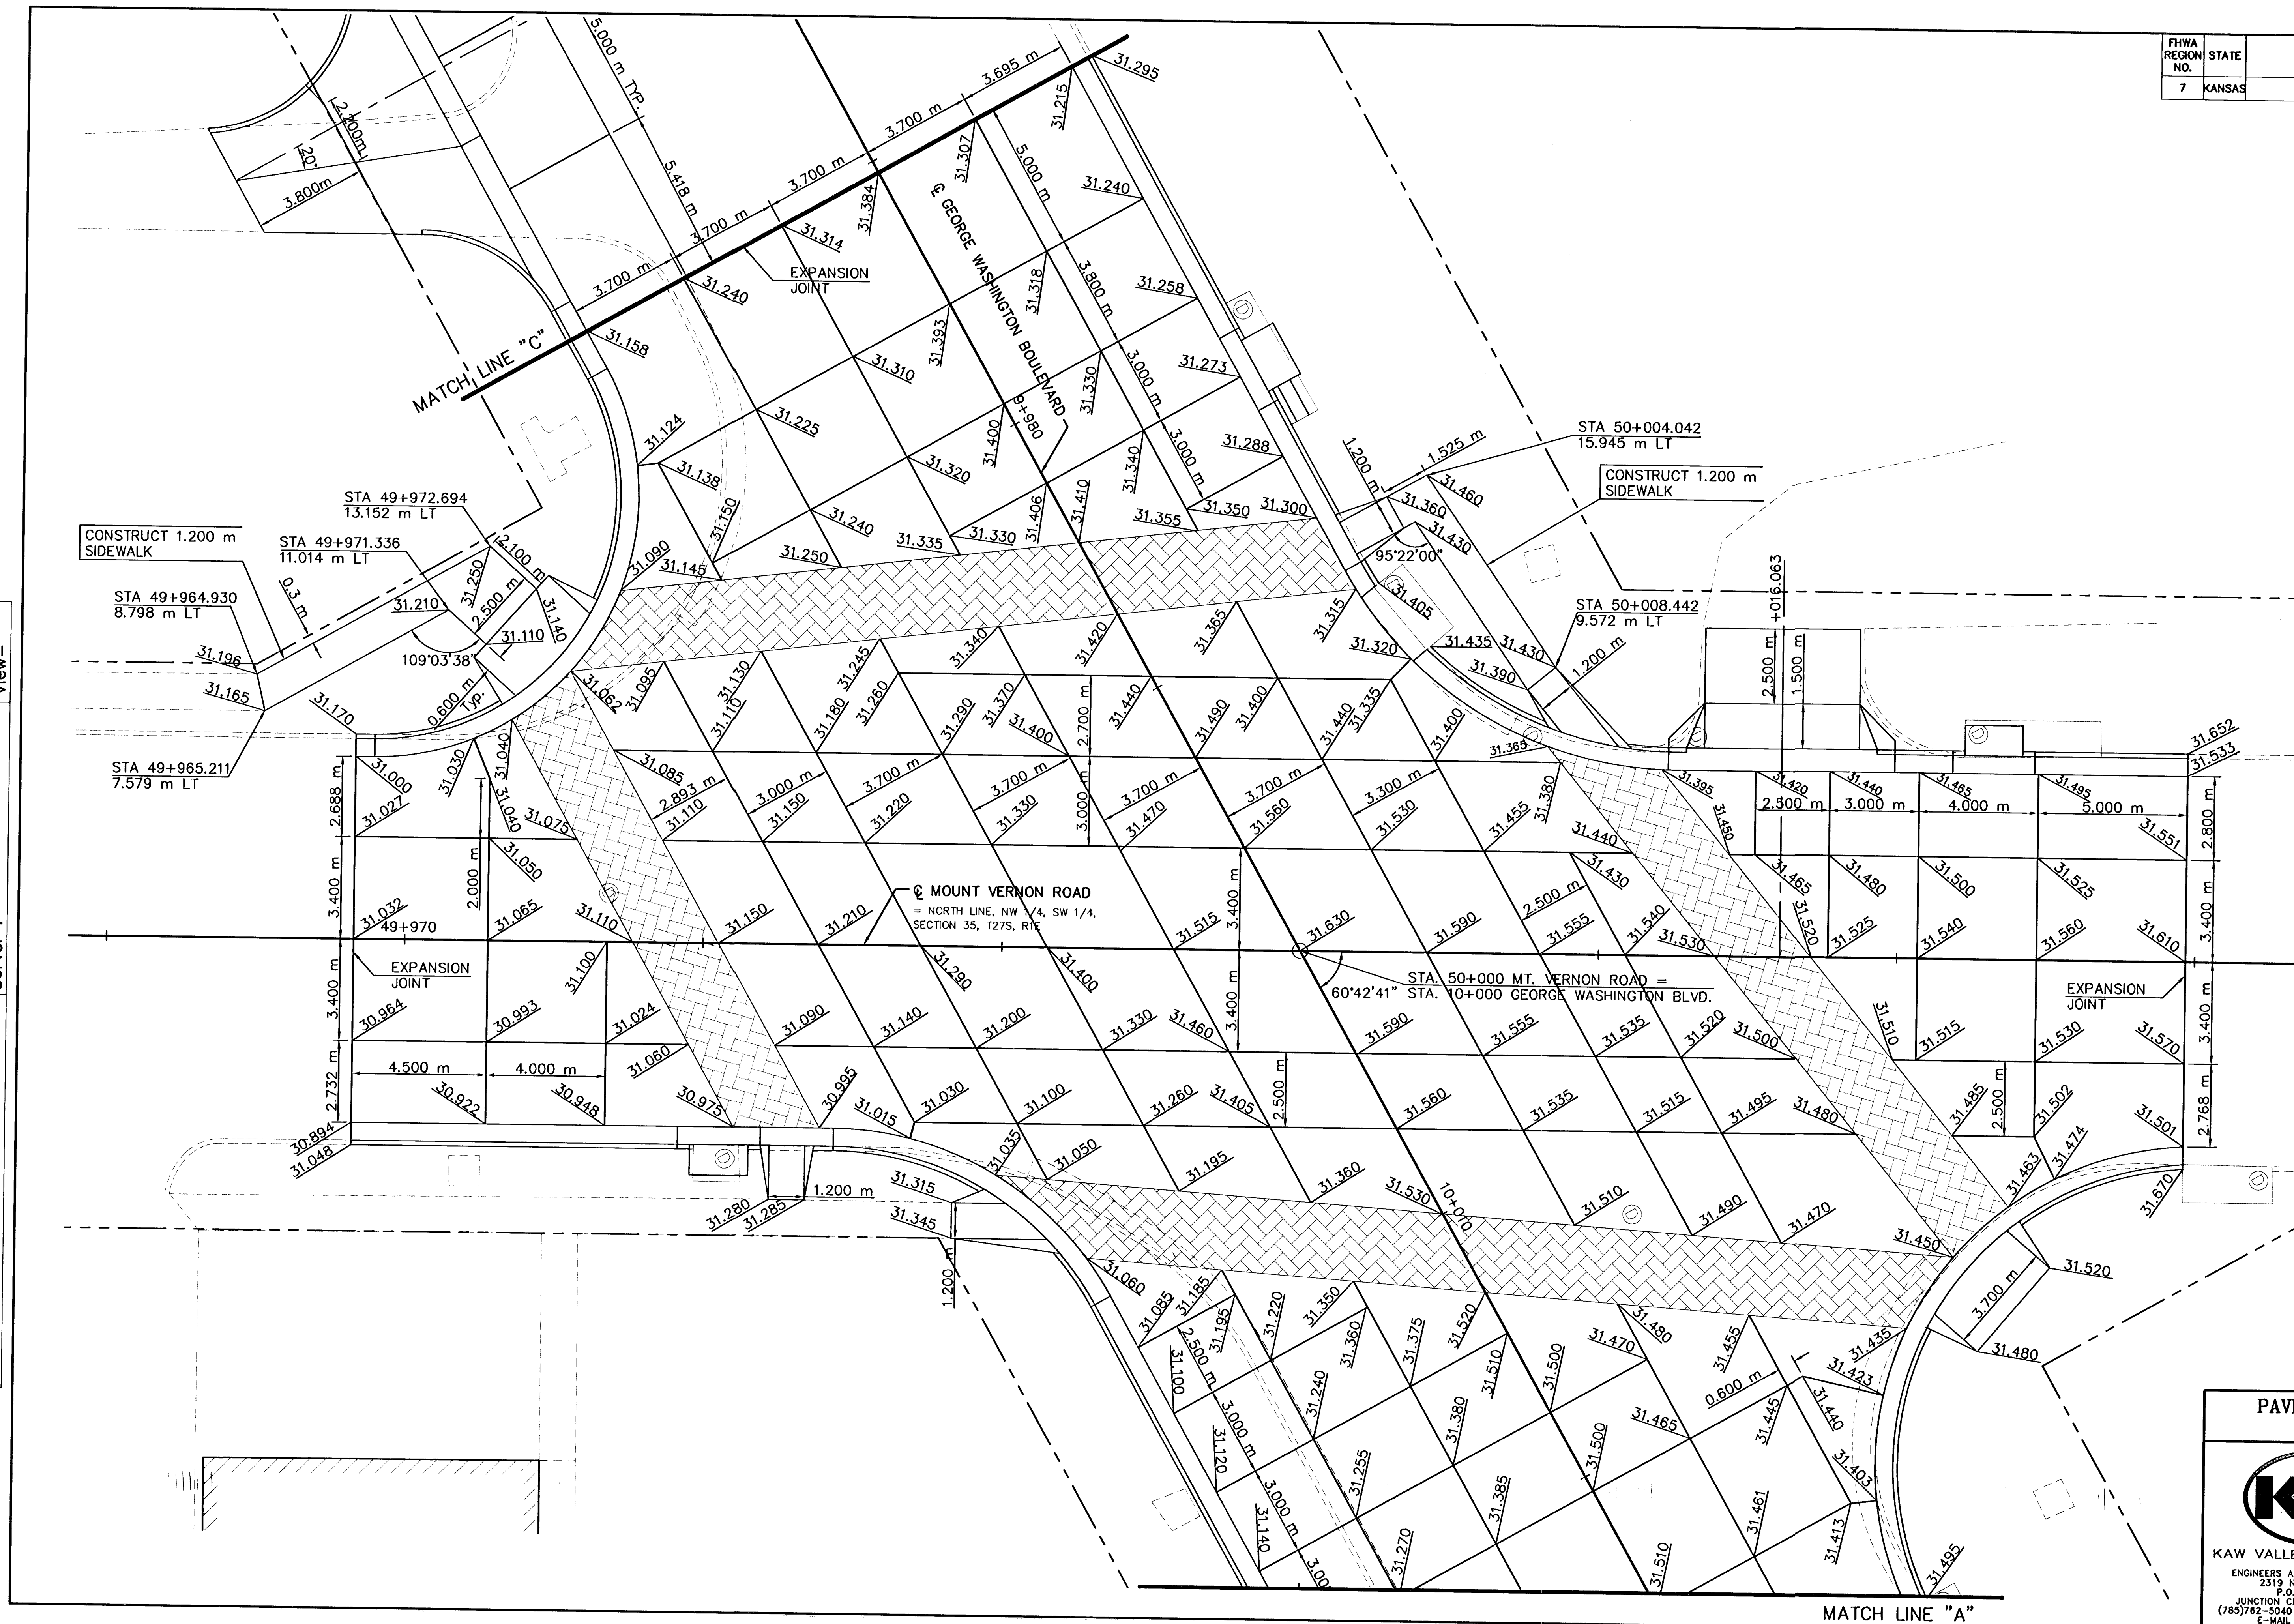

SCALE 1:100

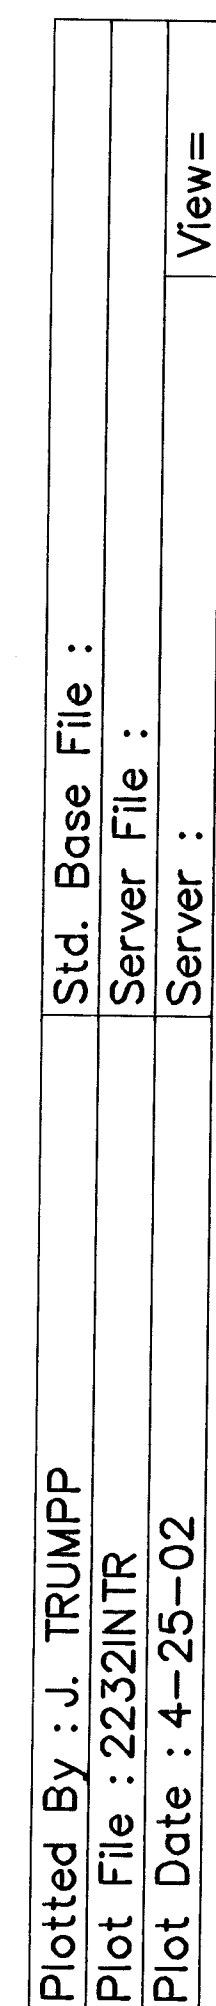

PAVEMENT JOINTING PLAN	
	PROJ. NO. A02232
	DATE 4-25-02
	DESIGNER CDM
	DRAWN BY JT
	CHECKED BY
KAW VALLEY ENGINEERING ENGINEERS AND LAND SURVEYORS 2319 NORTH JACKSON P.O. BOX 1304 JUNCTION CITY, KANSAS 66441 (785)762-5040 FAX (785)762-7744 E-MAIL jc@kveng.com	
CFN 2323INTR	SHEET 7 OF 59