




| FHWA<br>REGION<br>NO. | STATE  | PROJECT NO.  | YEAR | SHEET<br>NO. | TOTAL<br>SHEETS |
|-----------------------|--------|--------------|------|--------------|-----------------|
| 7                     | KANSAS | 87 N-0212-01 | 2001 | 41           | 59              |

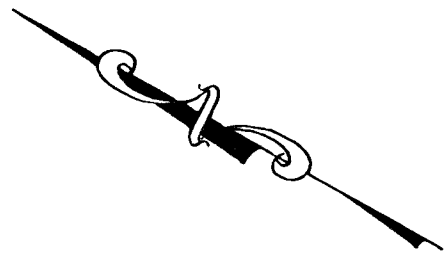


SCALE 1:200

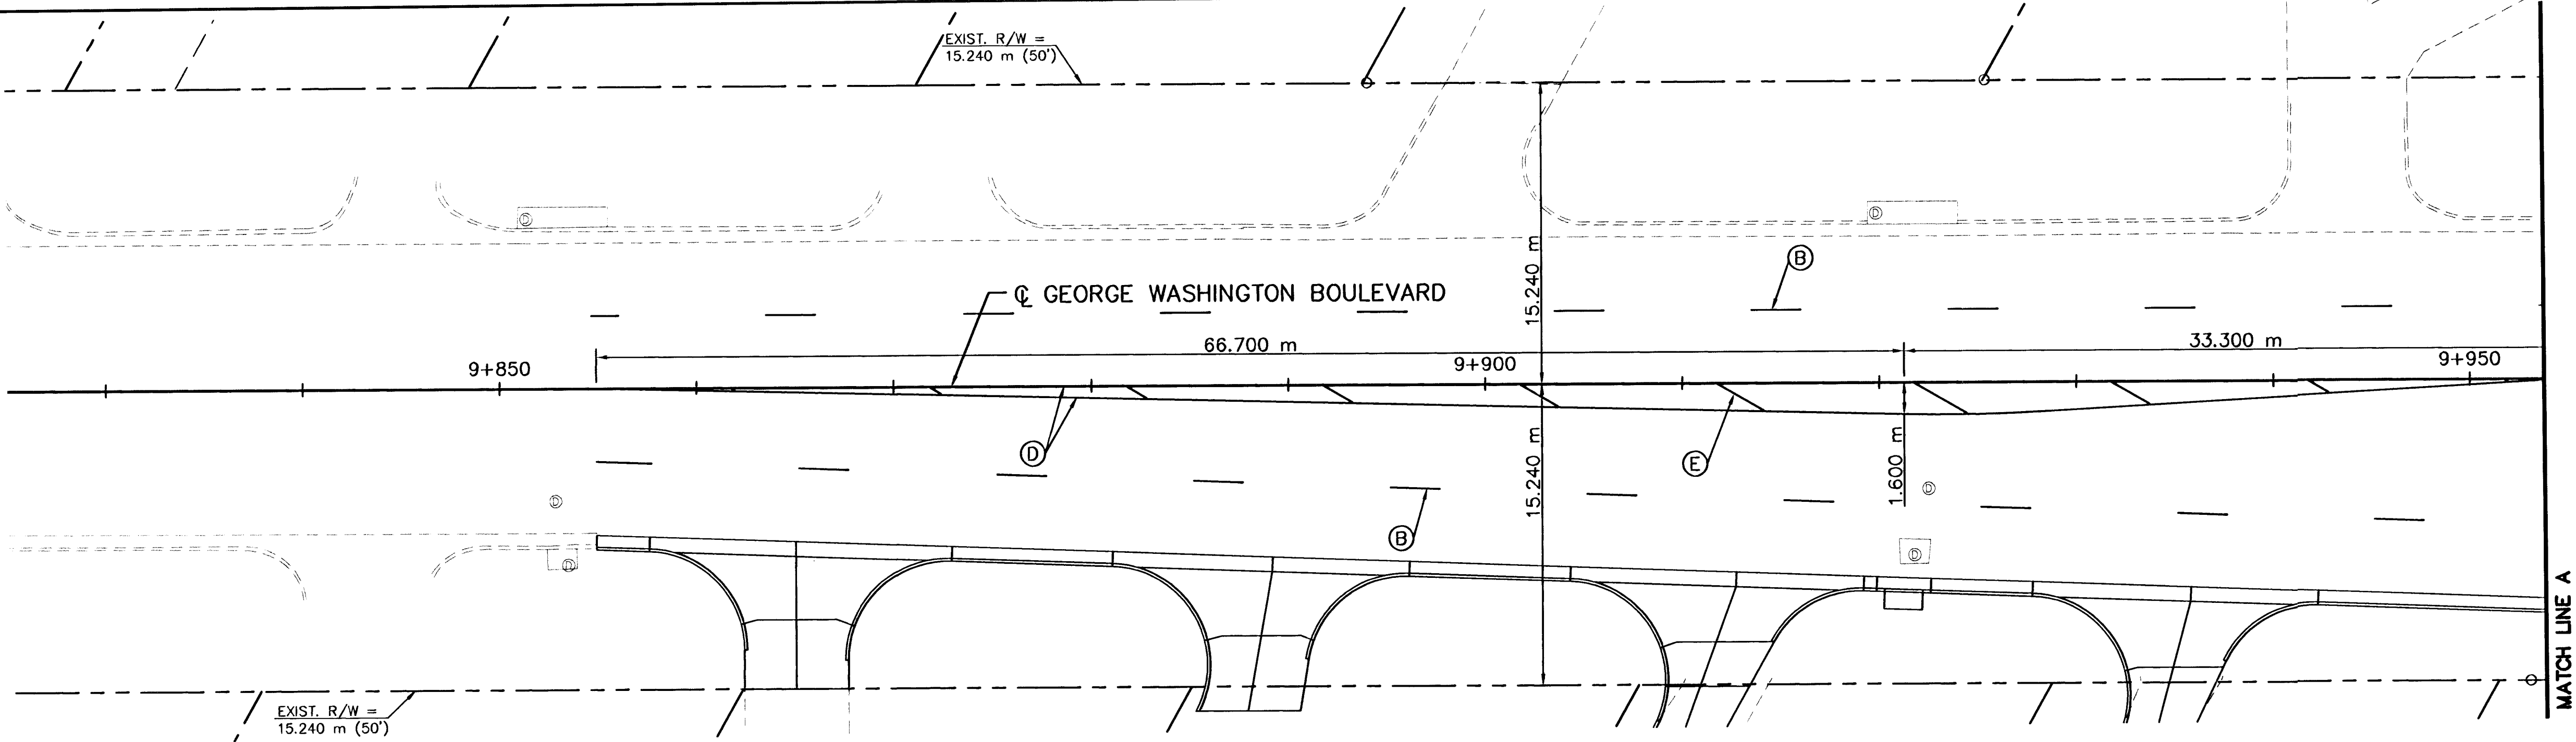

GEORGE WASHINGTON BOULEVARD  
STA. 9+850 TO STA. 9+950

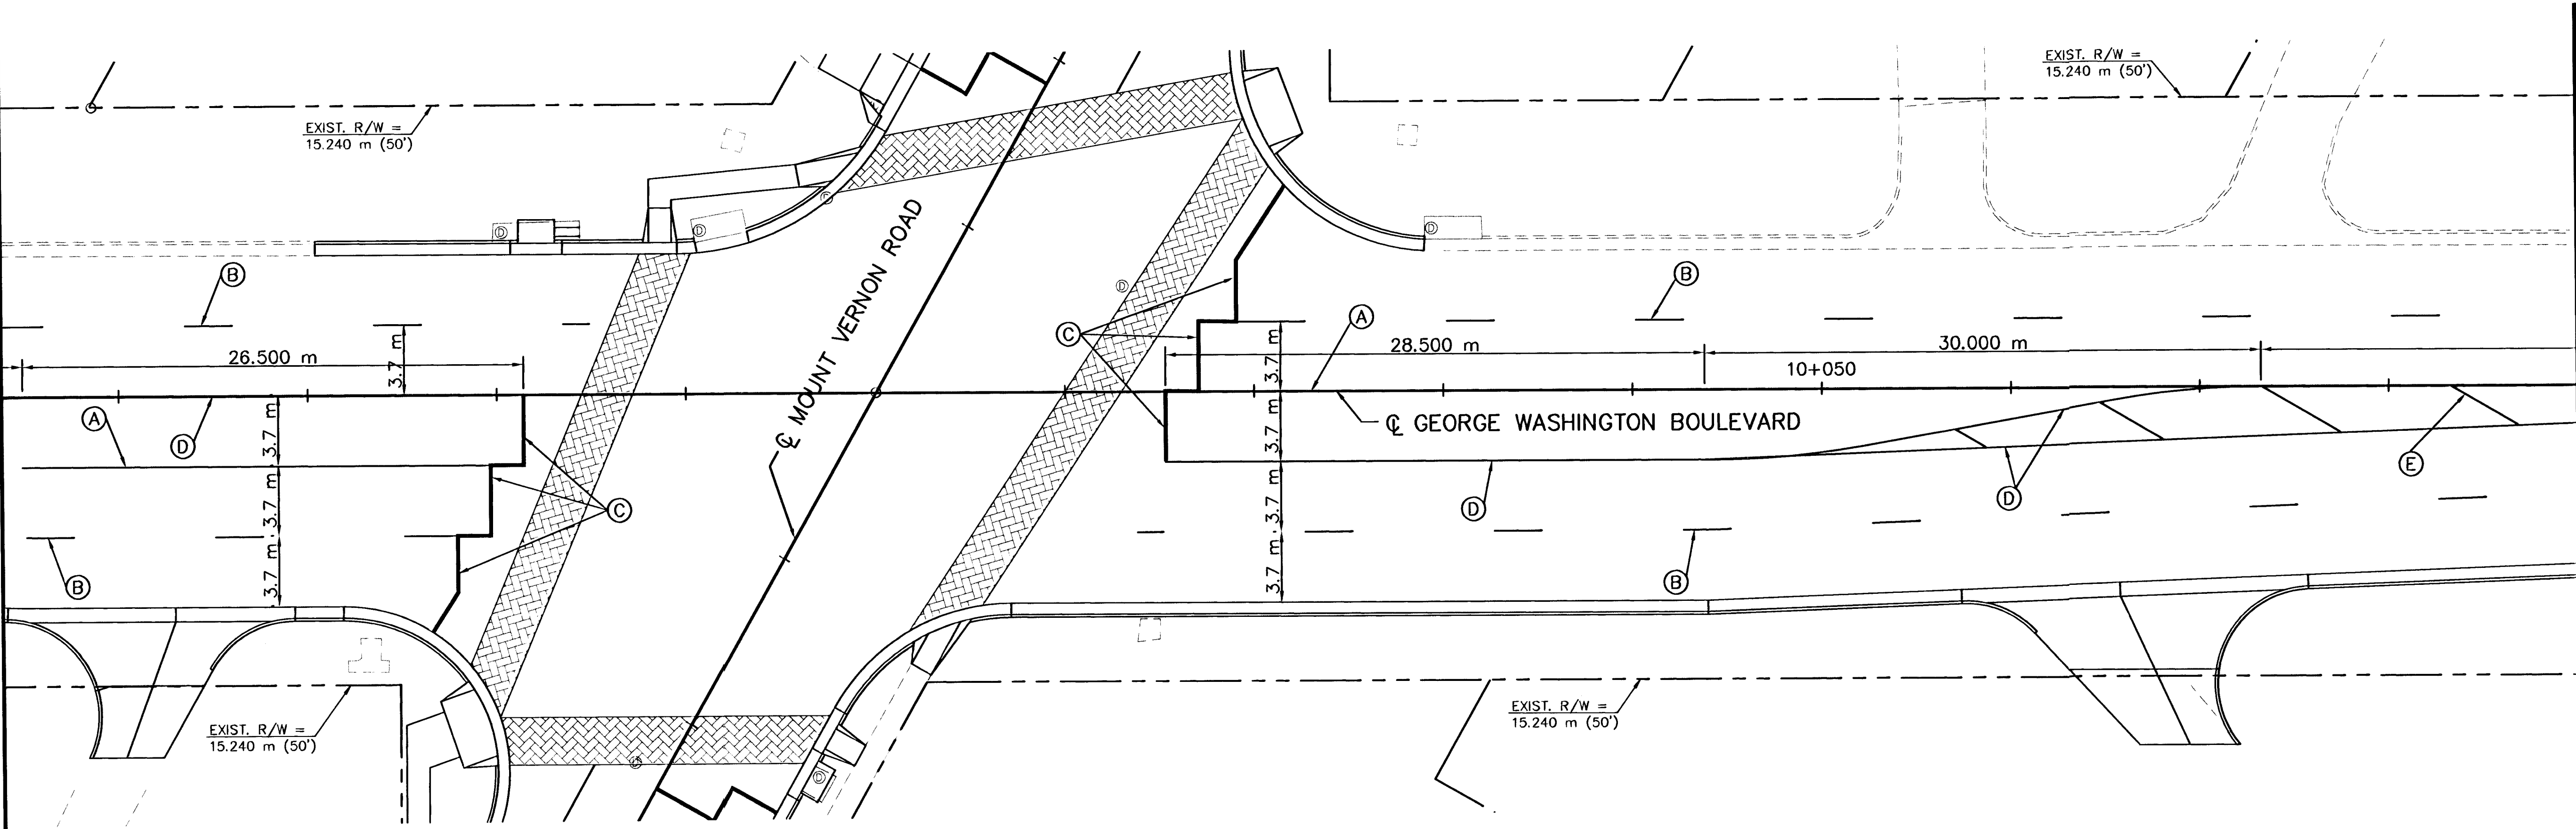

GEORGE WASHINGTON BOULEVARD  
STA. 9+950 TO STA. 10+090

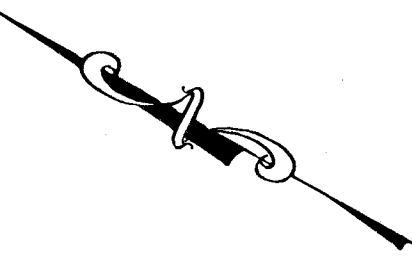

SCALE 1:200

ALL DIMENSIONS REFERENCING DOUBLE  
YELLOW LINES SHOULD BE TAKEN AS IF  
TO BE TO THE CENTER OF THE SPACE  
BETWEEN THE TWO DOUBLE YELLOW  
LINES.

SEE SHEET NO. 28 FOR LOCATIONS  
OF STOP BARS

- (A) PAVEMENT MARKING (THERMOPLASTIC)(WHITE)(150 mm)
- (B) PAVEMENT MARKING (THERMOPLASTIC)(BROKEN WHITE)(150 mm)
- (C) PAVEMENT MARKING (PREFORMED THERMOPLASTIC)(WHITE)(600 mm)
- (D) PAVEMENT MARKING (THERMOPLASTIC)(DOUBLE YELLOW)(2-100 mm)
- (E) PAVEMENT MARKING (THERMOPLASTIC)(DIAGONAL YELLOW)(300 mm)

| PAVEMENT MARKING PLAN   |   |
|---|---|
|  <p><b>KAW VALLEY ENGINEERING</b><br/>ENGINEERS AND LAND SURVEYORS<br/>2319 NORTH JACKSON<br/>P.O. BOX 1304<br/>JUNCTION CITY, KANSAS 66441<br/>(785)762-5040 FAX (785)762-7744<br/>E-MAIL jc@kveng.com</p> | PROJ. NO.<br>A02232<br>DATE<br>4-25-02<br>DESIGNER<br>CDM<br>DRAWN BY<br>JT<br>CHECKED BY<br>CFN<br>SHEET<br>41 OF 59 |

Plotted By : J. TRUMPP  
Plot File : 2232PMP  
Plot Date : 4-25-02  
Std. Base File :  
Server File :  
Server :  
View =