


| FHWA<br>REG<br>NO. | STATE  | PROJECT NO.  | YEAR | SHEET<br>NO | TOTAL<br>SHEETS |
|--------------------|--------|--------------|------|-------------|-----------------|
|                    | KANSAS | 87-N-0200-01 | 2001 | 43          | 78              |

| DATE | BY | REFERENCES NOTED | REFERENCES CHECKED |
|------|----|------------------|--------------------|
|      |    |                  |                    |

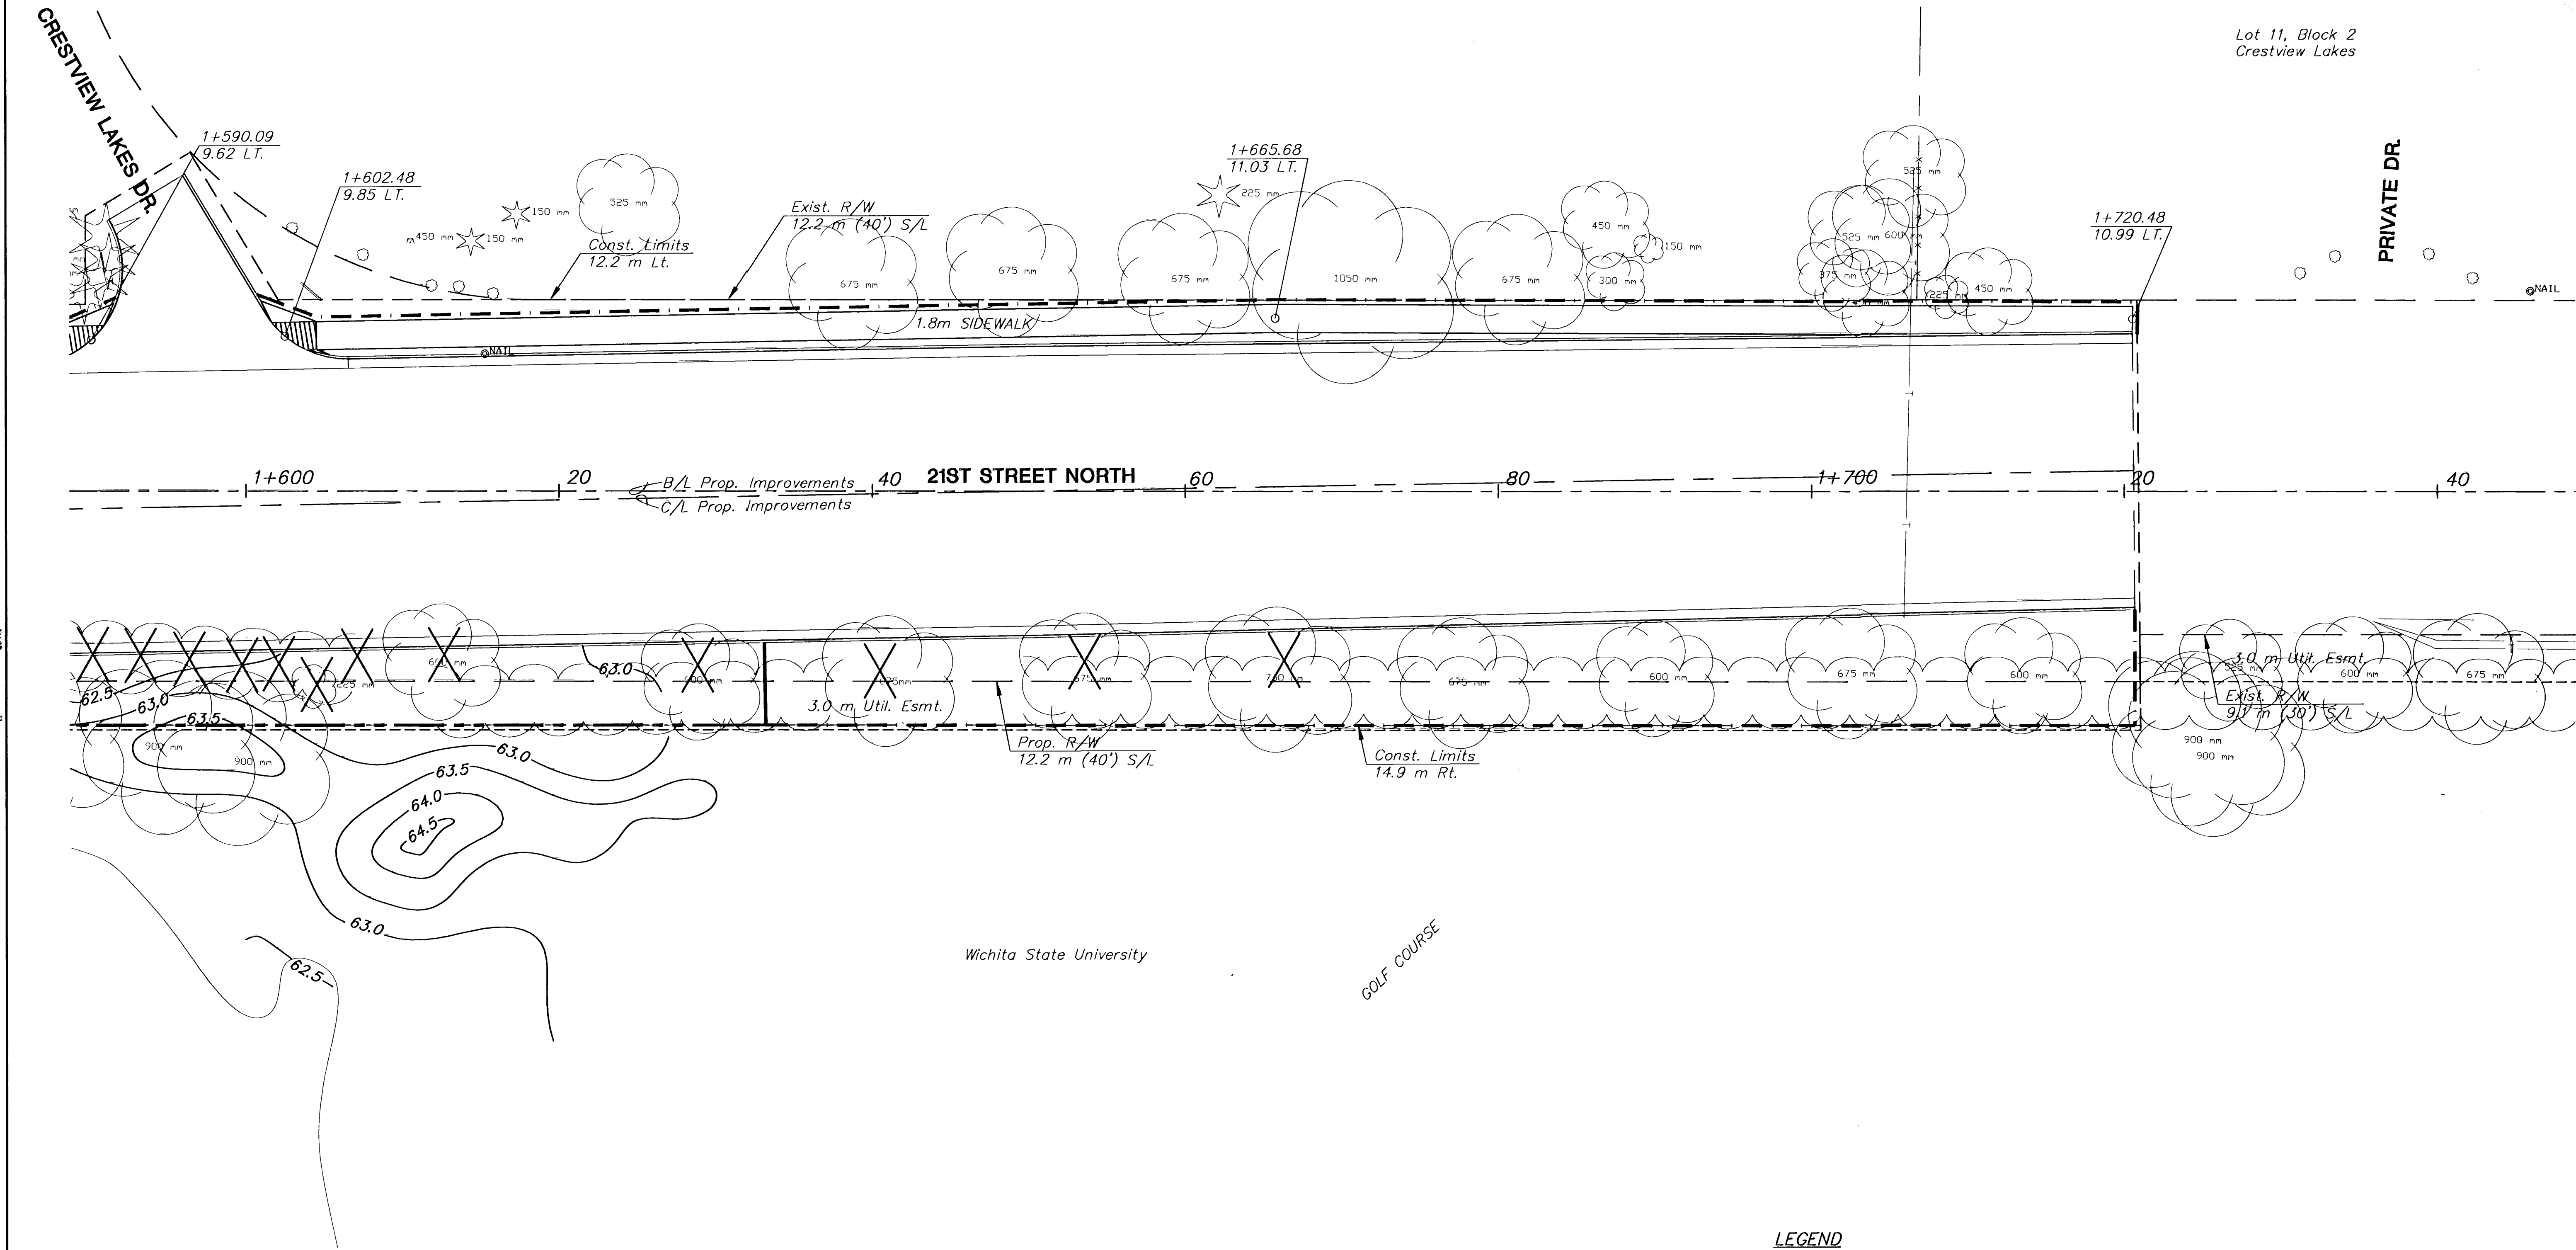

**LEGEND**  
- - - - - = SODDING LIMITS  
————— = SEEDING LIMITS

NOTE:  
CONTRACTOR TO RESOD ALL DISTURBED AREAS  
OUTSIDE OF DESIGNATED SODDING LIMITS.

PLANTING & LANDSCAPING BY SEPARATE CONTRACT

| 2   |      |             |           |       |          |
|---|------|-------------|-----------|-------|----------|
| 1   |      |             |           |       |          |
| NO.   | DATE | REVISIONS   | BY        | APP'D |          |
| KANSAS DEPARTMENT OF TRANSPORTATION<br>ROADSIDE IMPROVEMENTS<br>21ST STREET NORTH<br>STA. 1+590 TO STA. 1+740<br>PROJ. NO. |      |             |           |       |          |
| MID-KANSAS ENGINEERING CONSULTANTS, INC.<br>WICHITA, KANSAS                                                                |      |             |           |       |          |
| DESIGNED BY:   | DFL  | CHECKED BY: | JTC       |       |          |
| DRAWN BY:   | GJR  | DATE:       | JUNE 2001 | SHEET | 43 OF 78 |