
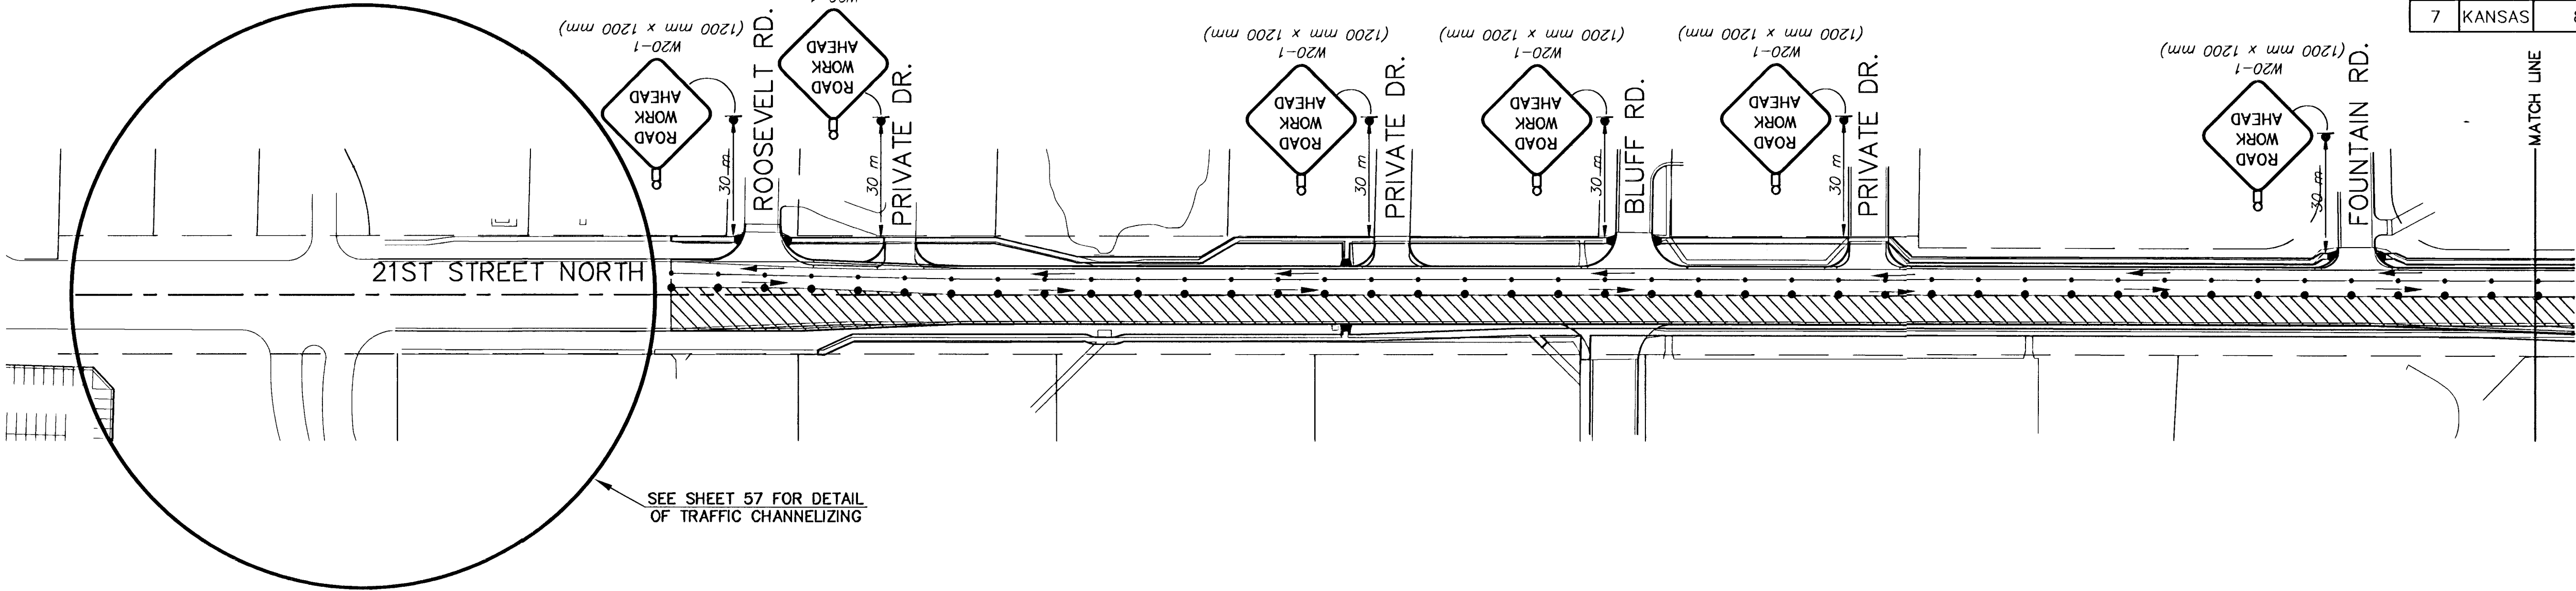


REFERENCES NOTED	BY	DATE
REFERENCES CHECKED		

G:\CIVIL\99257\DWG\TRAFFIC\99257-11.DWG

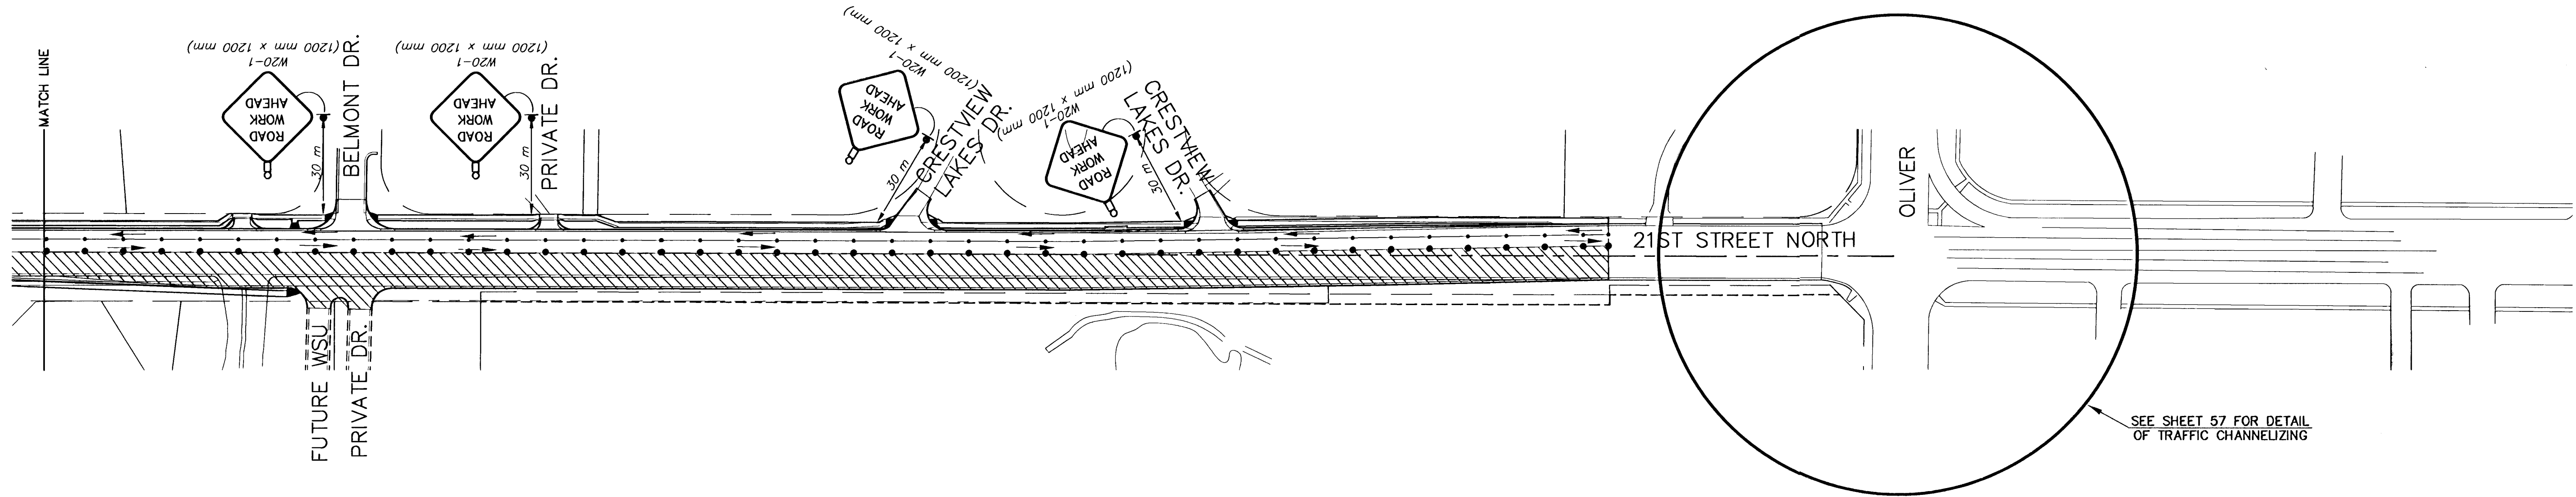

SCALE= 1:1000

LEGEND

- Type III Barricade
- Mount On Type III Barricade
- Type B Warning Light
- One Post Sign
- Two Post Sign
- Traffic Lane
- Work Area
- Reflectorized Drum
- Tubular Marker

FHWA REG NO.	STATE	PROJECT NO.	YEAR	SHEET NO	TOTAL SHEETS
7	KANSAS	87-N-0200-01	2001	56	78

2					
1					
NO.	DATE	REVISIONS	BY	APP'D	
KANSAS DEPARTMENT OF TRANSPORTATION					
TRAFFIC CONTROL — PHASE I					
21ST STREET NORTH					
PROJ. NO. 87-N-0200-01					
MKEC ENGINEERING CONSULTANTS, INC.					
WICHITA, KANSAS					
DESIGNED BY:	DFL/SDH	CHECKED BY:	GJA		
DRAWN BY:	GJR	DATE:	JULY 2001	SHEET	56 OF 78