


FHWA REG NO.	STATE	PROJECT NO.	YEAR	SHEET NO	TOTAL SHEETS
7	KANSAS	87-N-0200-01	2001	57	78

DATE	
BY	
REFERENCES NOTED	
REFERENCES CHECKED	

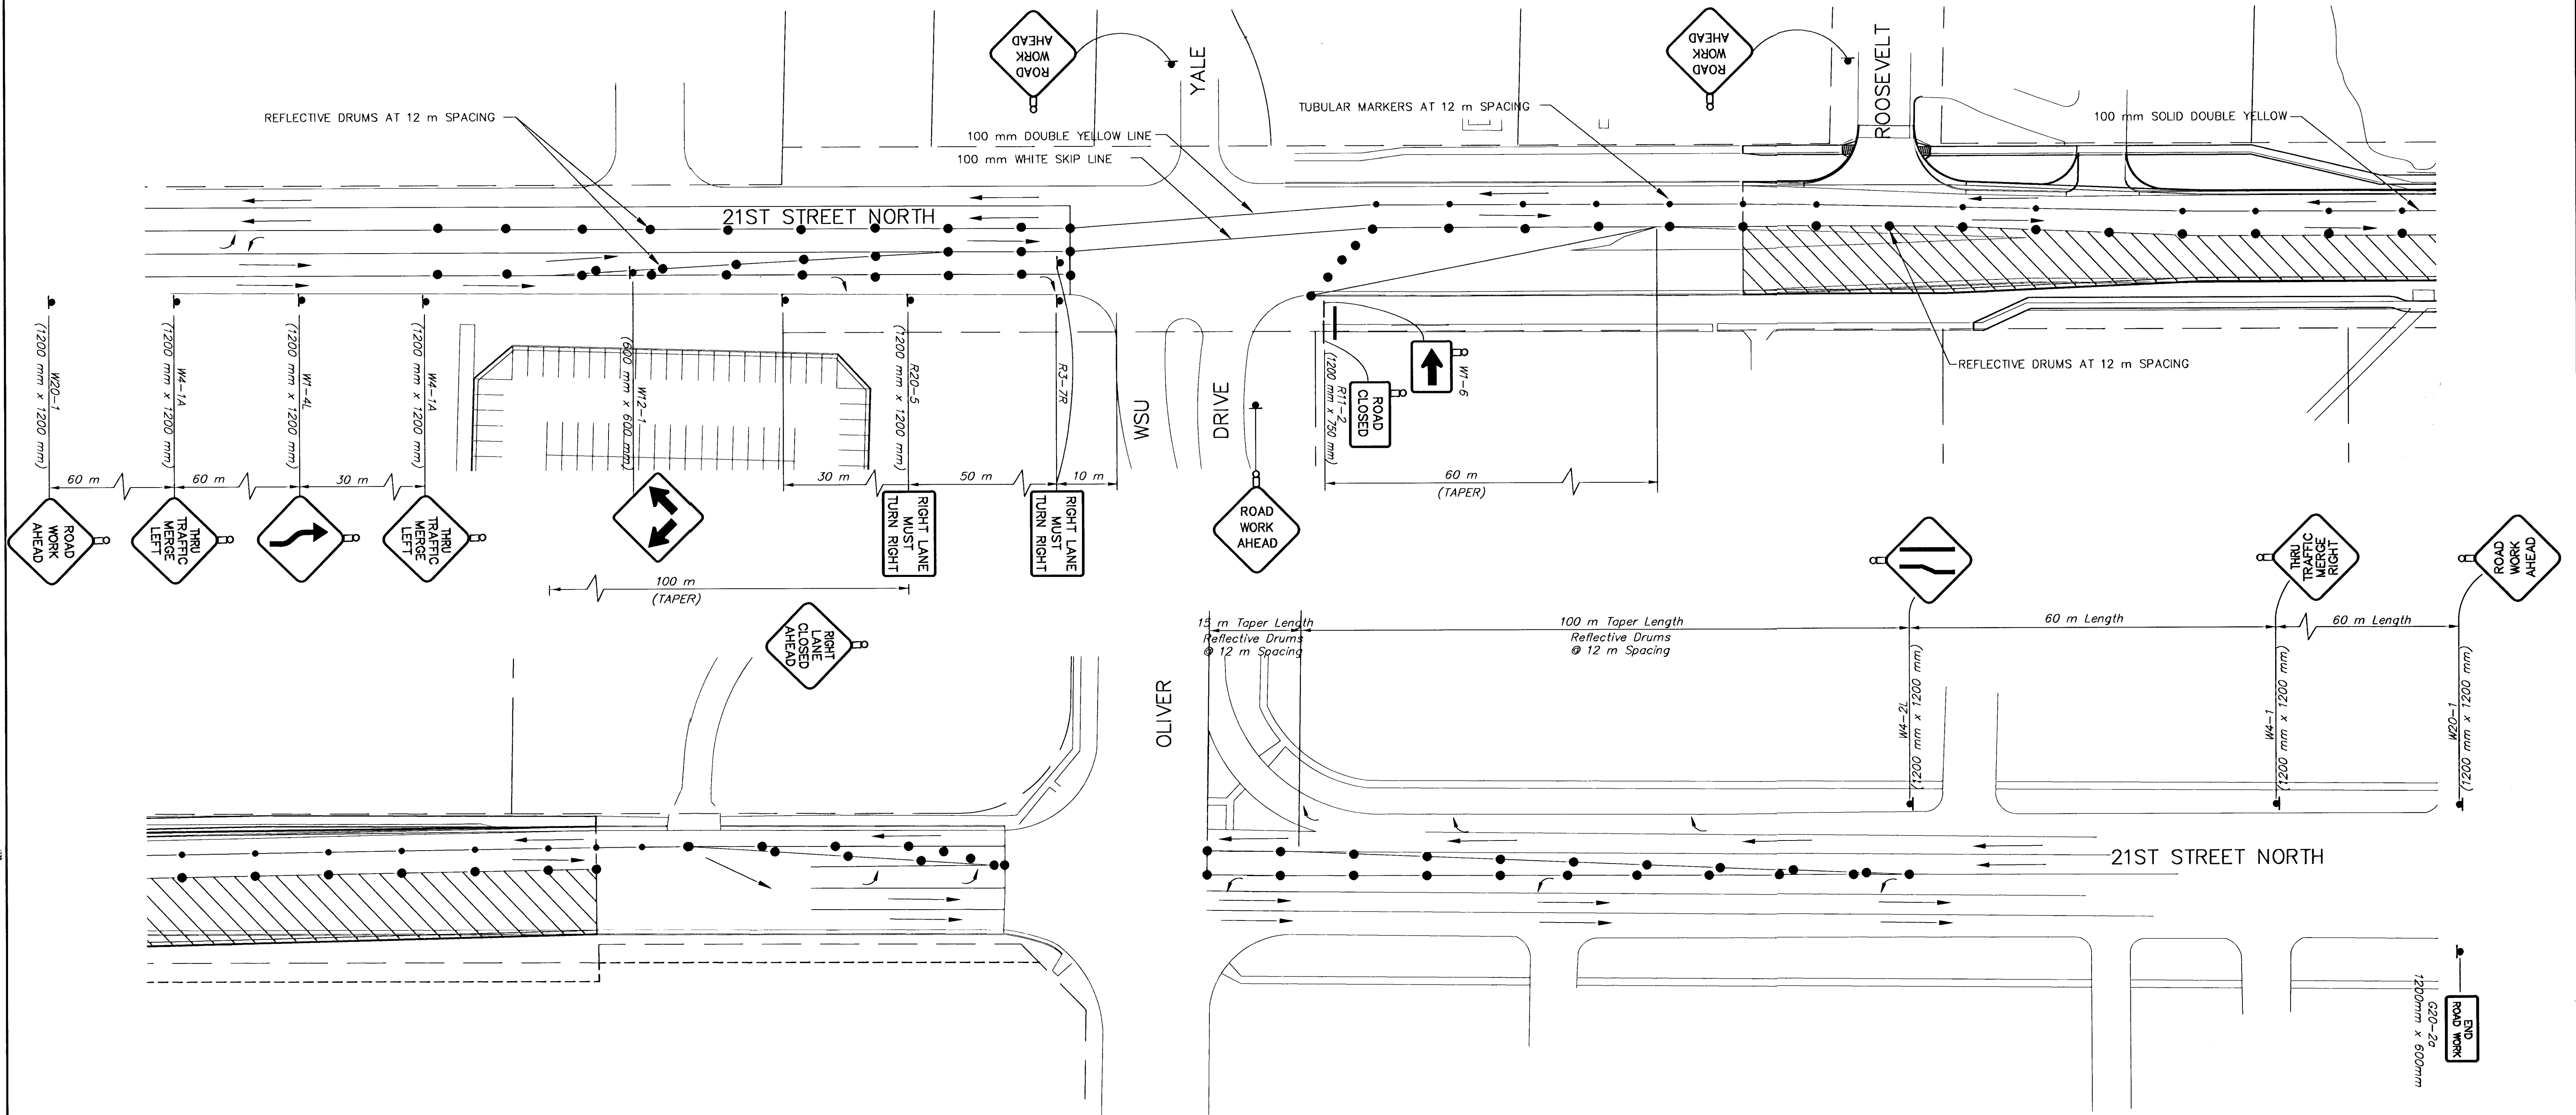

- LEGEND**
- Type III Barricade
 - Mount On Type III Barricade
 - Type B Warning Light
 - One Post Sign
 - Two Post Sign
 - Traffic Lane
 - Work Area
 - Reflectorized Drum
 - Tubular Marker

SCALE= 1:500

2					
1					
NO.	DATE	REVISIONS	BY	APP'D	
KANSAS DEPARTMENT OF TRANSPORTATION TRAFFIC CONTROL — PHASE I 21ST ST N. TRAFFIC CHANNELIZING AT INTERSECTIONS PROJ. NO. 87-N-0200-01 MKEC ENGINEERING CONSULTANTS, INC. WICHITA, KANSAS					
DESIGNED BY:	DFL/SDH	CHECKED BY:	GJA		
DRAWN BY:	GJR	DATE:	JULY 2001	SHEET	57 OF 78