


FHWA REG NO.	STATE	PROJECT NO.	YEAR	SHEET NO.	TOTAL SHEETS
7	KANSAS	87-N-0200-01	2001	64	78

REFERENCES NOTED	BY	DATE
REFERENCES CHECKED		

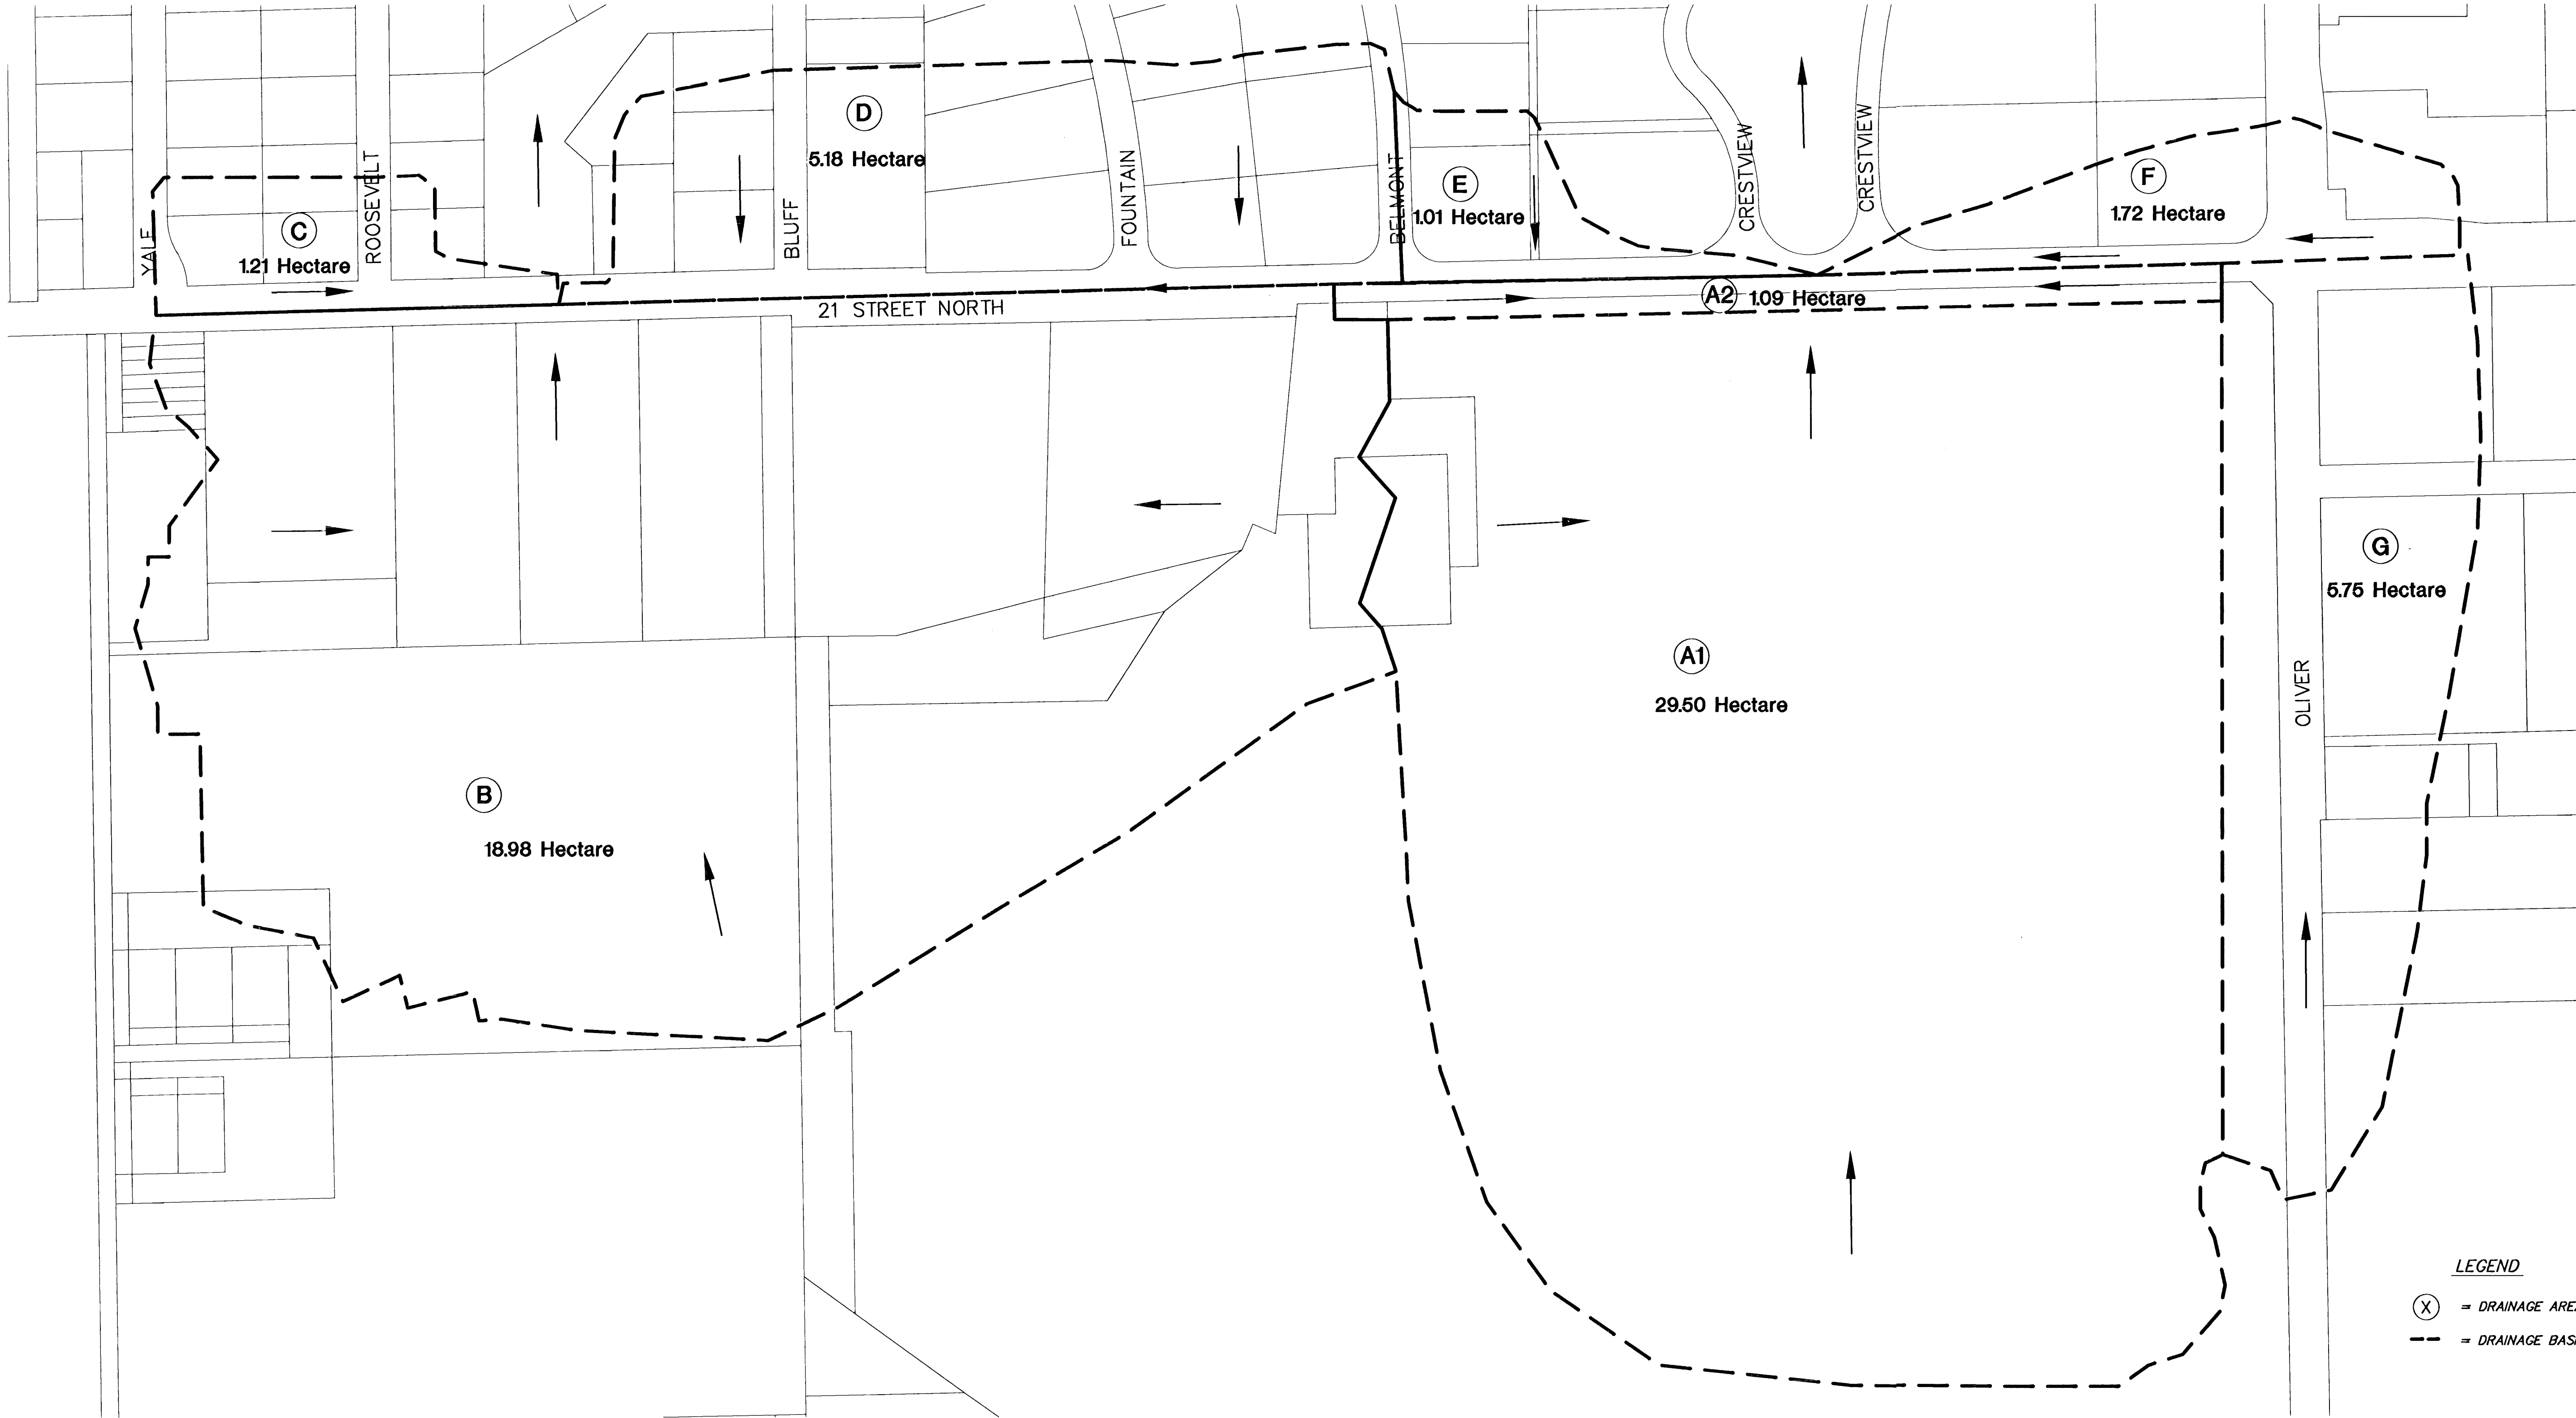

SCALE 1 : 6000

LEGEND

- (X) = DRAINAGE AREA
- = DRAINAGE BASIN BOUNDARY

TOTAL DRAINAGE AREA = 361598 sq. m
DRAINAGE AREA OUTSIDE
OF 18.3m BOUNDARY = 73222 sq. m

KANSAS DEPARTMENT OF TRANSPORTATION			
21ST STREET NORTH DRAINAGE MAP			
PROJ. NO. 87-N-0200-01		SEDGWICK CO.	
MKEC ENGINEERING CONSULTANTS, INC.			
WICHITA, KANSAS			
DESIGNED BY: ASH		CHECKED BY: GJA	
DRAWN BY: GJR		DATE: JUNE 2001	SHEET 64 OF 78