


| FINAL<br>SURVEY | PLOTTED<br>AREAS<br>CHECKED | BY | DATE |
|-----------------|-----------------------------|----|------|
|                 |                             |    |      |

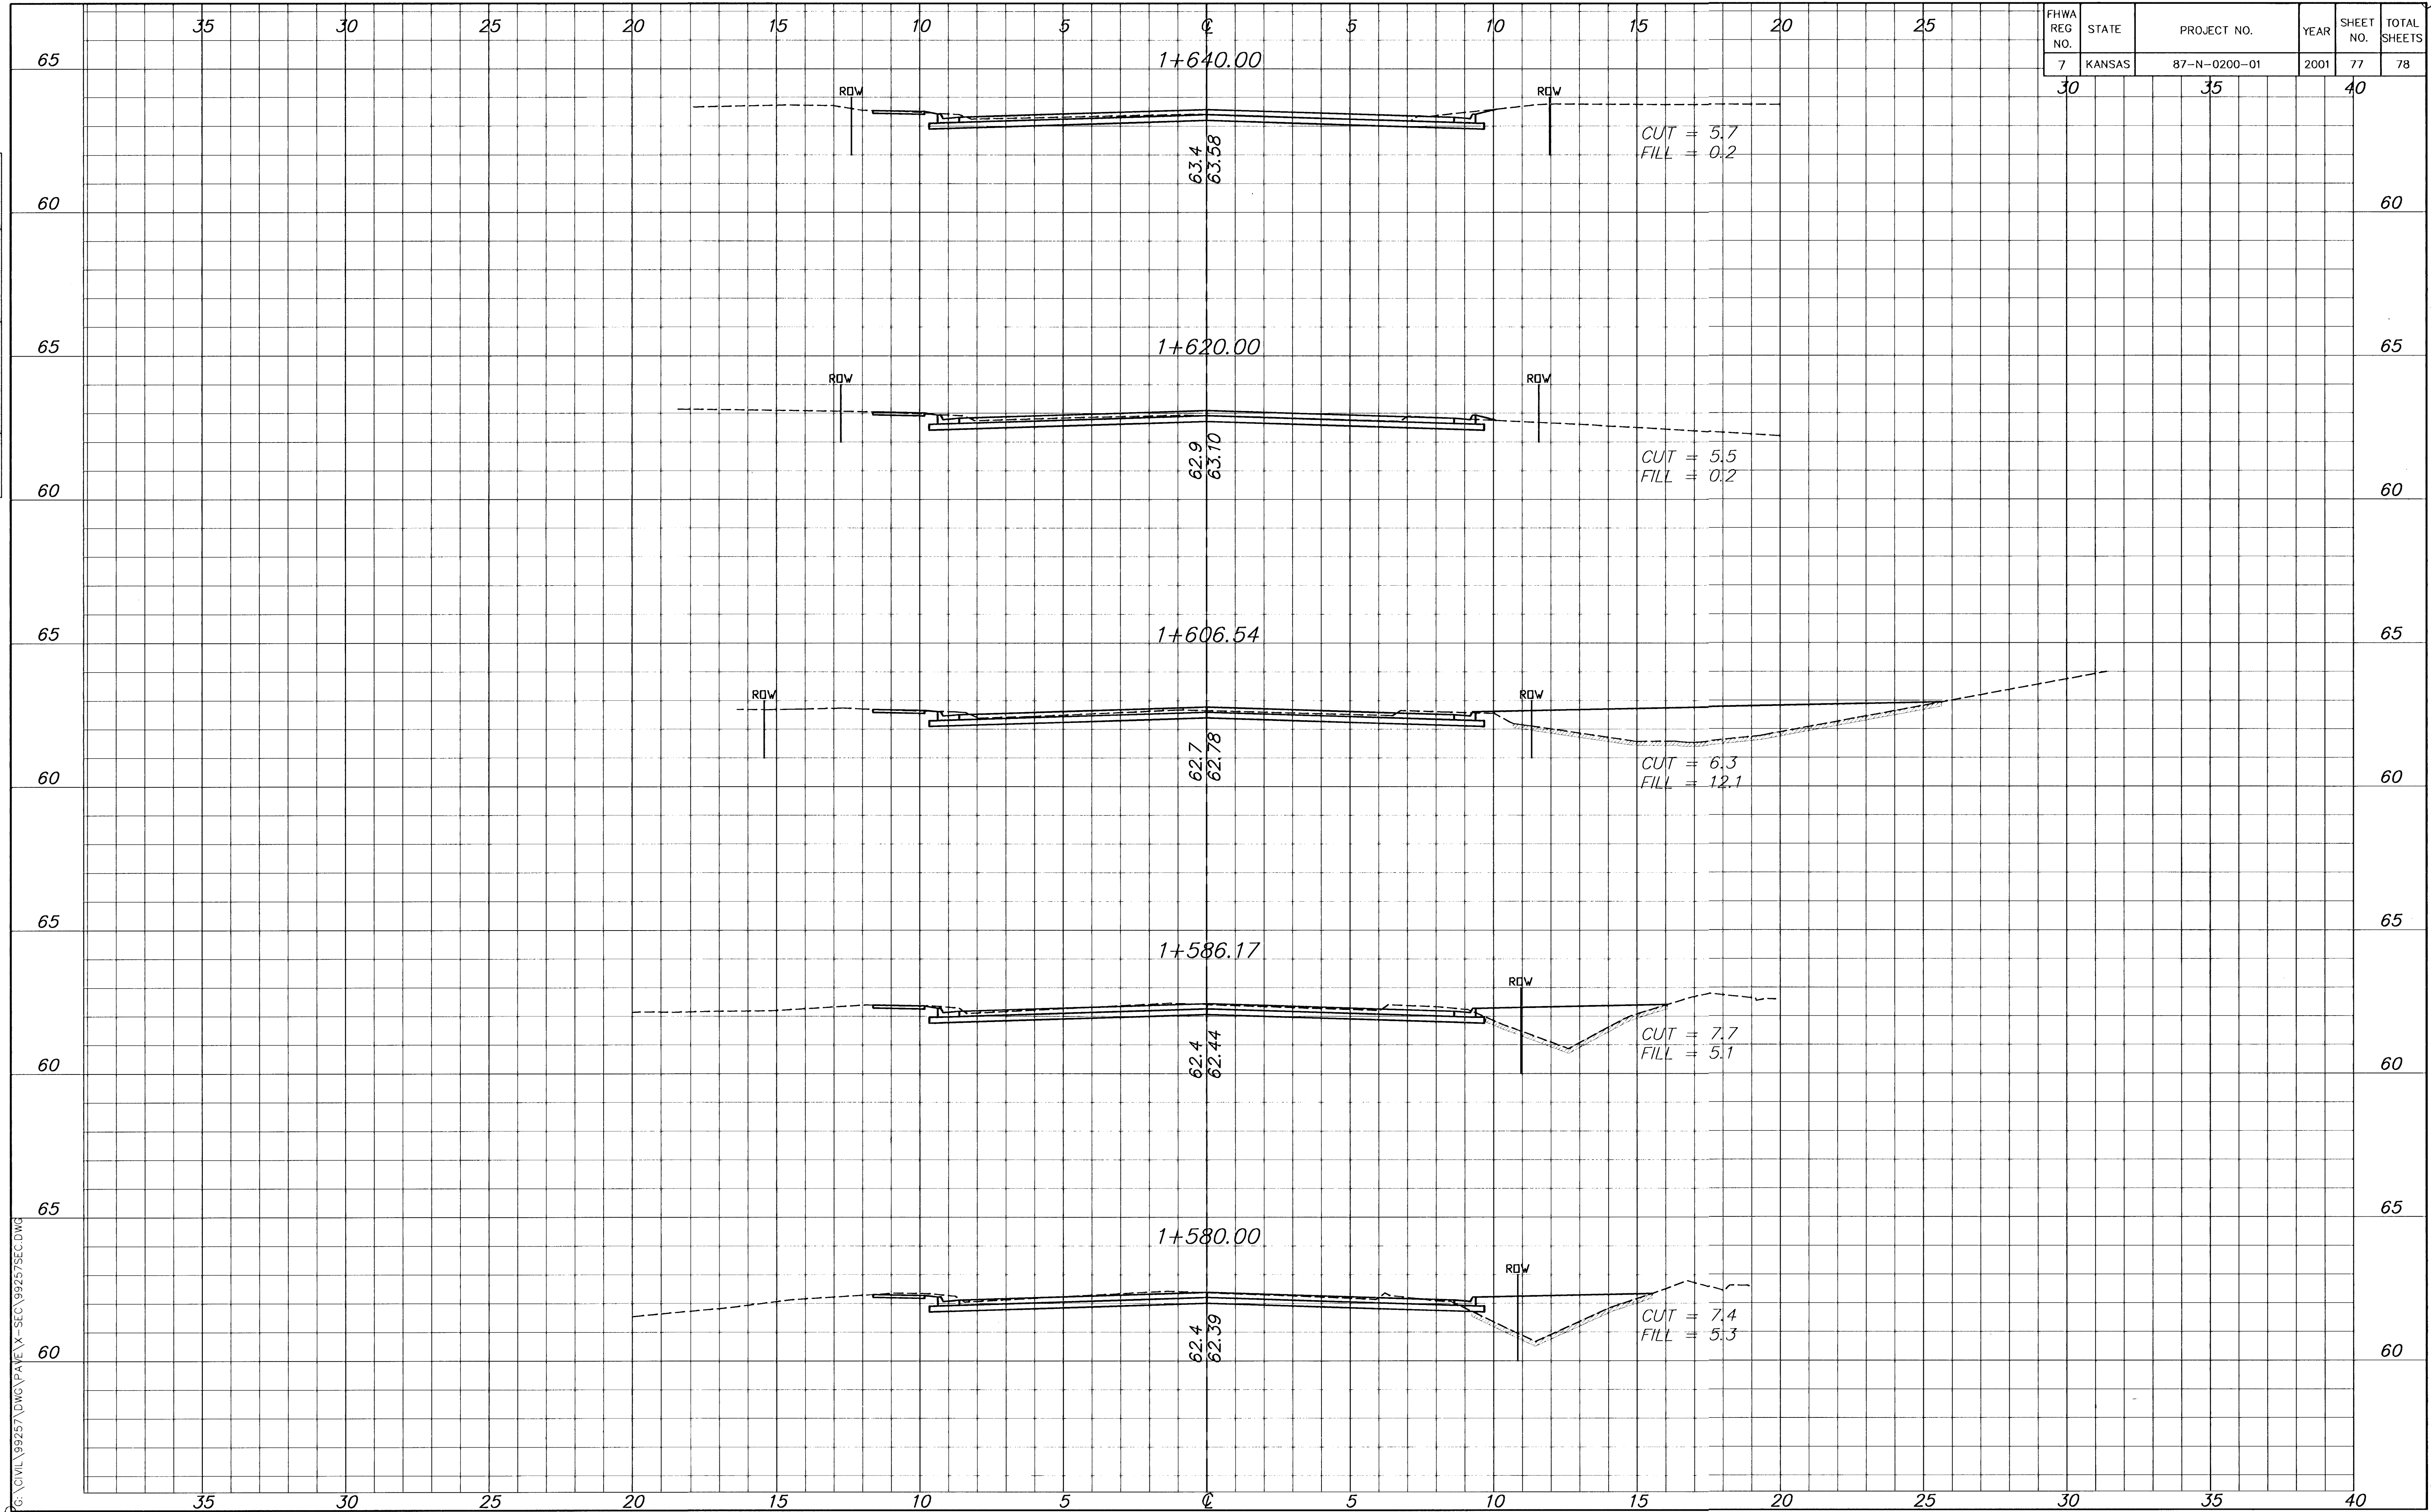

| FHWA<br>REG<br>NO. | STATE  | PROJECT NO.  | YEAR | SHEET<br>NO. | TOTAL<br>SHEETS |
|--------------------|--------|--------------|------|--------------|-----------------|
| 7                  | KANSAS | 87-N-0200-01 | 2001 | 77           | 78              |

30 35 40