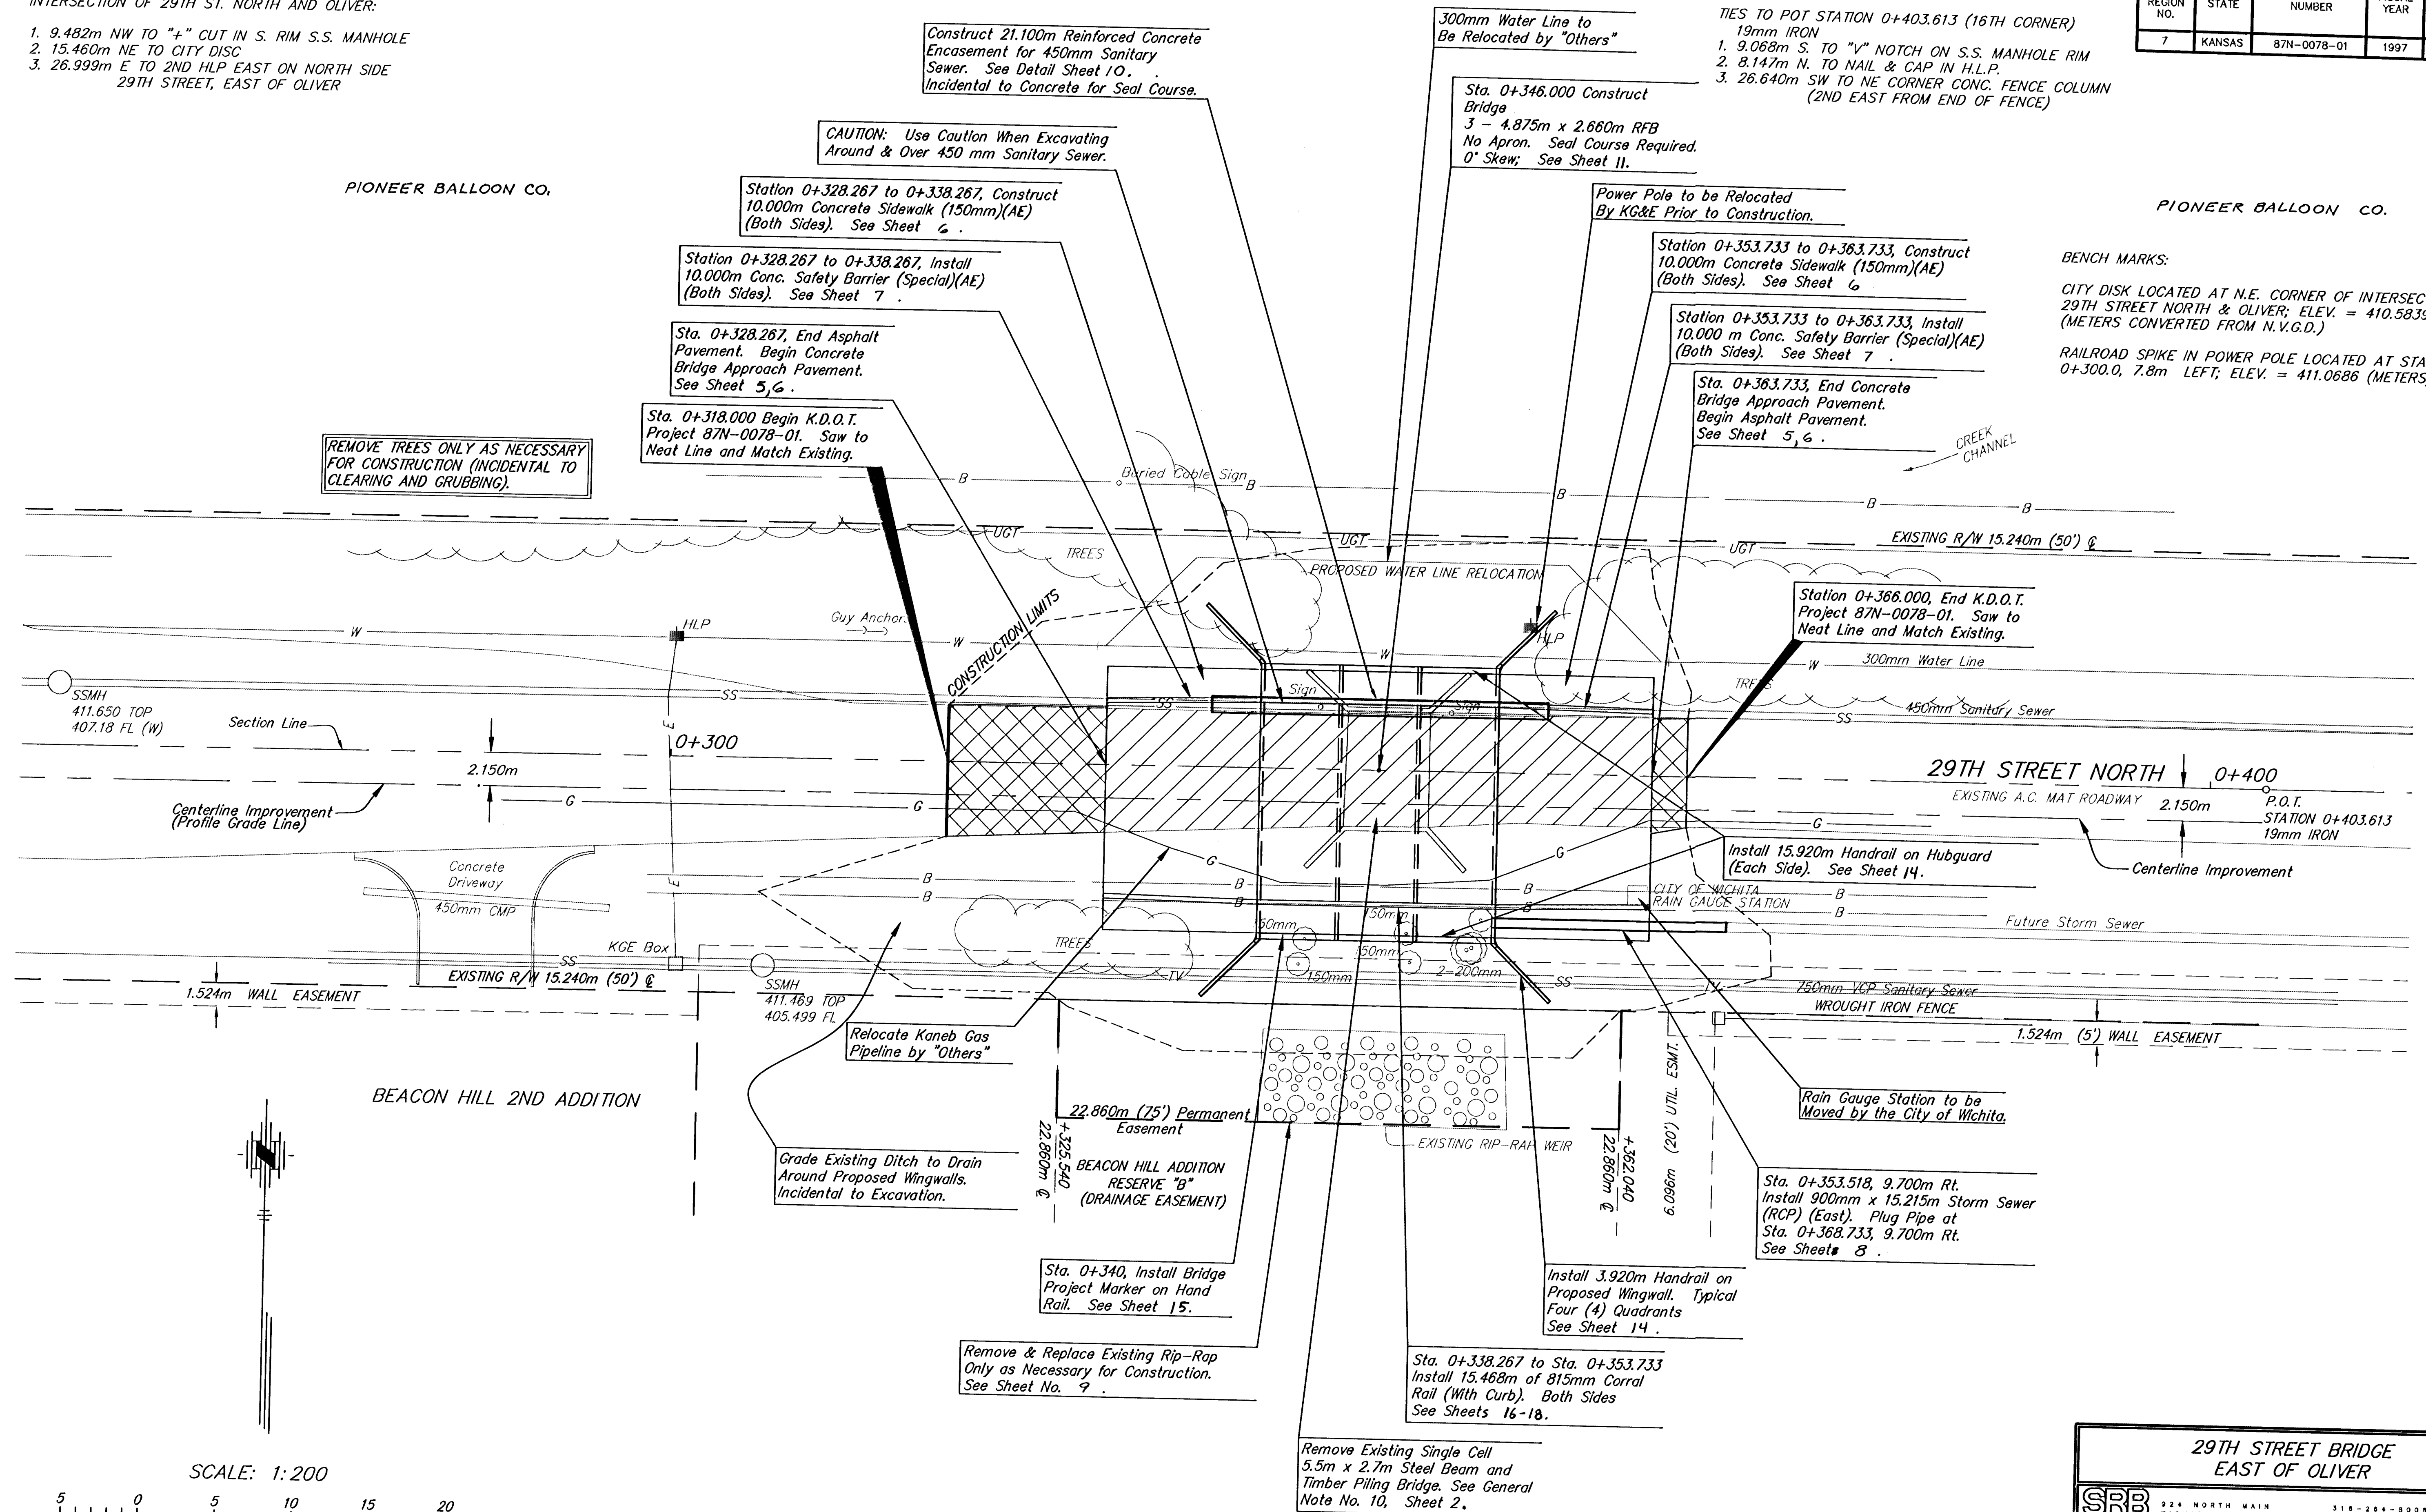


1. 9.482m NW TO "+" CUT IN S. RIM S.S. MANHOLE
2. 15.460m NE TO CITY DISC
3. 26.999m E TO 2ND HLP EAST ON NORTH SIDE
29TH STREET, EAST OF OLIVER

	BY	DATE
REFERENCES NOTED		
REFERENCES CHECKED		

FWHA REGION NO.	STATE	PROJECT NUMBER	FISCAL YEAR	SHEET NUMBER	TOTAL SHEETS
7	KANSAS	87N-0078-01	1997	3	33

BENCH MARKS:

RAILROAD SPIKE IN POWER POLE LOCATED AT STATION
0+300.0, 7.8m LEFT; ELEV. = 411.0686 (METERS)

SCALE: 1:200



29TH STREET BRIDGE EAST OF OLIVER				
SRB	924 NORTH MAIN WICHITA, KANSAS 67203		316-264-8008 FAX 264-4821	
	SAVOY, RUGGLES & BOHM, P.A. ENGINEERING & SURVEYING			
PROJECT NUMBER 472-82414				
DRAWN KWL	DESIGN KWL/CMB	REVIEW	DATE JUN. 10, 1997	UTILITY SRB JOB 85E