


REFERENCES NOTED	BY	DATE
REFERENCES CHECKED		

FHWA REGION NO.	STATE	PROJECT NUMBER	FISCAL YEAR	SHEET NUMBER	TOTAL SHEETS
7	KANSAS	87N-0078-01	1997	4	33

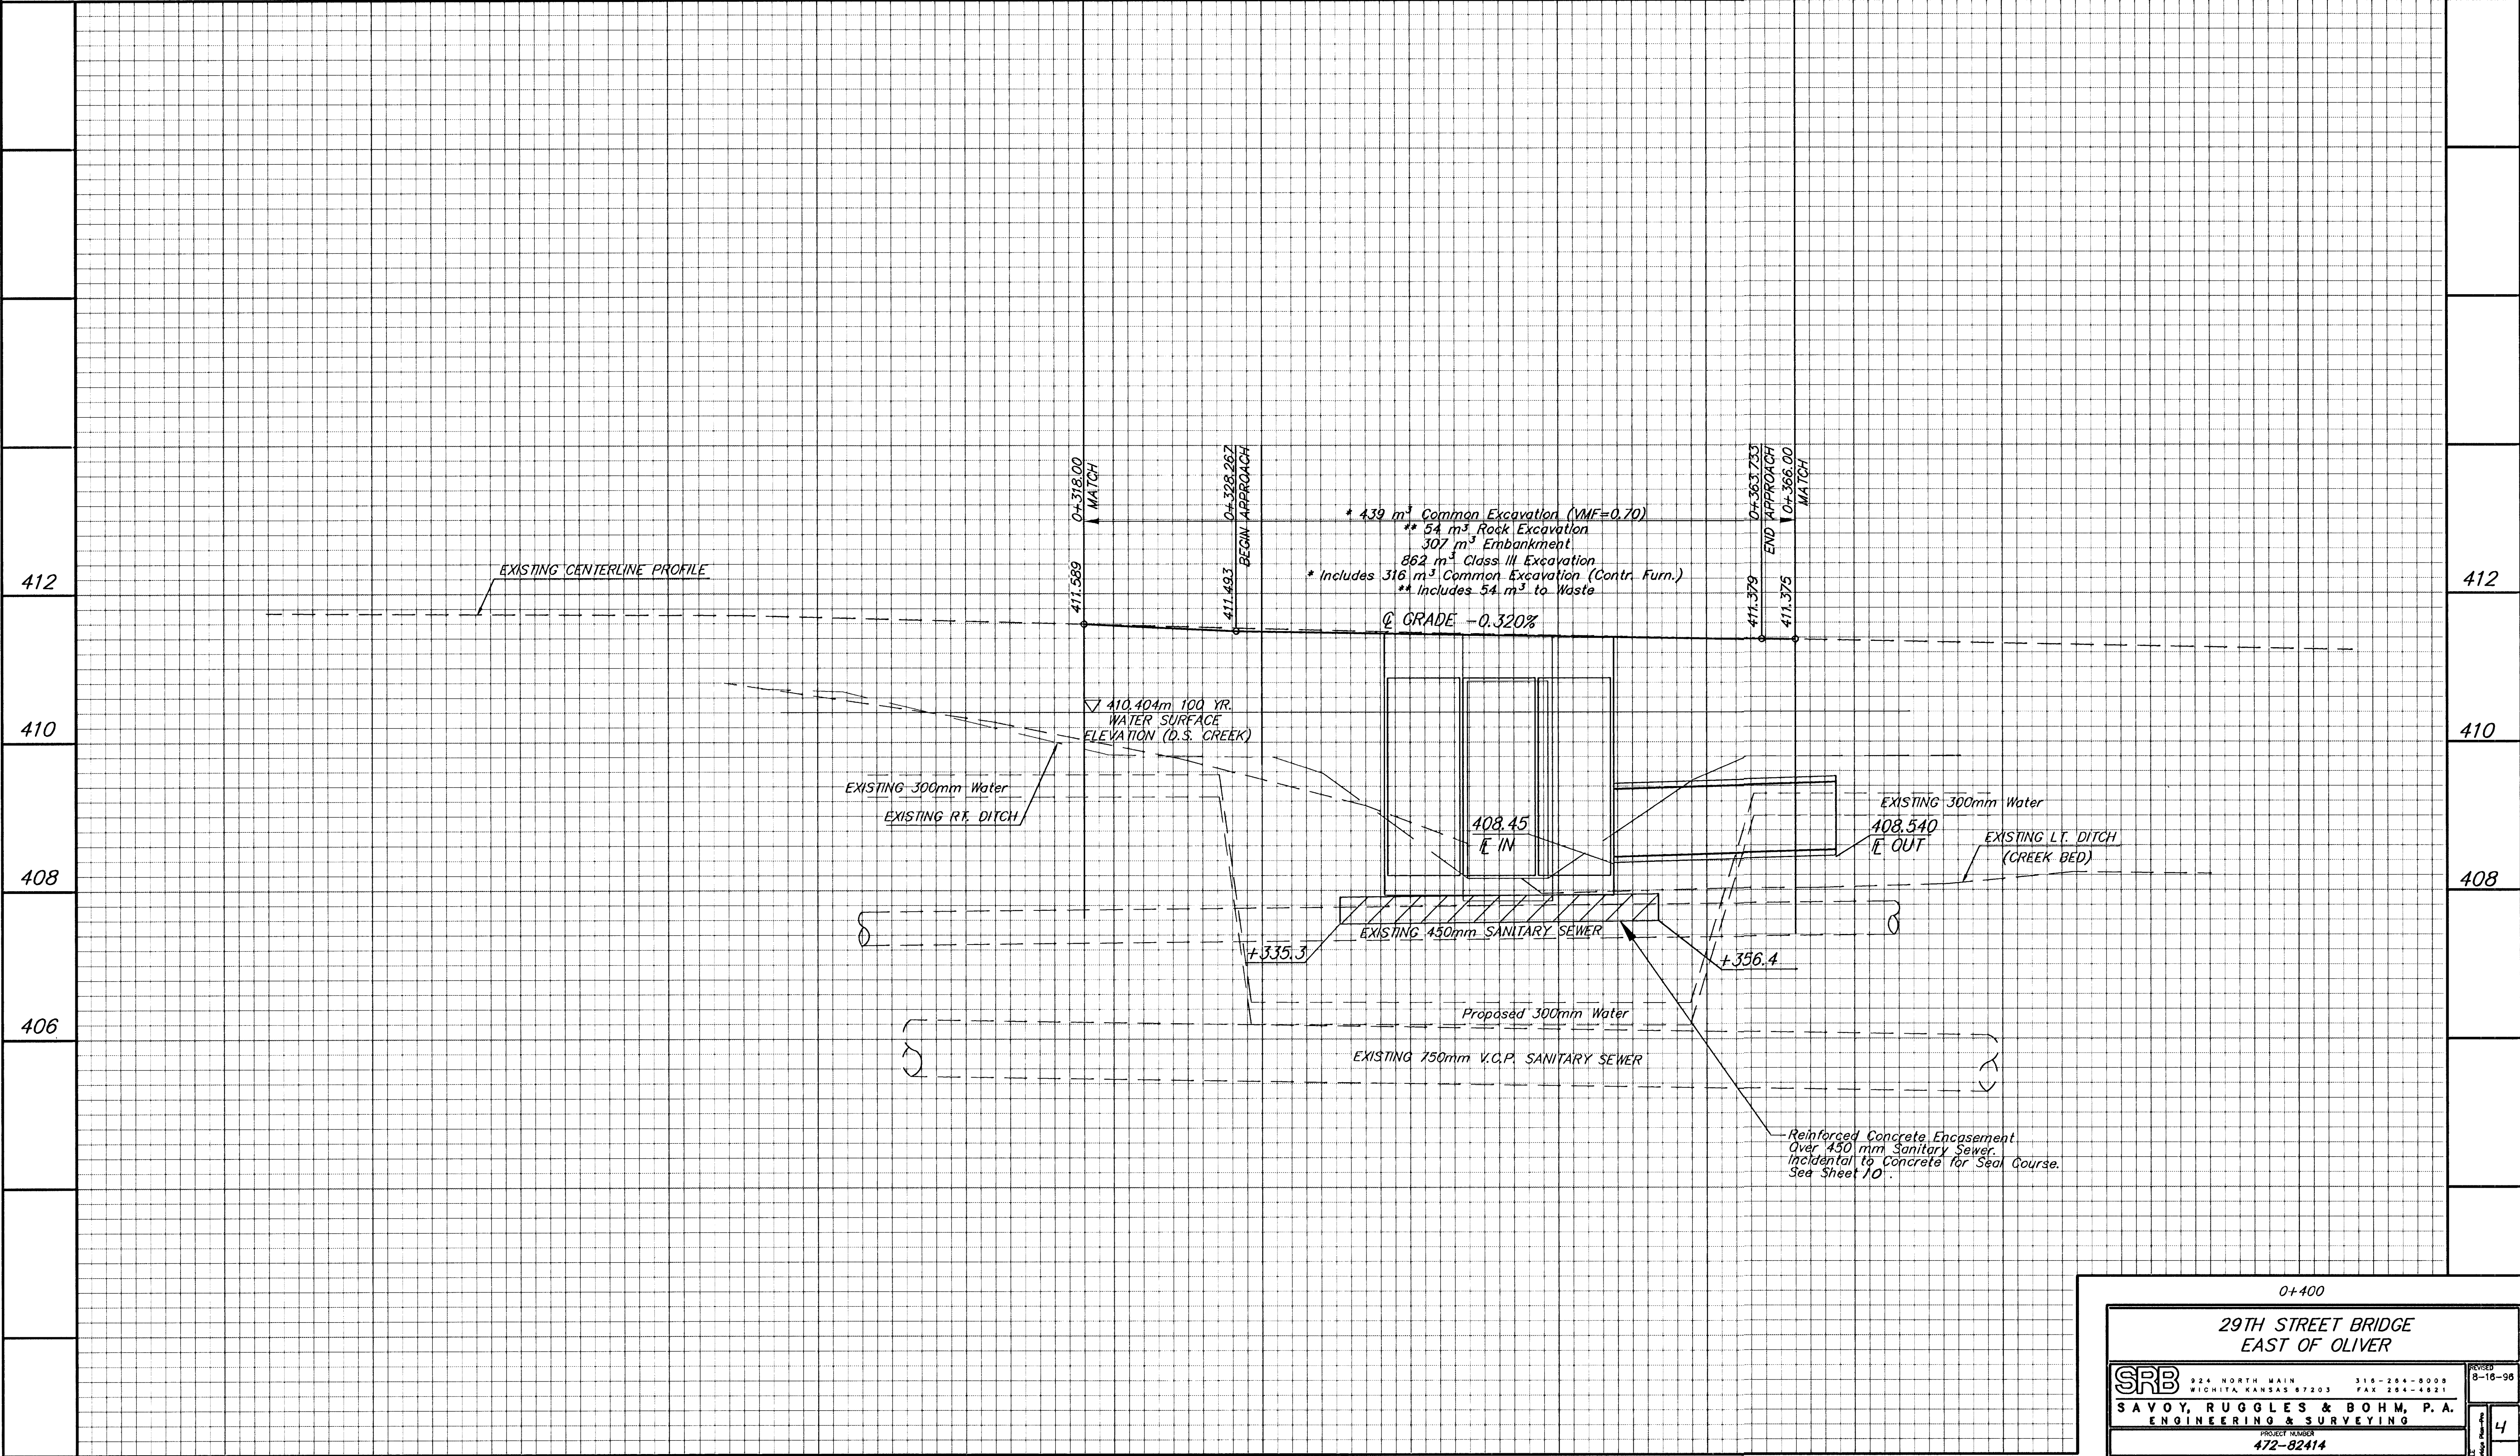

0+300

0+400

29TH STREET BRIDGE
EAST OF OLIVER

SRB

924 NORTH MAIN
WICHITA, KANSAS 67203

316-264-8008
FAX 264-4621

SAVOY, RUGGLES & BOHM, P.A.
ENGINEERING & SURVEYING

PROJECT NUMBER
472-82414

DRAWN CMB	DESIGN CMB	REVIEW	DATE Jan. 24, 1997	UTILITY	SRB JOB 95E
--------------	---------------	--------	-----------------------	---------	----------------

REVISED
8-16-96

4

33