


FHWA REGION NO.	STATE	PROJECT NUMBER	FISCAL YEAR	SHEET NUMBER	TOTAL SHEETS
7	KANSAS	87N-0078-01	1997	33	33

	BY	DATE
REFERENCES NOTED		
REFERENCES CHECKED		

EARTHWORK SUMMARY						
STATION	AREAS		VOLUMES		CUMULATIVE VOLUMES	
	Square Feet		Cubic Yards		Cubic Yards	
	FILL	CUT	FILL	CUT	FILL	CUT
0+305.852	0.00	0.00				
0+318.000	1.49	2.80	9.05	17.01	9.05	17.01
0+328.267	6.49	5.31	40.97	41.63	50.02	58.64
0+338.267 (back)	14.64	2.40	105.65	38.55	155.67	97.19
0+338.267 (ahd.)	0.00	0.00	0.00	0.00	155.67	97.19
0+346.000	2.117	0.00	8.19	0.00	163.86	97.19
0+353.733 (back)	0.00	0.00	8.19	0.00	172.05	97.19
0+353.733 (ahd.)	21.44	3.26	0.00	0.00	172.05	97.19
0+363.733	3.55	7.70	124.95	54.80	297.00	151.99
0+366.000	1.58	4.35	5.79	12.87	302.79	164.86
0+371.376	0.00	0.00	4.19	11.69	306.98	176.55

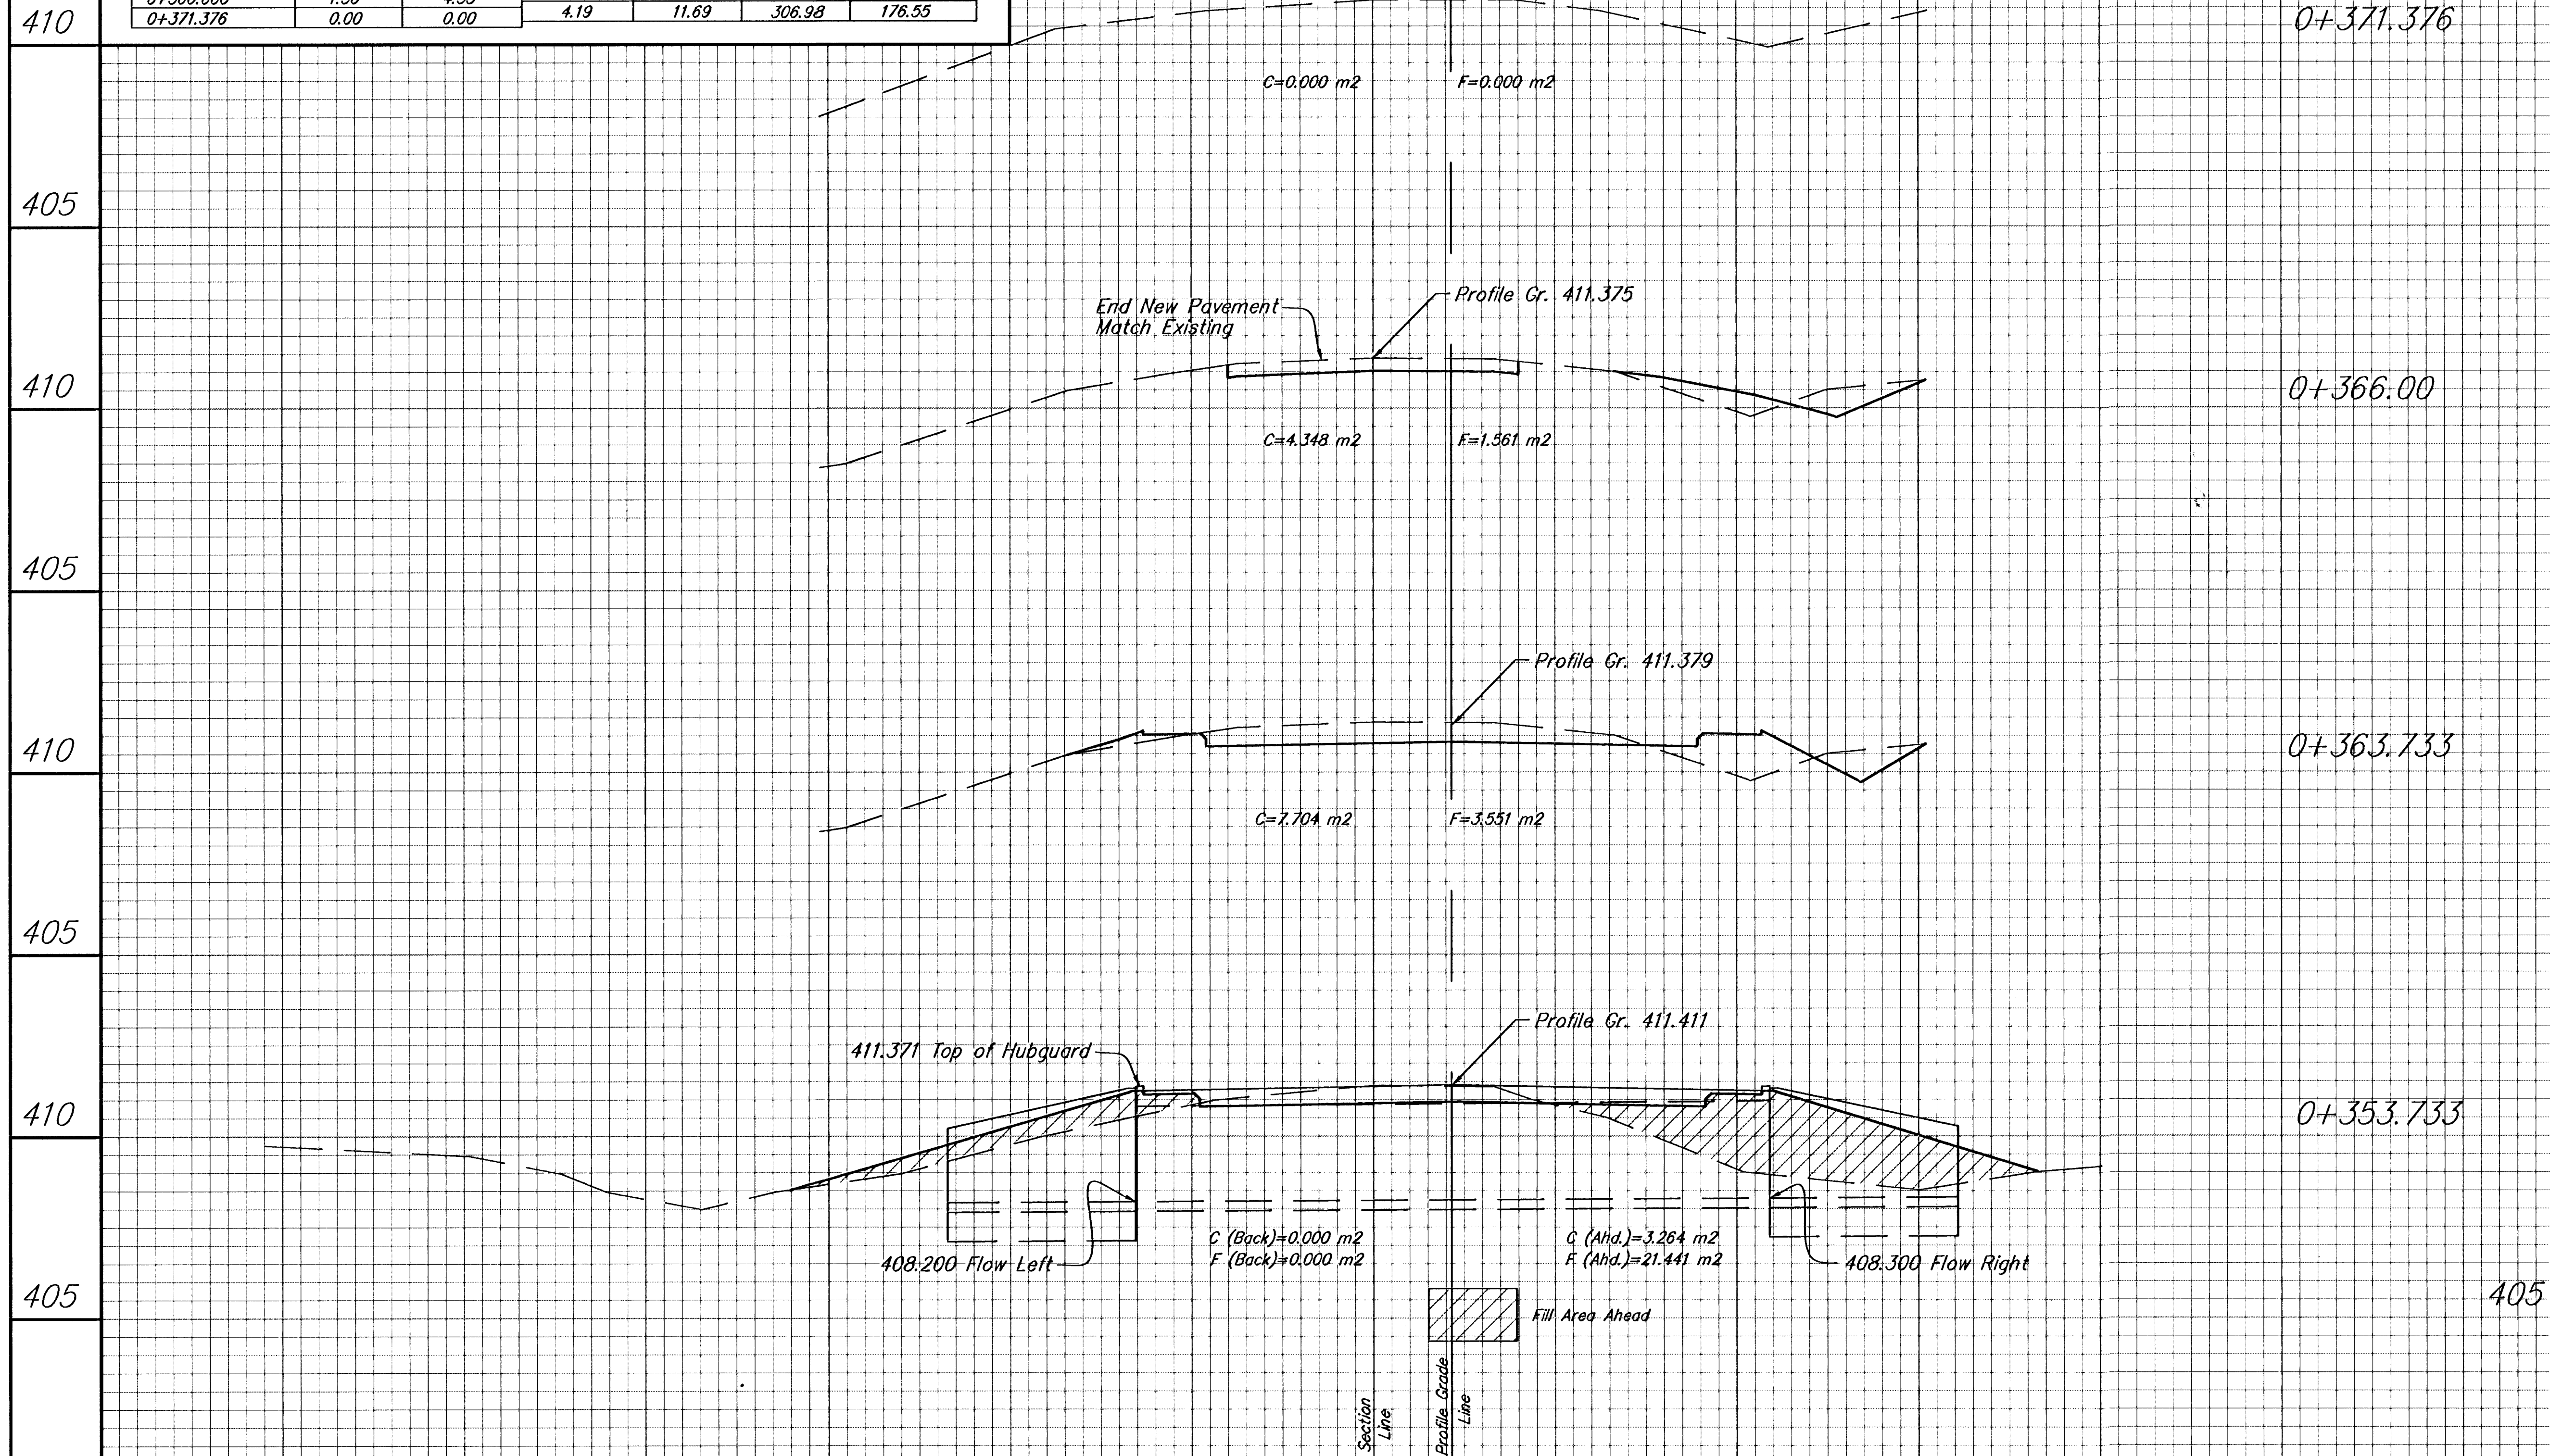

EARTHWORK SECTIONS 29th STREET BRIDGE													
		924 NORTH MAIN WICHITA, KANSAS 67203				316-264-8008 FAX 264-4921		REVISED					
		SAVOY, RUGGLES & BOHM, P. A. ENGINEERING & SURVEYING								33			
PROJECT NUMBER 472-824156													
DRAWN		DESIGN		REVIEW		DATE		UTILITY		SRB JOB			
KWL		CMB				JUN 27, 1991				95E			
										DRW. FILE USE WSEC2		33	