


FHWA REG NO.	STATE	PROJECT NO.	YEAR	SHEET NO	TOTAL SHEETS
7	KANSAS	STP-N012(901)	2001	3	23

C/L ROCK RD. (79TH ST. EAST)


SECOND ADDITION TO
CHERRY CREEK HILLS

② 1

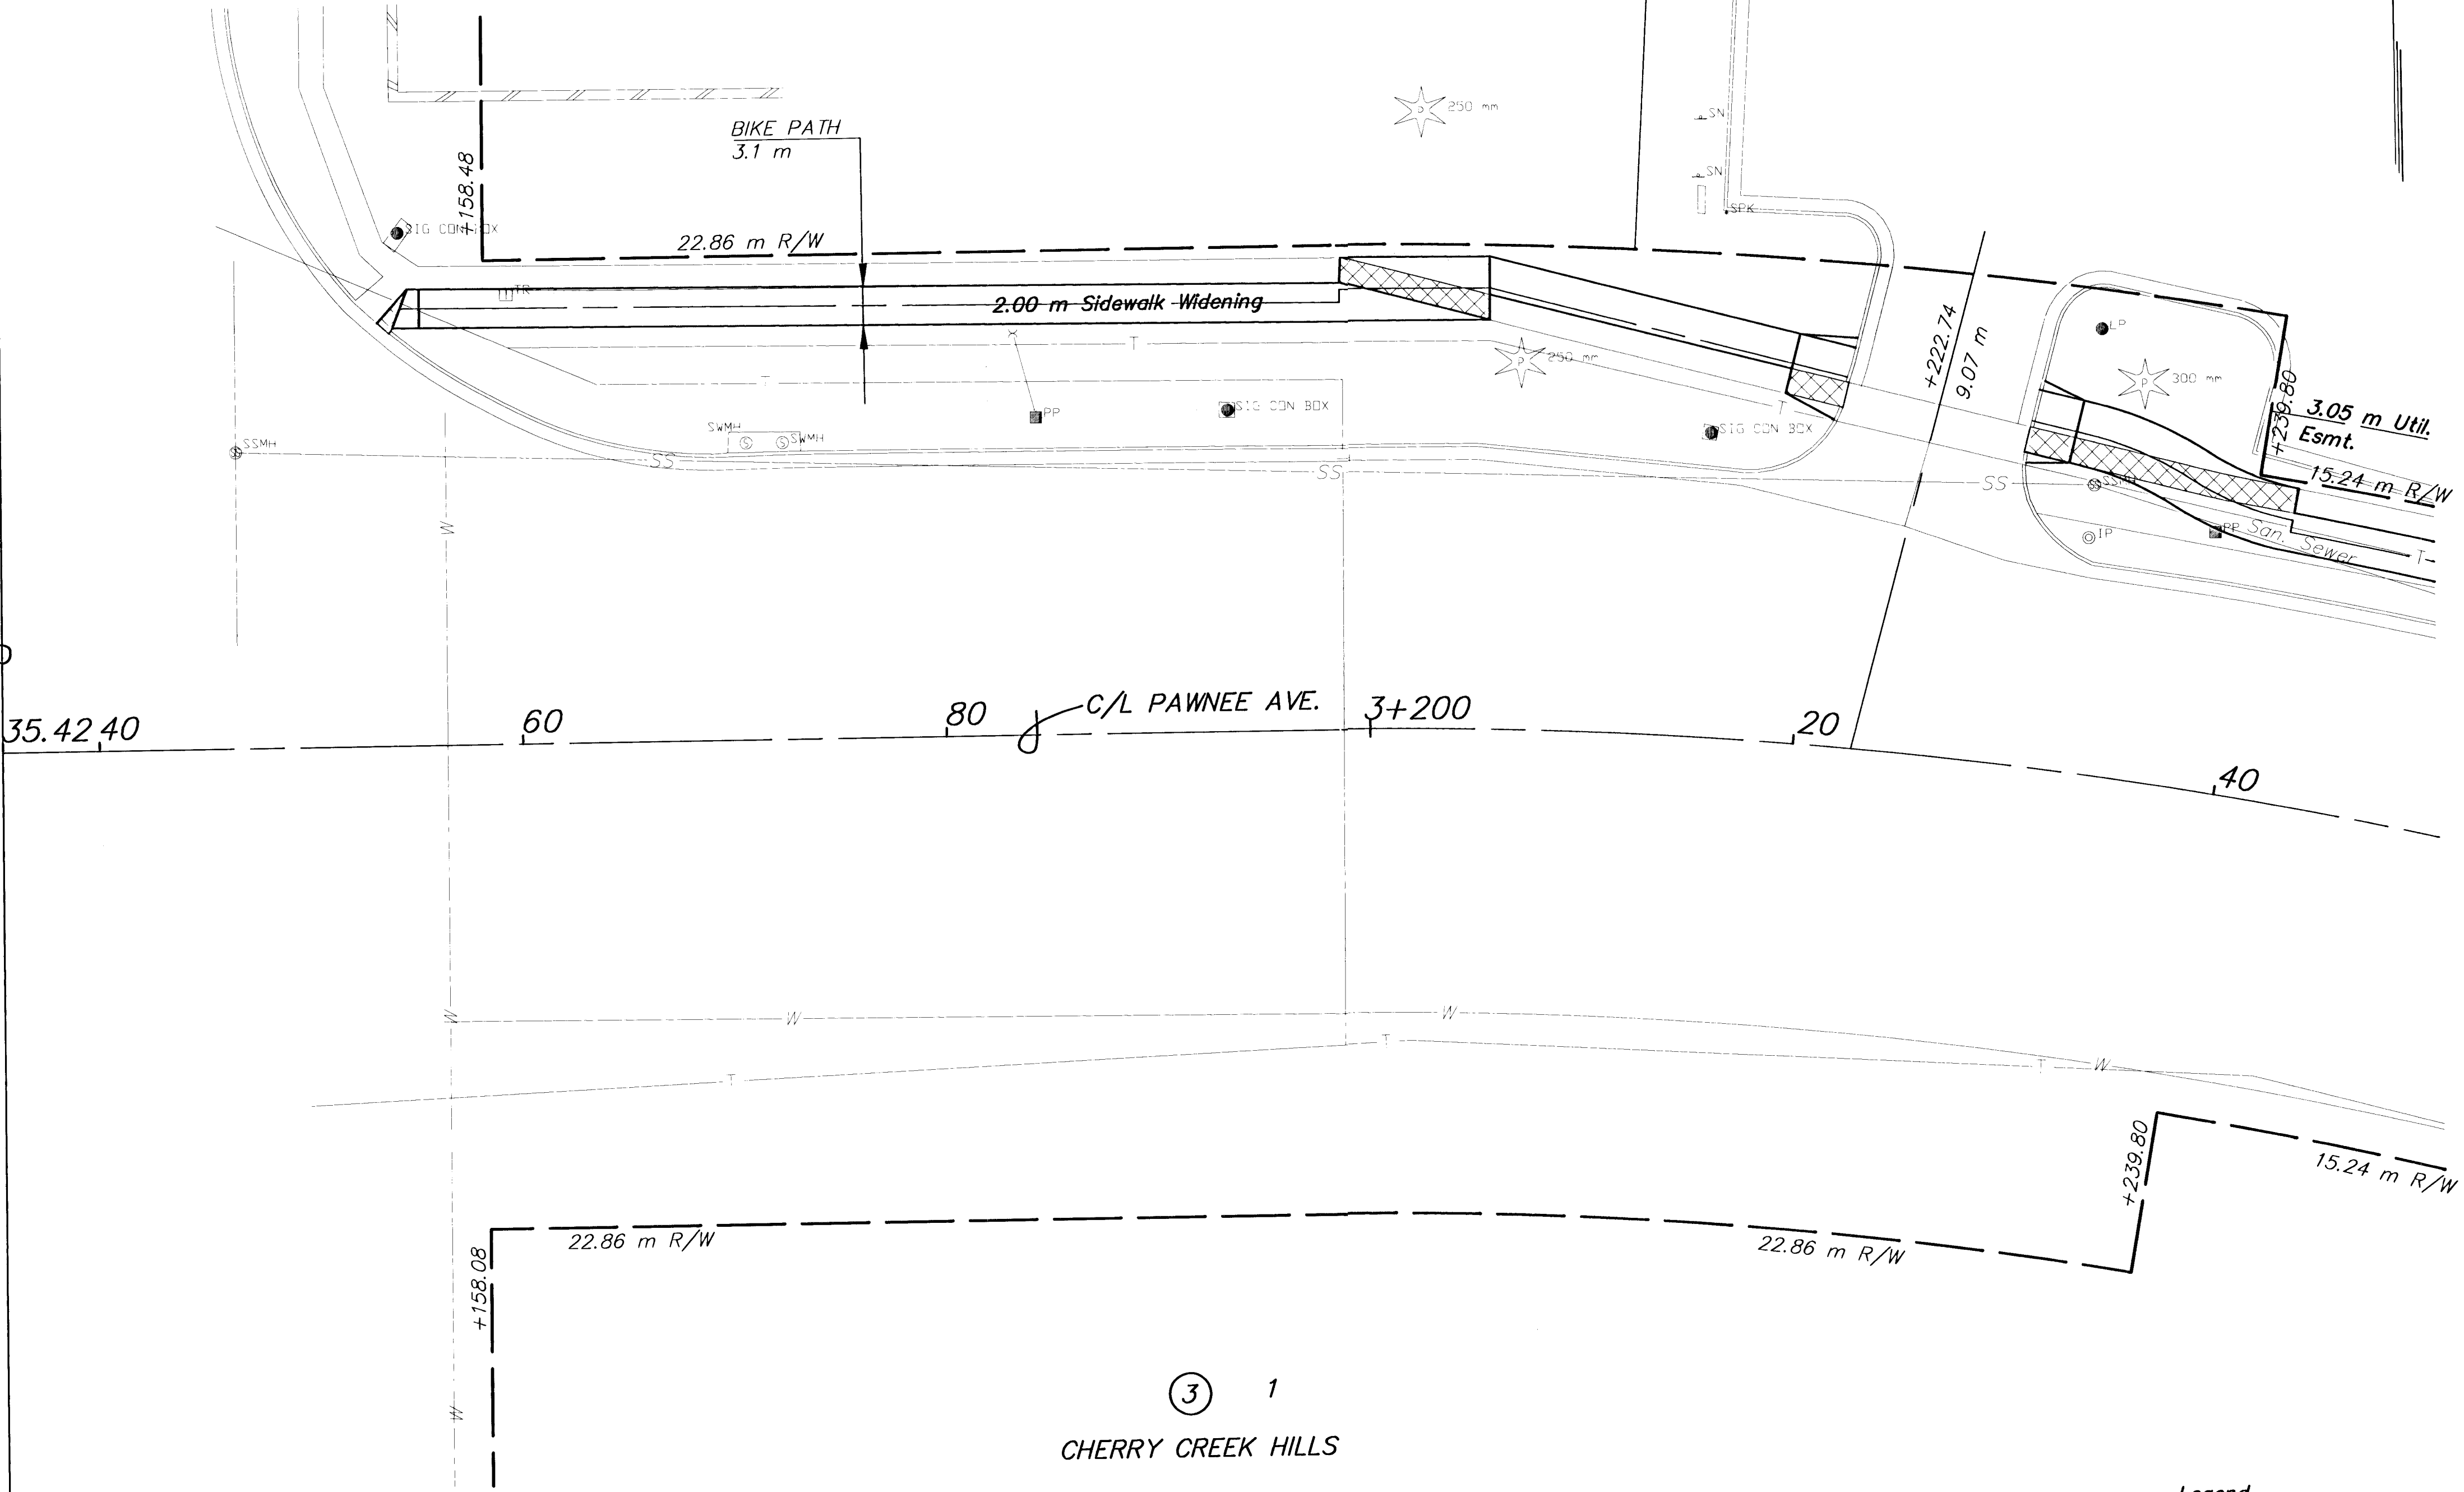



③ 1
CHERRY CREEK HILLS

Legend

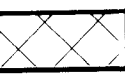 Pavement, Median, Driveway
and/or Sidewalk Removal

2					
1					
NO.	DATE	REVISIONS	BY	APP'D	
KANSAS DEPARTMENT OF TRANSPORTATION					
LANDSCAPE IMPROVEMENTS					
PAWNEE AVE.					
STA. 3+135.418 TO STA. 3+240					
PROJ. NO. 87 STP-N-0129-01 SEDGWICK COUNTY					
MID-KANSAS ENGINEERING CONSULTANTS, INC.					
WICHITA, KANSAS					
DESIGNED BY:	JTC	CHECKED BY:	JTC		
DRAWN BY:	GJR	DATE:	APRIL 2002	SHEET	3 OF 23

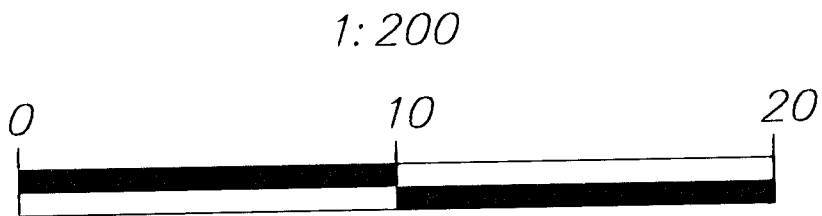

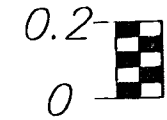PLAN: Lat. & Long. (meters)
PROFILE: Horiz. same as above,
Vert.  SCALE: 1 : 20