


| FHWA<br>REG<br>NO. | STATE  | PROJECT NO.   | YEAR | SHEET<br>NO | TOTAL<br>SHEETS |
|--------------------|--------|---------------|------|-------------|-----------------|
| 7                  | KANSAS | STP-N012(901) | 2001 | 6           | 23              |

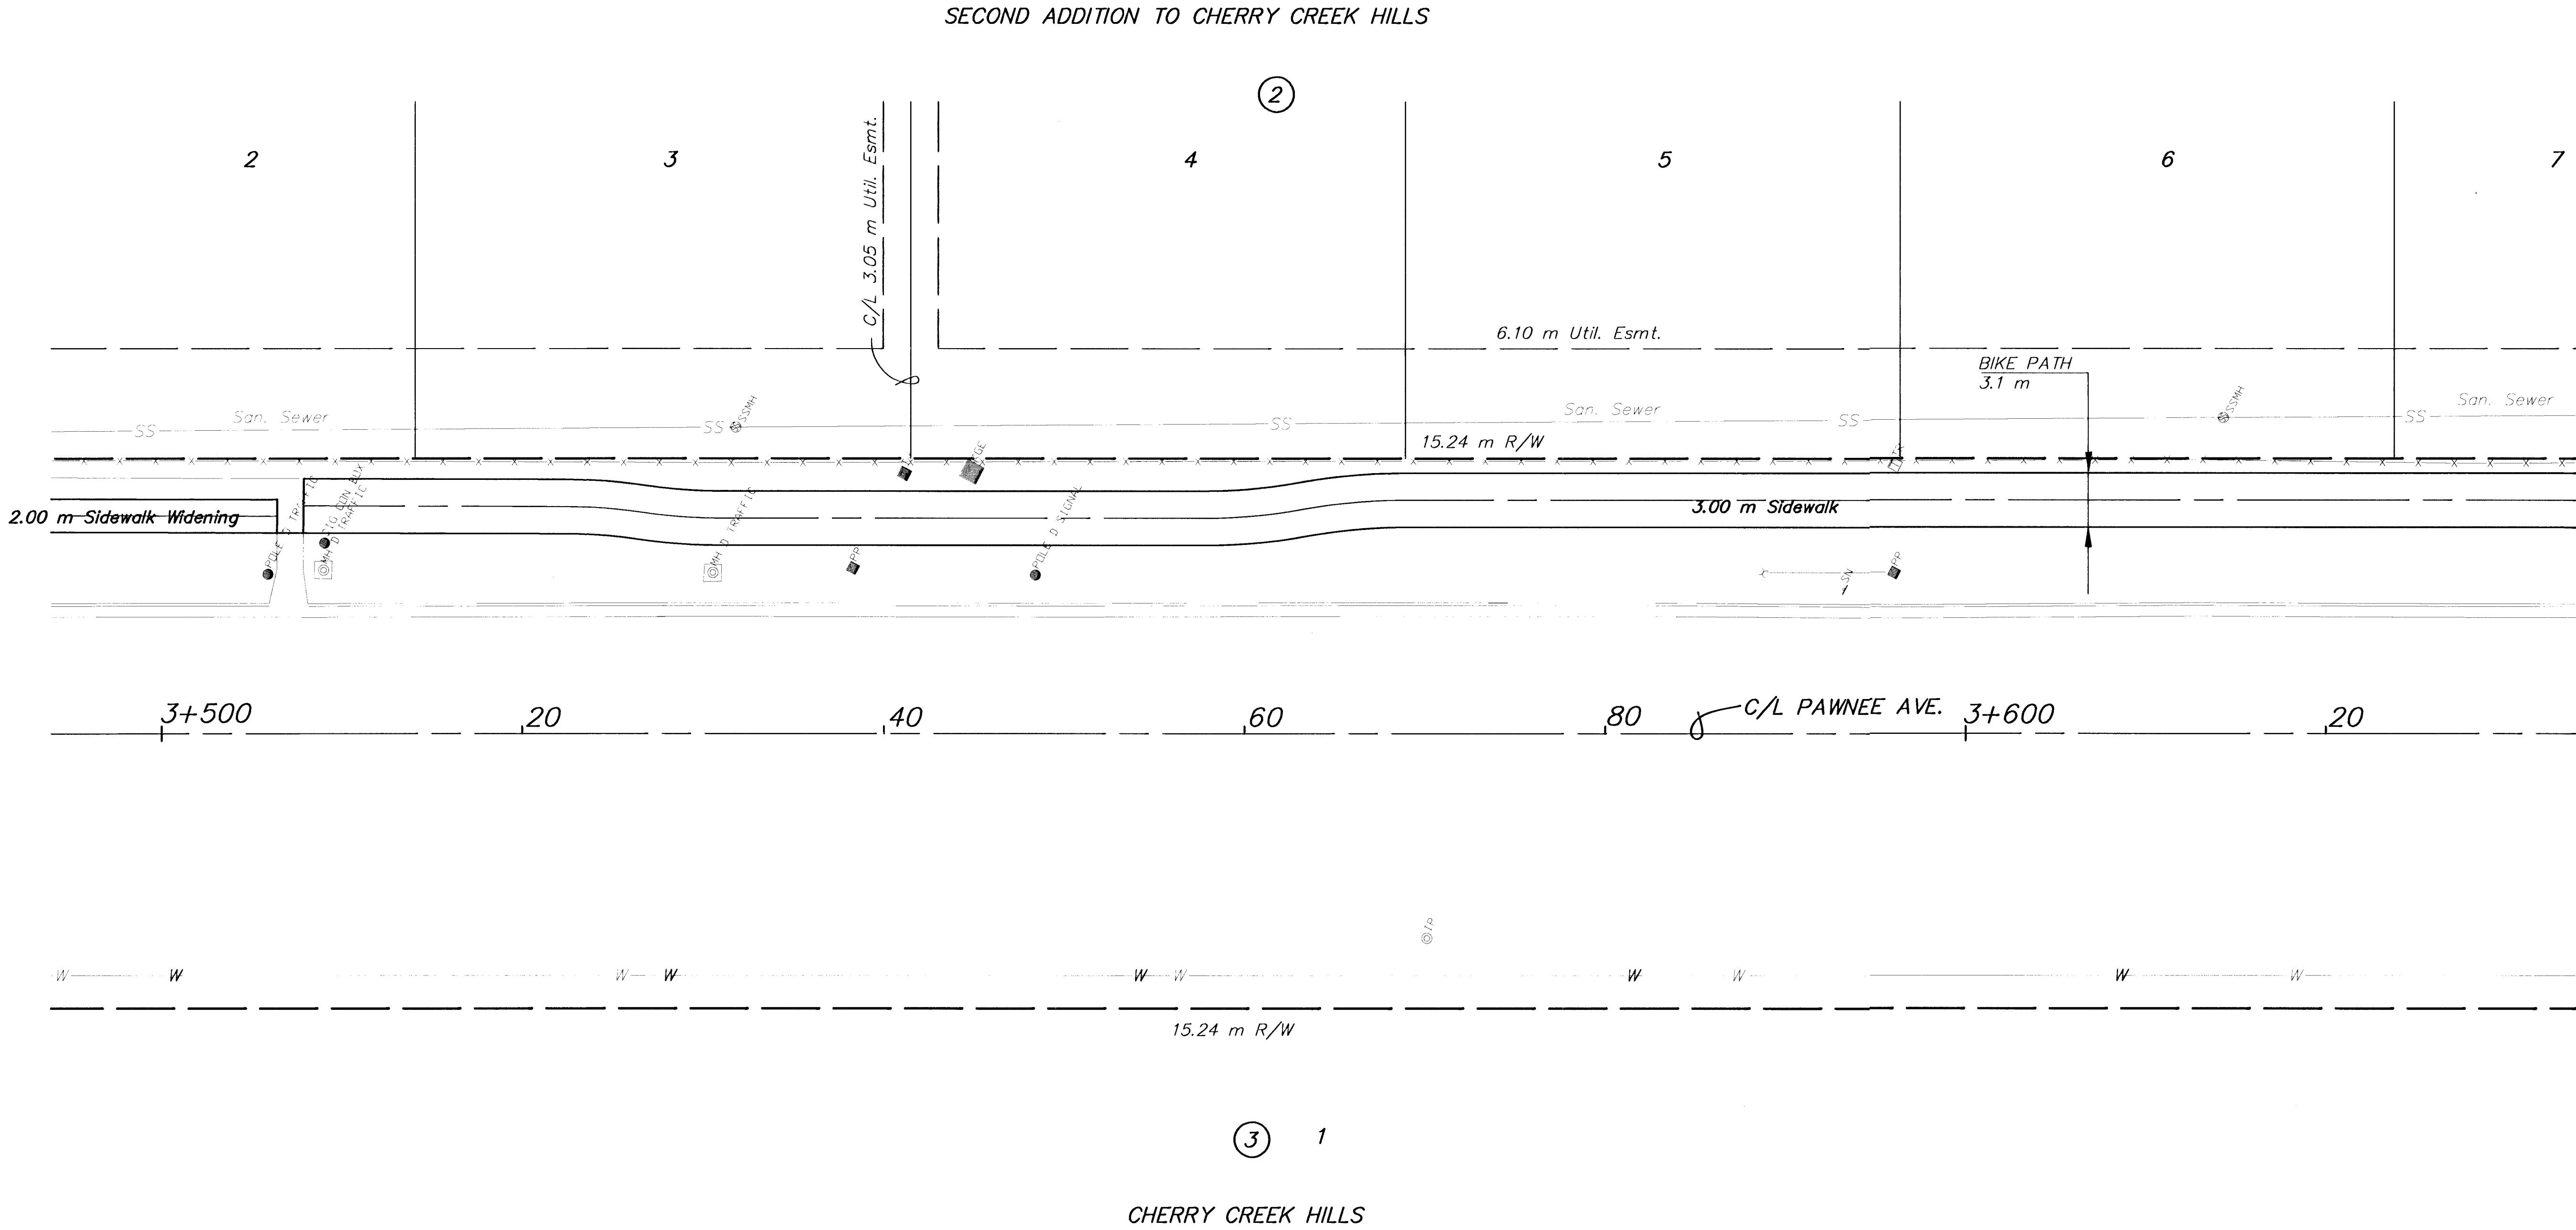

Legend

Pavement, Median, Driveway  
and/or Sidewalk Removal

| 2   |      |             |            |               |
|---|------|-------------|------------|---------------|
| 1   |      |             |            |               |
| NO.   | DATE | REVISIONS   | BY         | APP'D         |
| KANSAS DEPARTMENT OF TRANSPORTATION<br>LANDSCAPE IMPROVEMENTS<br>PAWNEE AVE.<br>STA. 3+500 TO STA. 3+620<br>PROJ. NO. 87 STP-N-0129-01 SEDGWICK COUNTY |      |             |            |               |
| MID-KANSAS ENGINEERING CONSULTANTS, INC.<br>WICHITA, KANSAS                                                                                            |      |             |            |               |
| DESIGNED BY:   | JTC  | CHECKED BY: | JTC        |               |
| DRAWN BY:   | GJR  | DATE:       | APRIL 2002 | SHEET 6 OF 23 |