



FHWA REG. NO.	STATE	PROJECT NO.	YEAR	SHEET NO.	TOTAL SHEETS
7	KANSAS	STP-N012(901)	2001	8	23

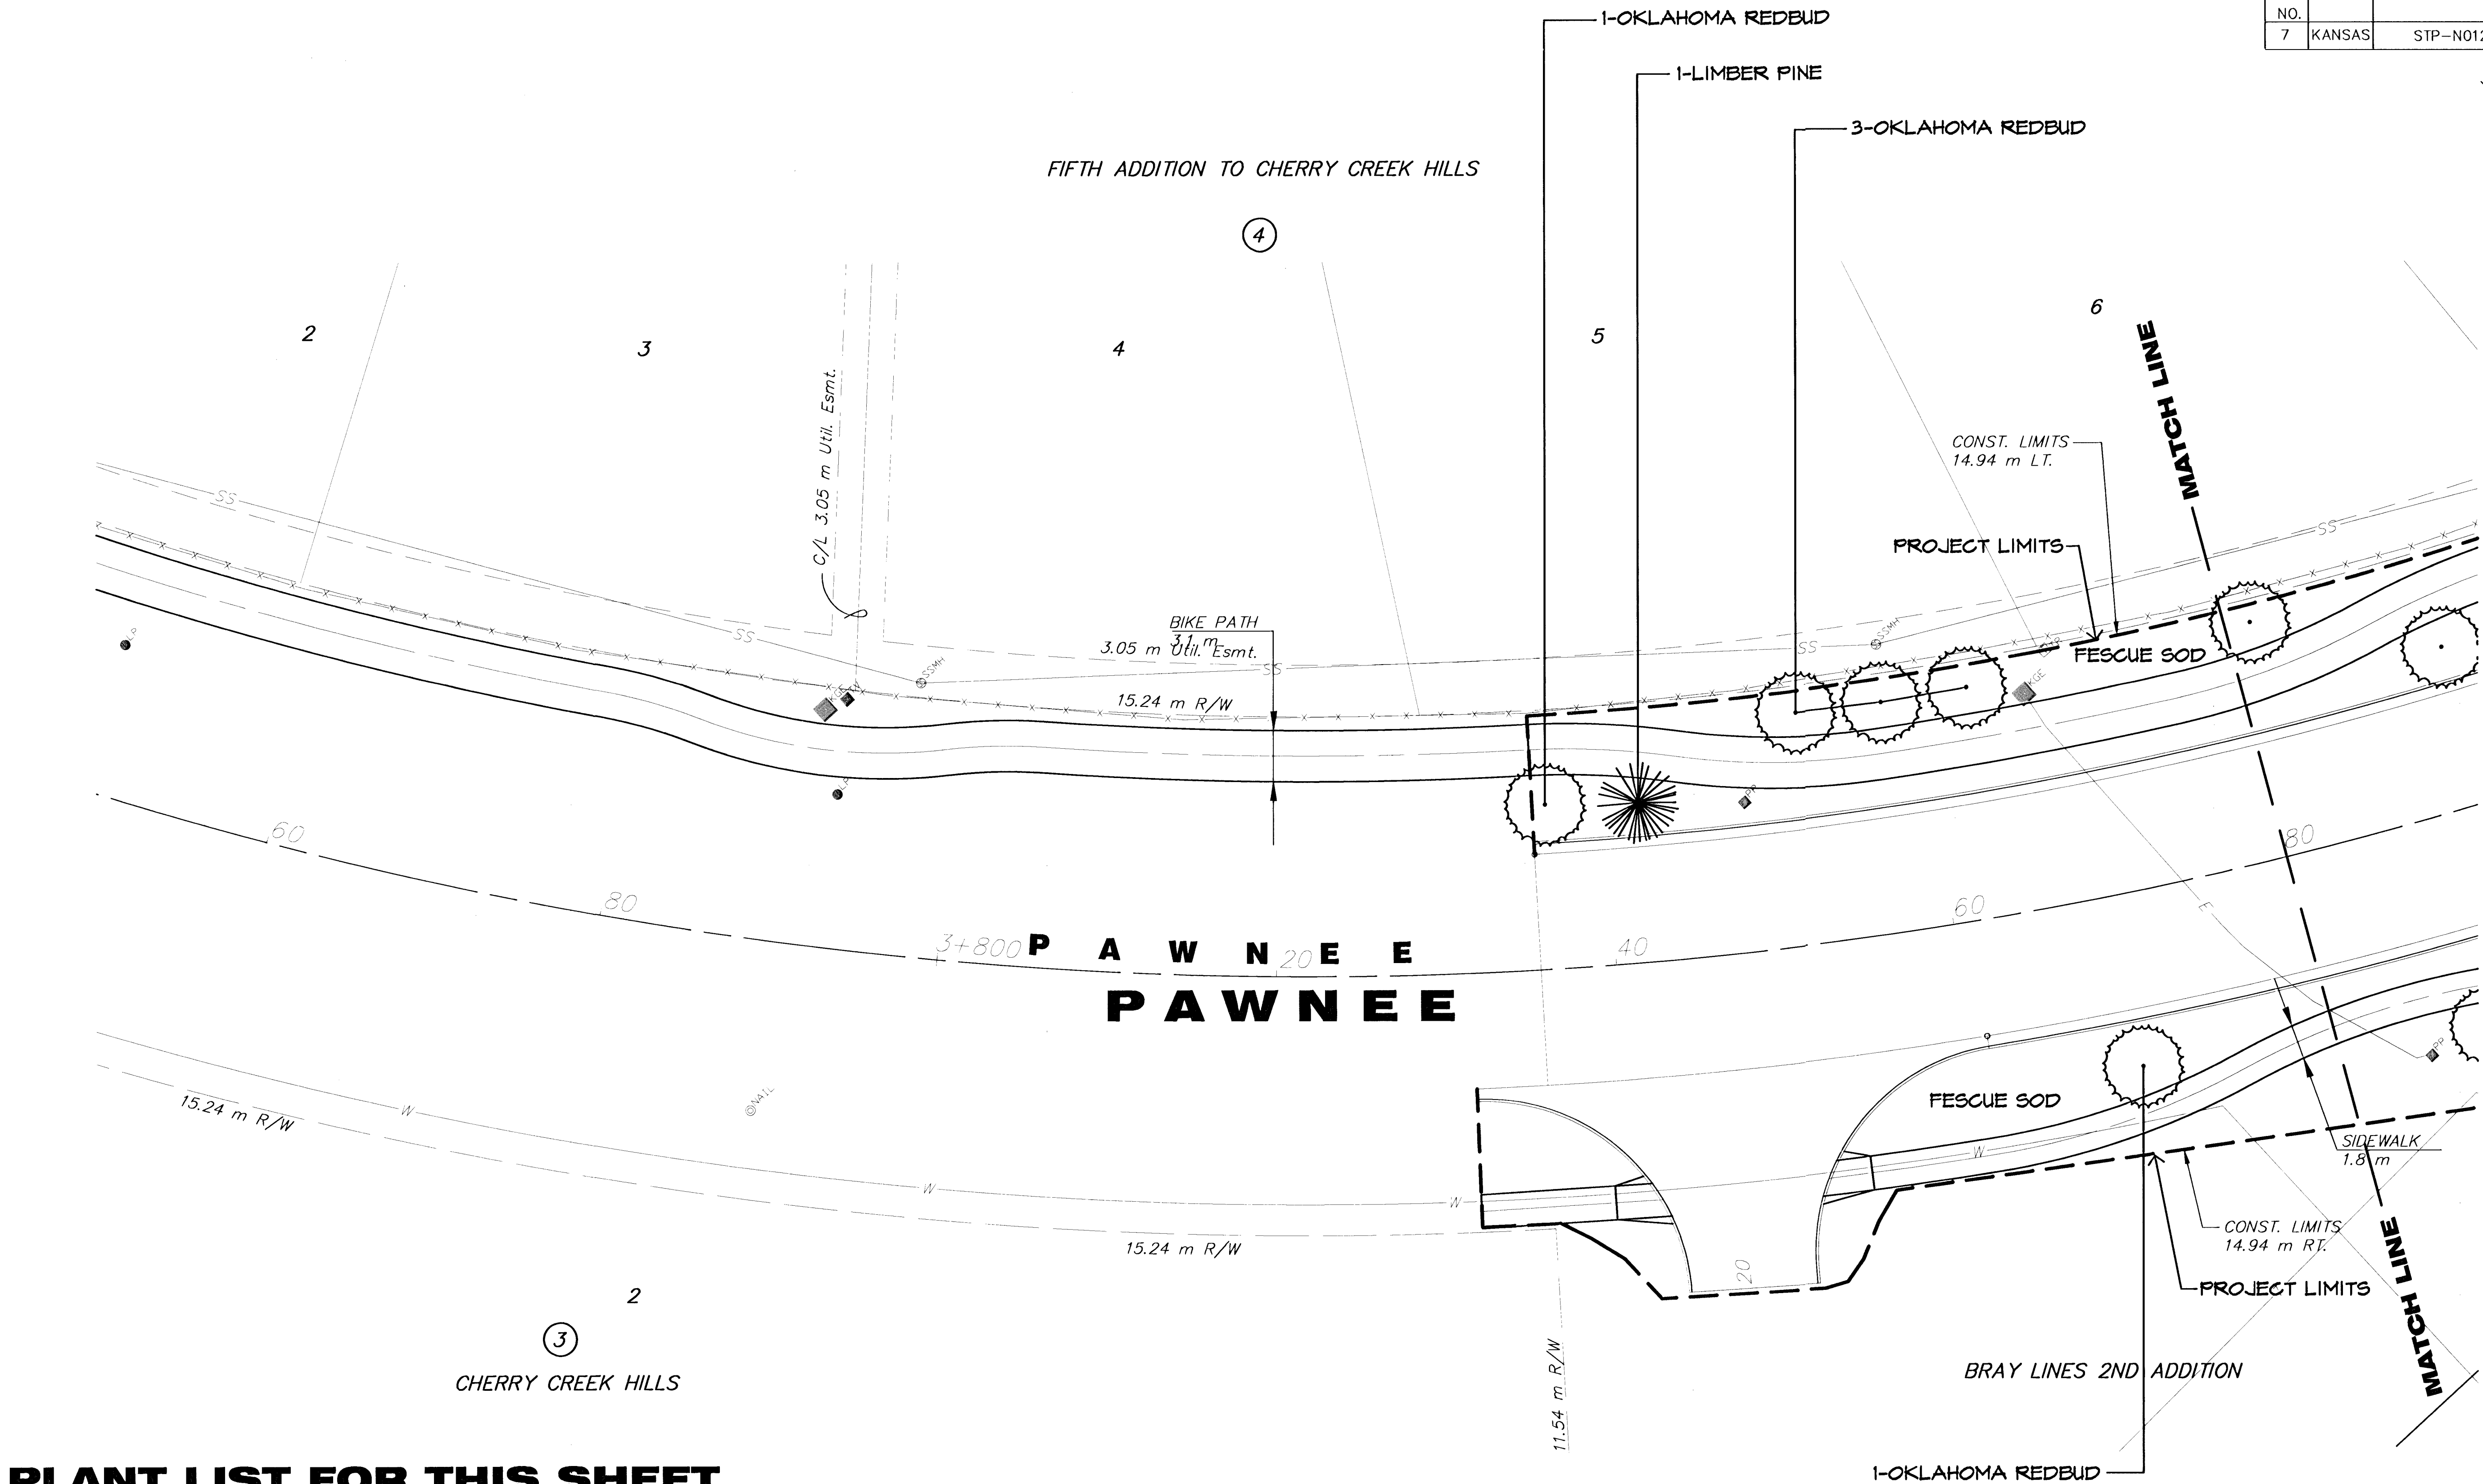

PLANT LIST FOR THIS SHEET

QTY.	COMMON NAME	BOTANICAL NAME	SIZE	CONDITION/REMARKS
EVERGREEN TREES				
1	LIMBER PINE	Pinus flexilis	8'	Balled-in-Burlap
ORNAMENTAL TREES				
5	OKLAHOMA REDBUD	Cercis reniformis	15" cal.	Balled-in-Burlap
		Malus sp. 'Prairifire'	15" cal.	Balled-in-Burlap
LAWN				
-	K-31 FESCUE	Festuca arunculacea 'K-31'	SOD	

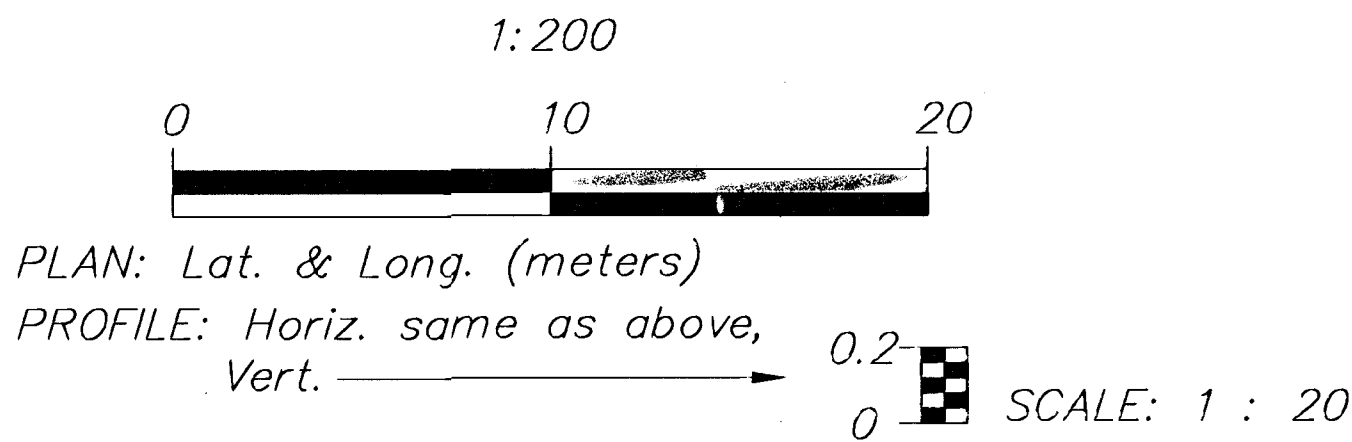

NO.	DATE	REVISIONS	BY	APP'D
2				
1				
KANSAS DEPARTMENT OF TRANSPORTATION LANDSCAPE IMPROVEMENTS PAWNEE AVE. STA. 3+760 TO STA. 3+880 PROJ. NO. STP-N012(901) SEDGWICK COUNTY				
MID-KANSAS ENGINEERING CONSULTANTS, INC. WICHITA, KANSAS				
DESIGNED BY:	JTC	CHECKED BY:	JTC	
DRAWN BY:	GJR	DATE:	APRIL 2002	SHEET 8 OF 23