


REG NO.	STATE	PROJECT NO.	YEAR	SHEET NO	TOTAL SHEETS
7	KANSAS	STP-N012(901)	2001	10	23


QTY.	COMMON NAME	BOTANICAL NAME	SIZE	CONDITION/REMARKS
LARGE DECIDUOUS TREES				
4	CHINESE PISTACHE	<i>Pistacia chinensis</i>	25" cal.	Balled-in-Burlap
EVERGREEN TREES				
5	AUSTRIAN PINE	<i>Pinus nigra</i>	8'	Balled-in-Burlap
ORNAMENTAL TREES				
3	SPRING SNOW CRABAPPLE	<i>Malus</i> sp. 'Spring Snow'	15" cal.	Balled-in-Burlap
6	SNOWDRIFT CRABAPPLE	<i>Malus</i> sp. 'Snowdrift'	15" cal.	Balled-in-Burlap
3	FLAME AMUR MAPLE	<i>Acer ginnala</i> 'Flame'	15" cal.	Balled-in-Burlap
LAWN				
-	K-31 FESCUE	<i>Festuca arundinacea</i> 'K-31'	80D	

FIFTH ADDITION TO CHERRY CREEK HILLS

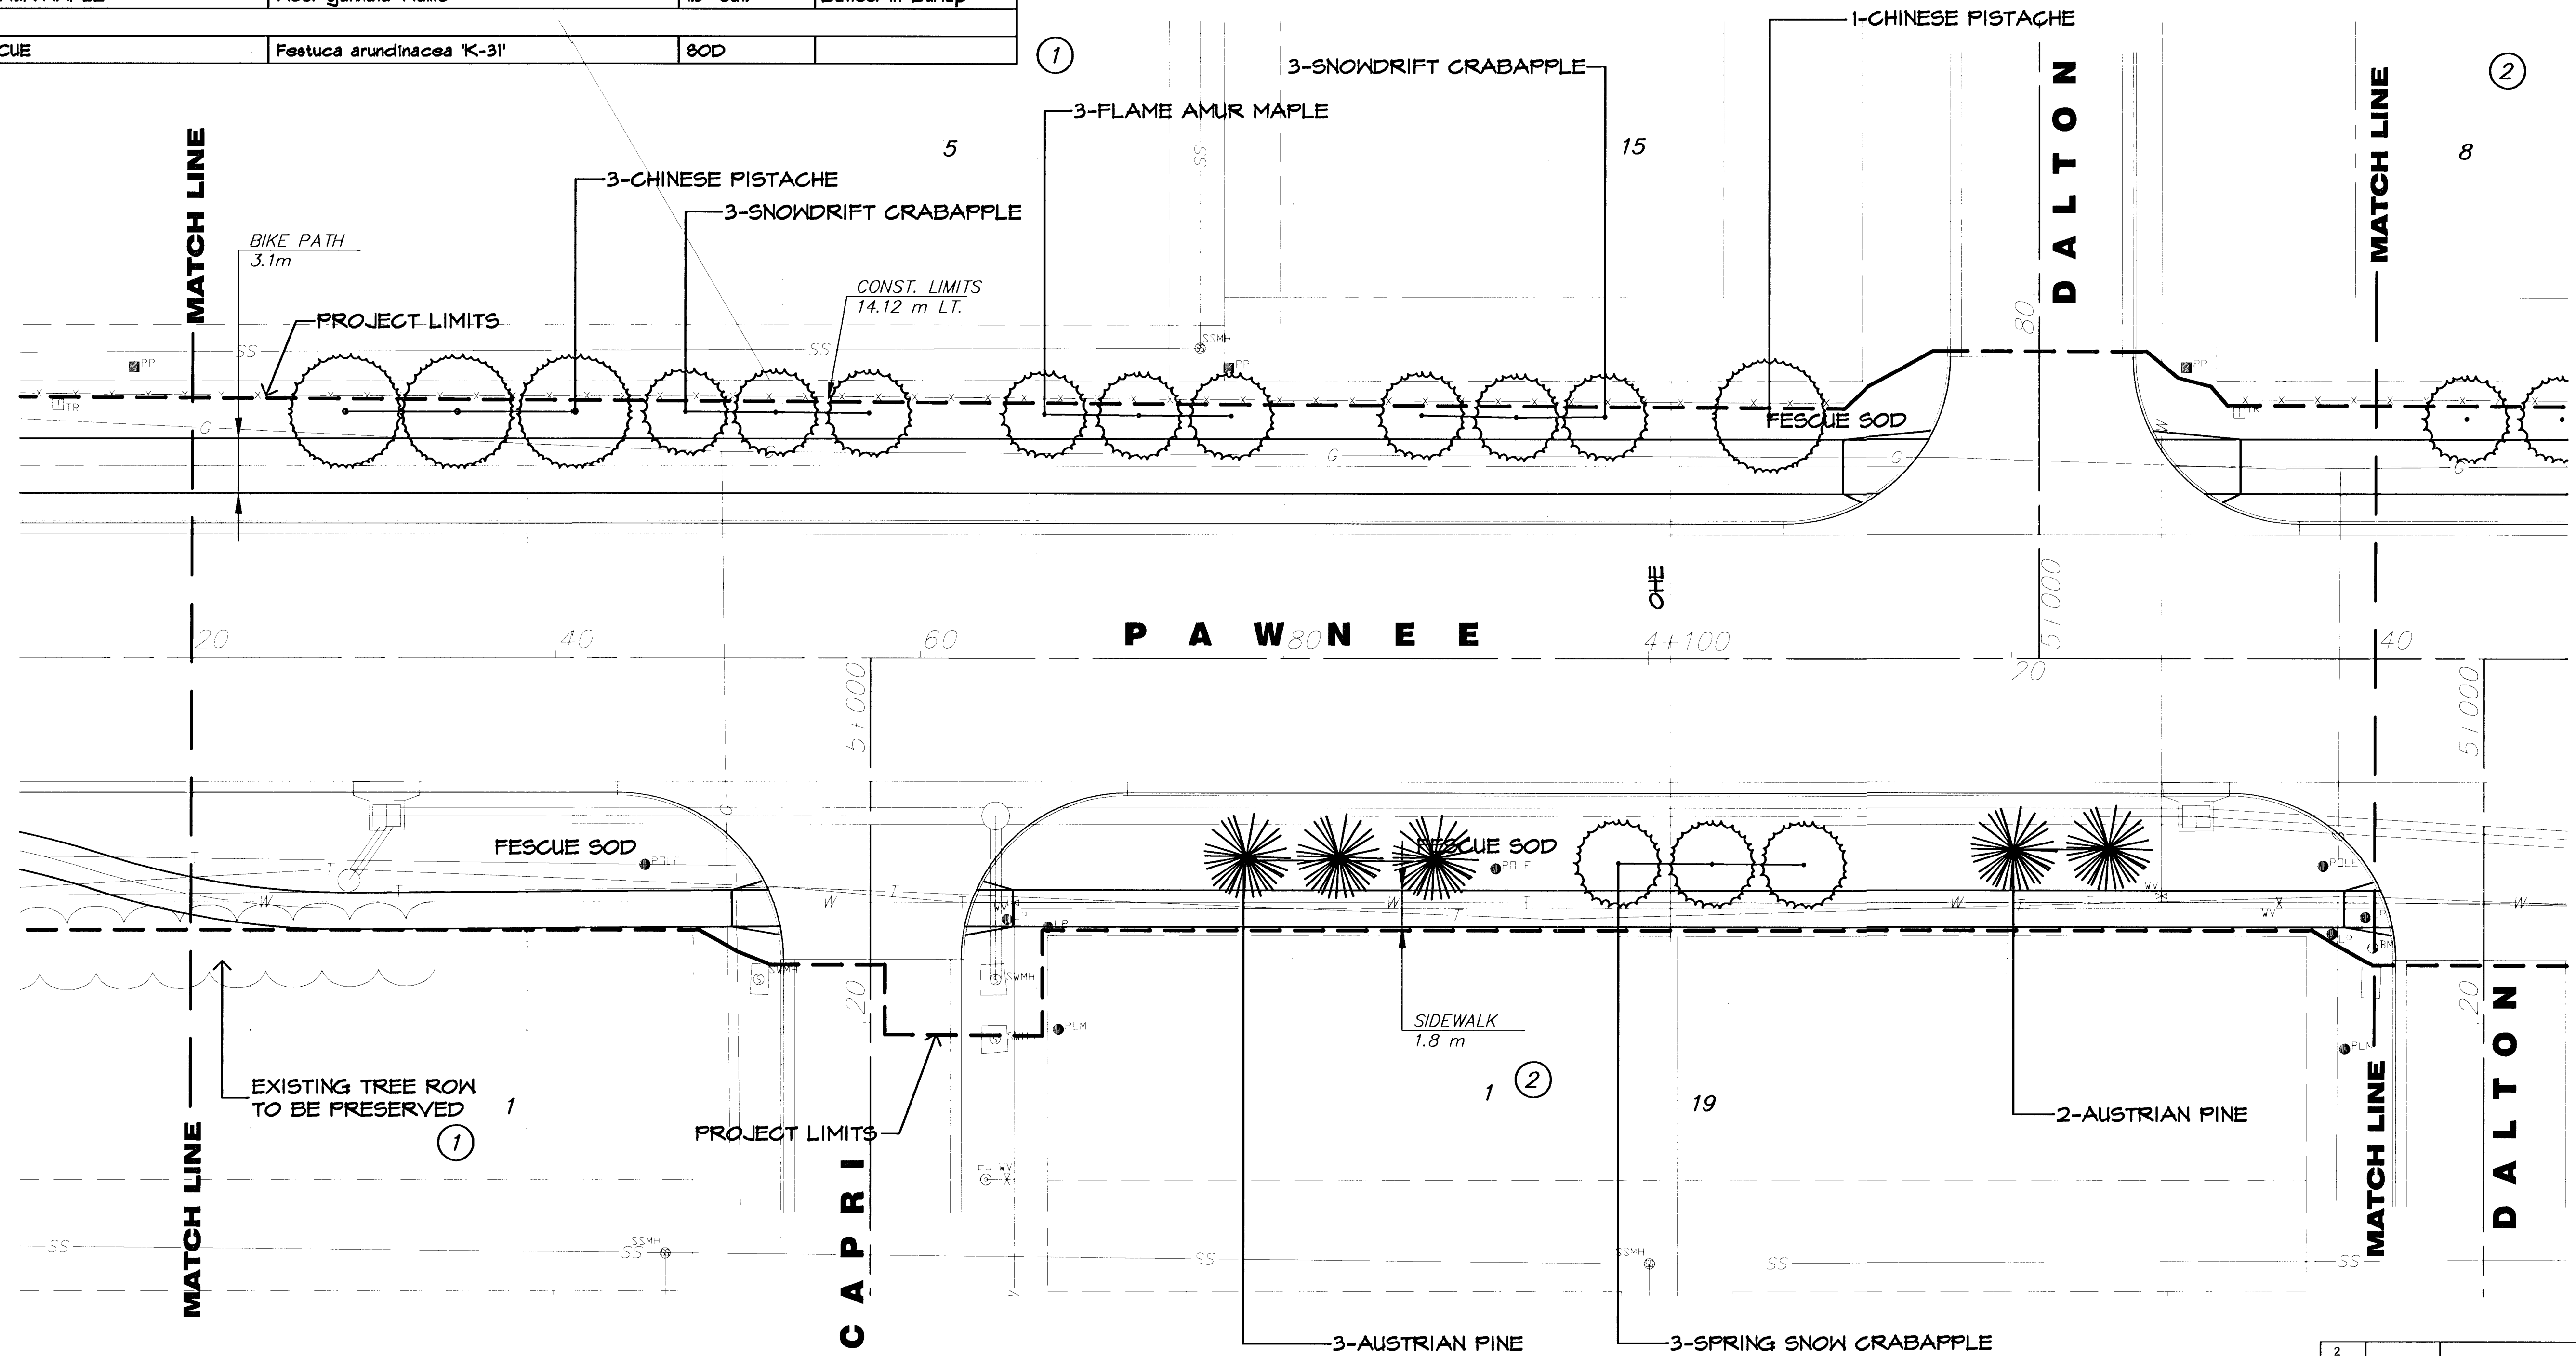

OAK KNOLL ADDITION

OAK KNOLL ADDITION

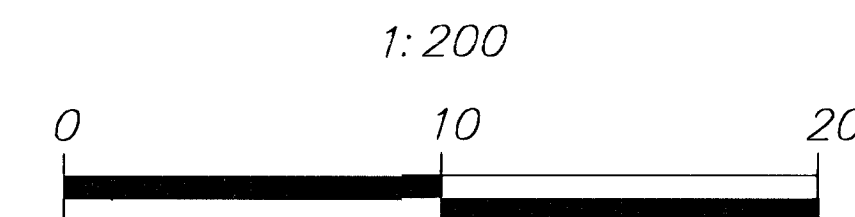

PLAN: Lat. & Long. (meters)

PROFILE: Horiz. same as above,
Vert. $\longrightarrow$

SCALE: 1 : 20

2				
1				
NO.	DATE	REVISIONS	BY	APP'D
KANSAS DEPARTMENT OF TRANSPORTATION LANDSCAPE IMPROVEMENTS PAWNEE AVE. STA. 4+020 TO STA. 4+140 PROJ. NO. 87 STP-N-0129-01 SEDGWICK COUNTY				
MID-KANSAS ENGINEERING CONSULTANTS, INC. WICHITA, KANSAS				
DESIGNED BY: JTC		CHECKED BY: JTC		
DRAWN BY: GJR		DATE: APRIL 2002		SHEET 10 OF 23